



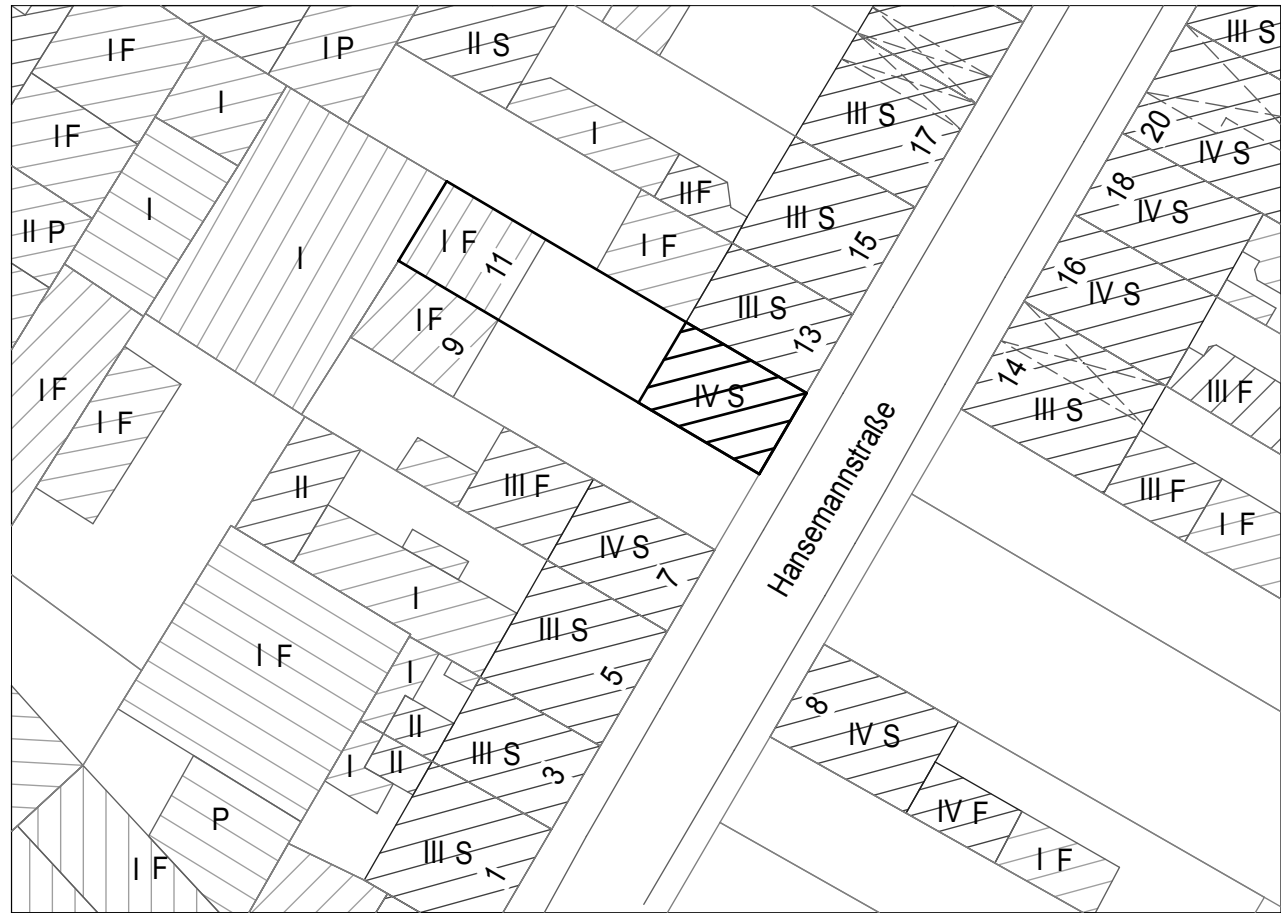

LAGEPLAN | M 1:500

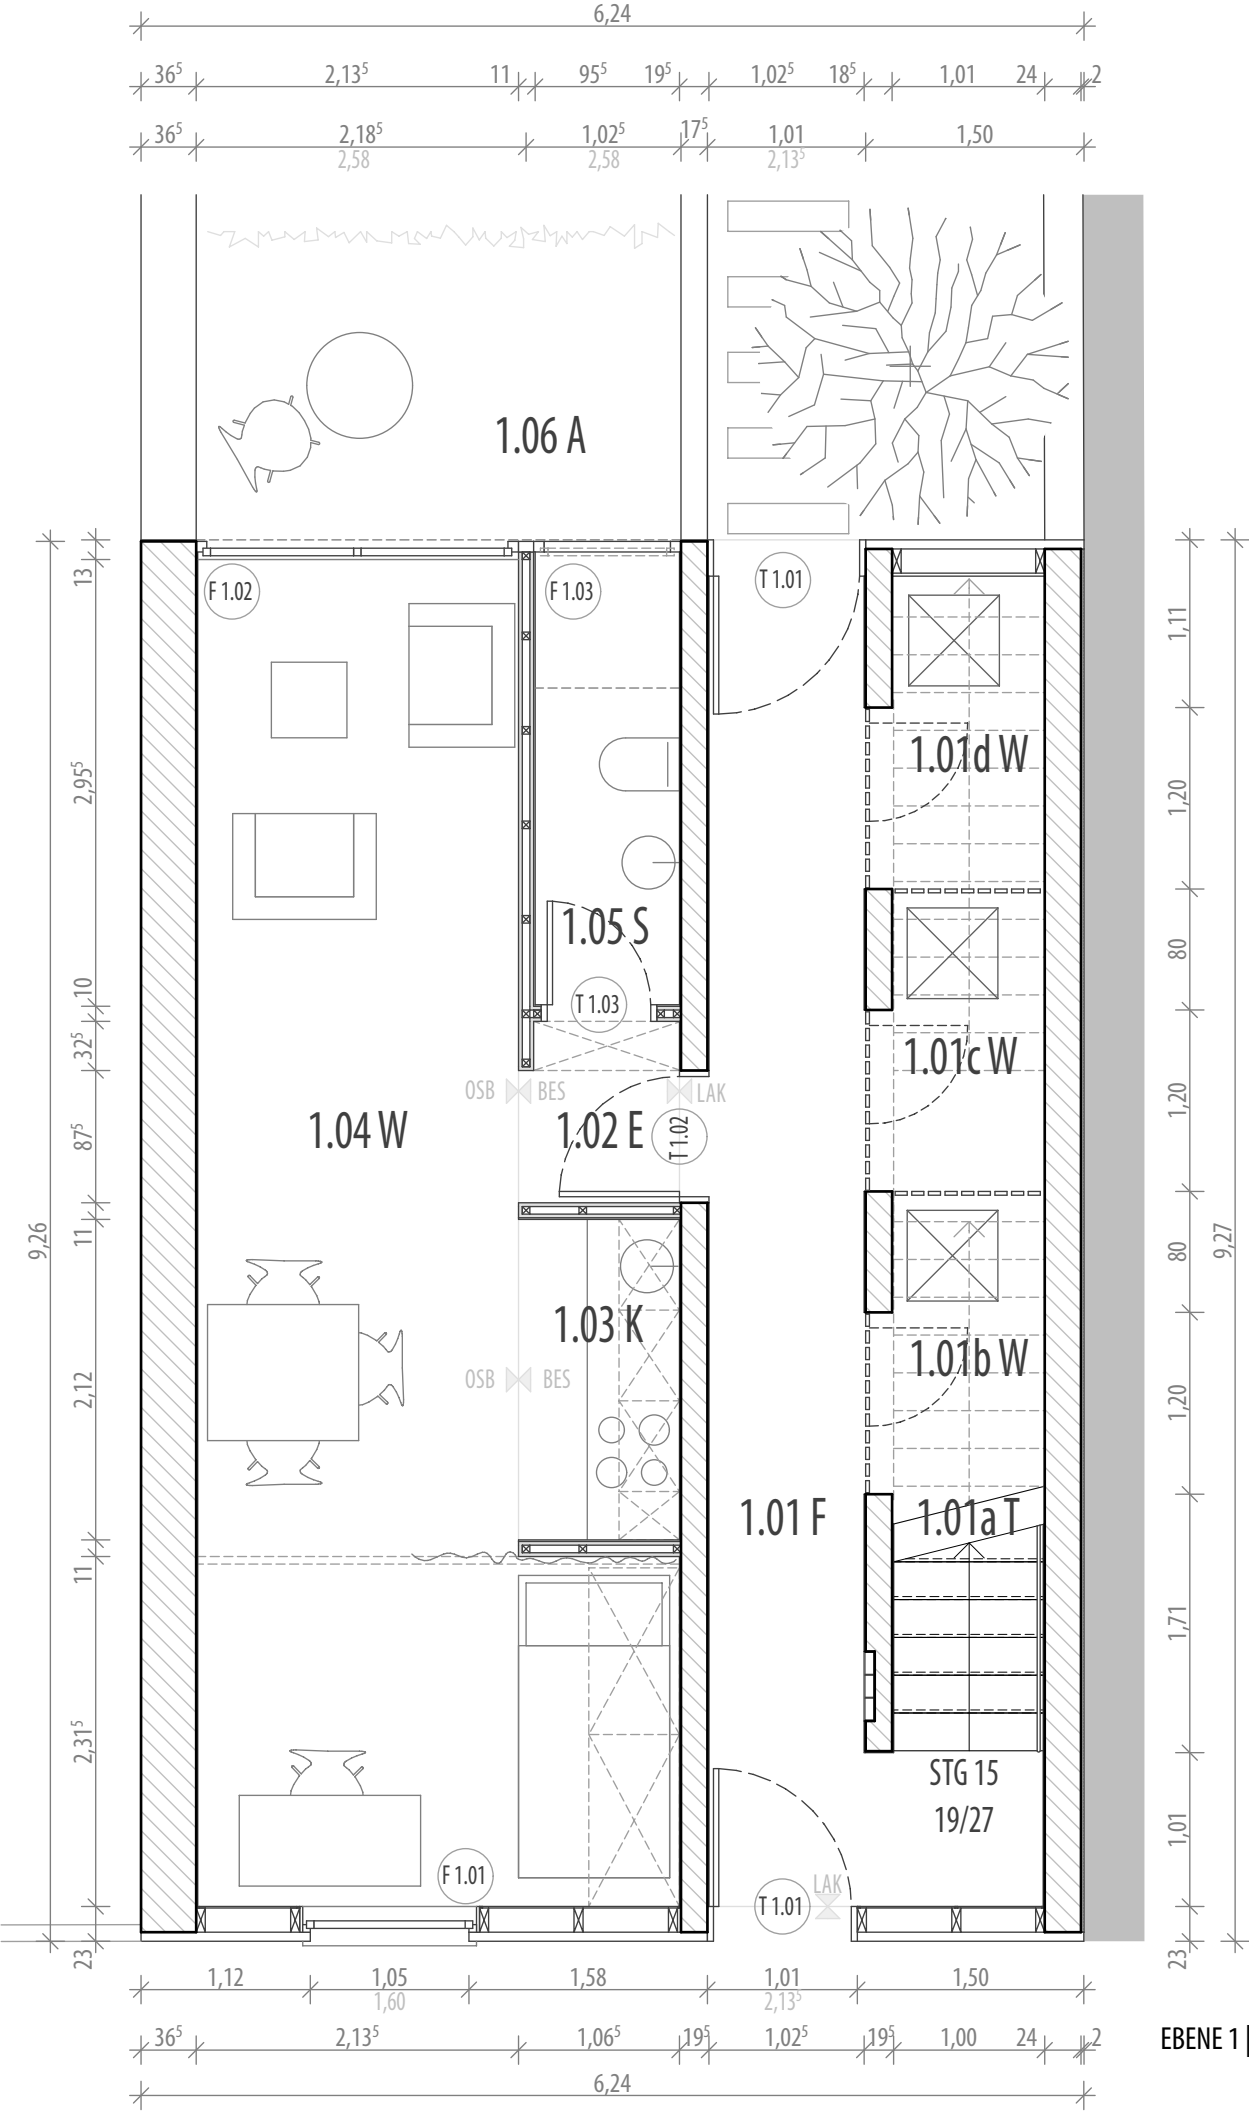

EBENE 1 | M 1:50