



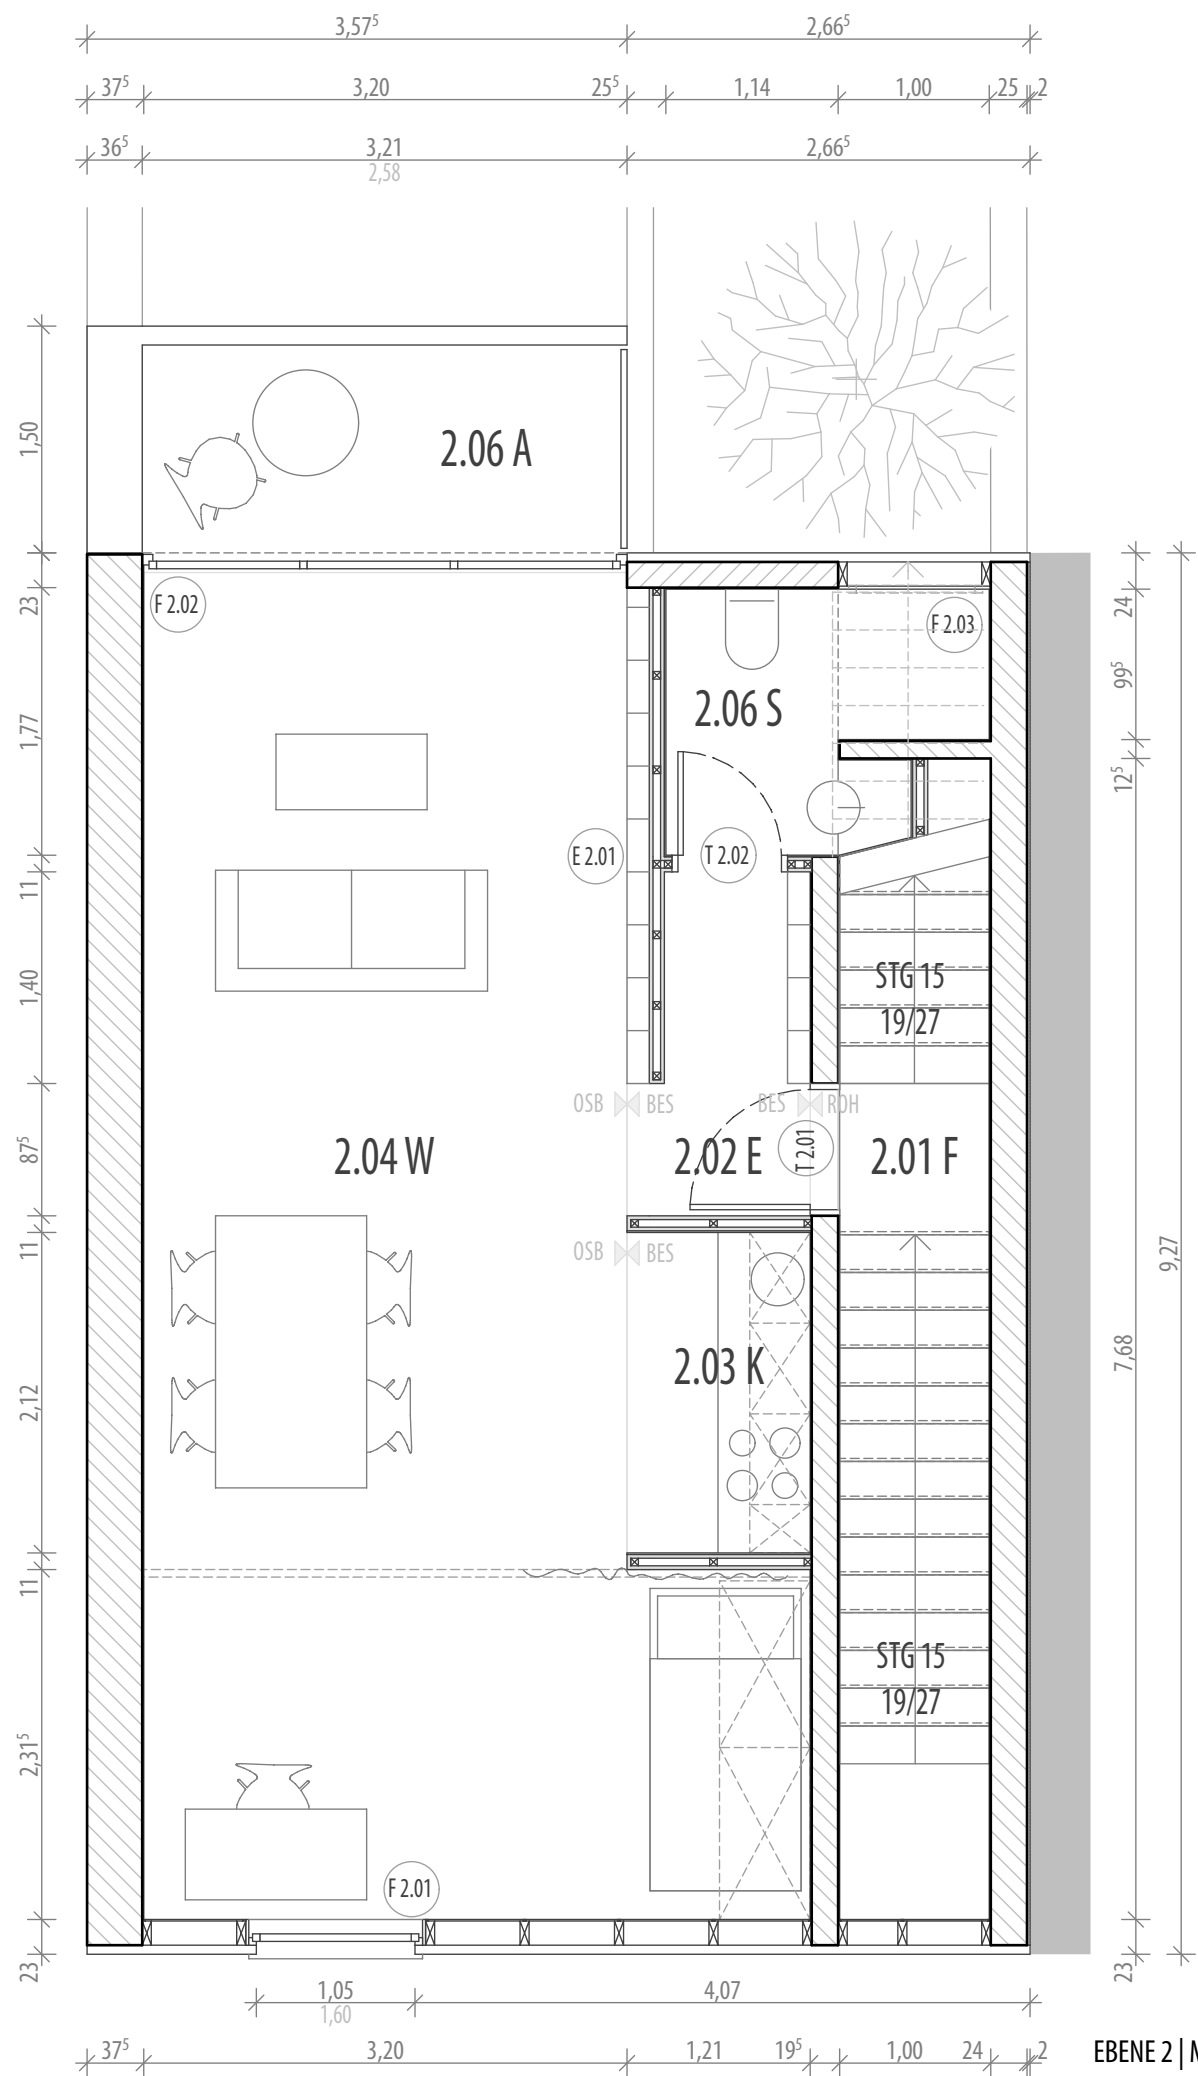

EBENE 2 | M 1:50

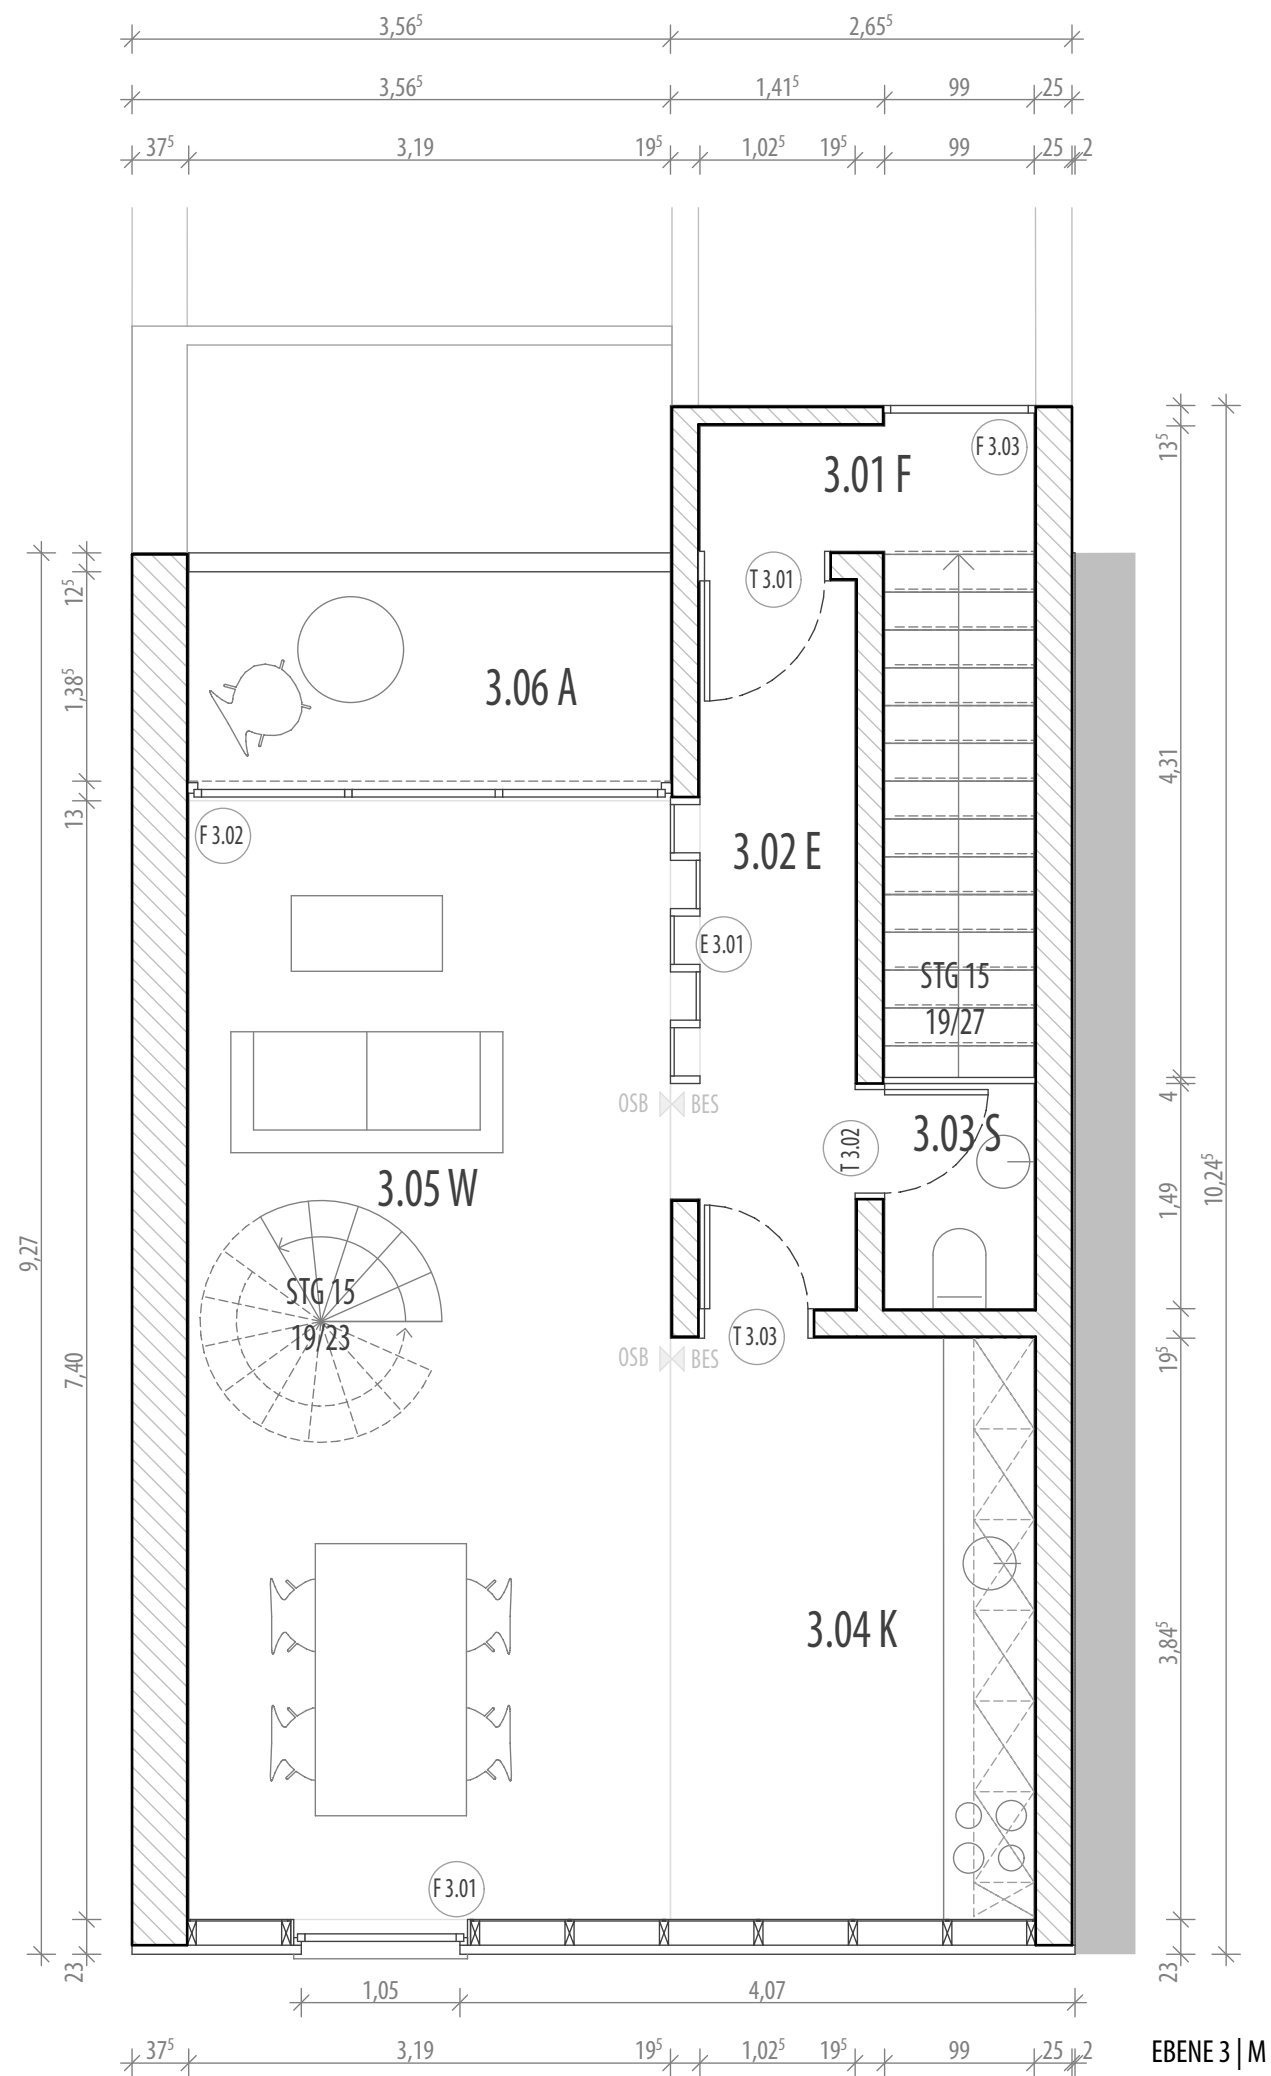

EBENE 3 | M 1:50