



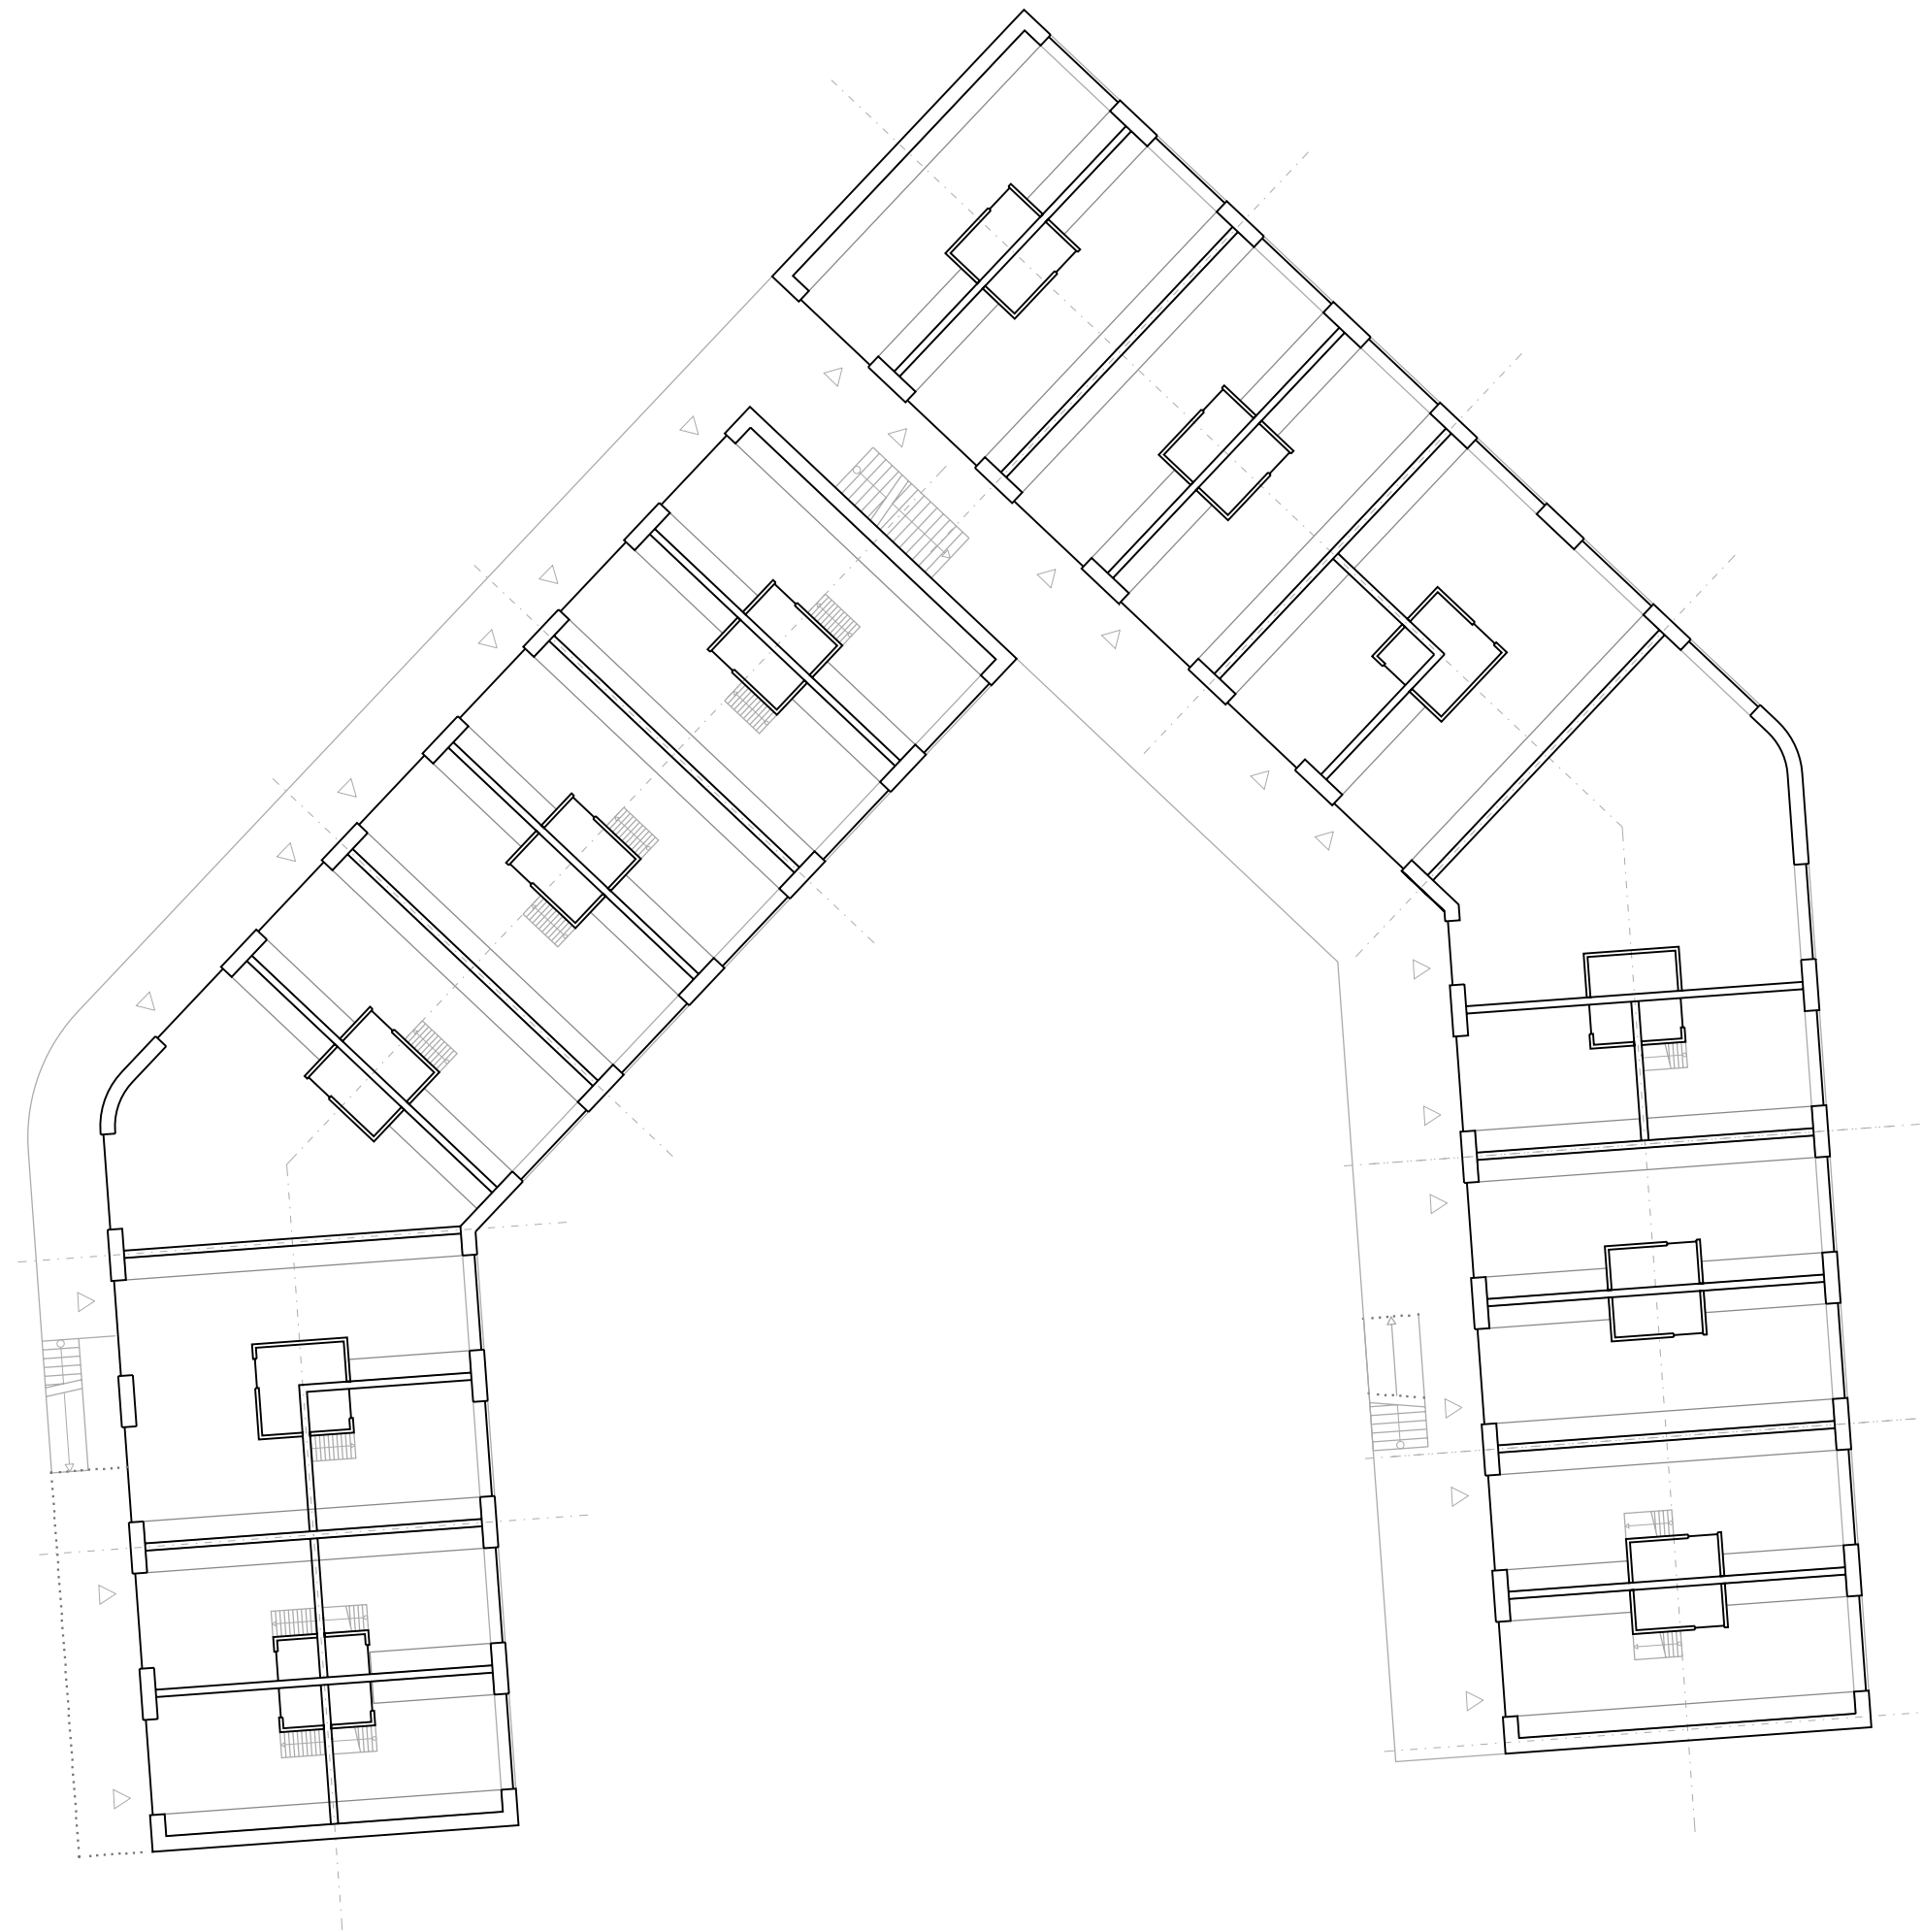

GRUNDRISS 1. OG 1:200

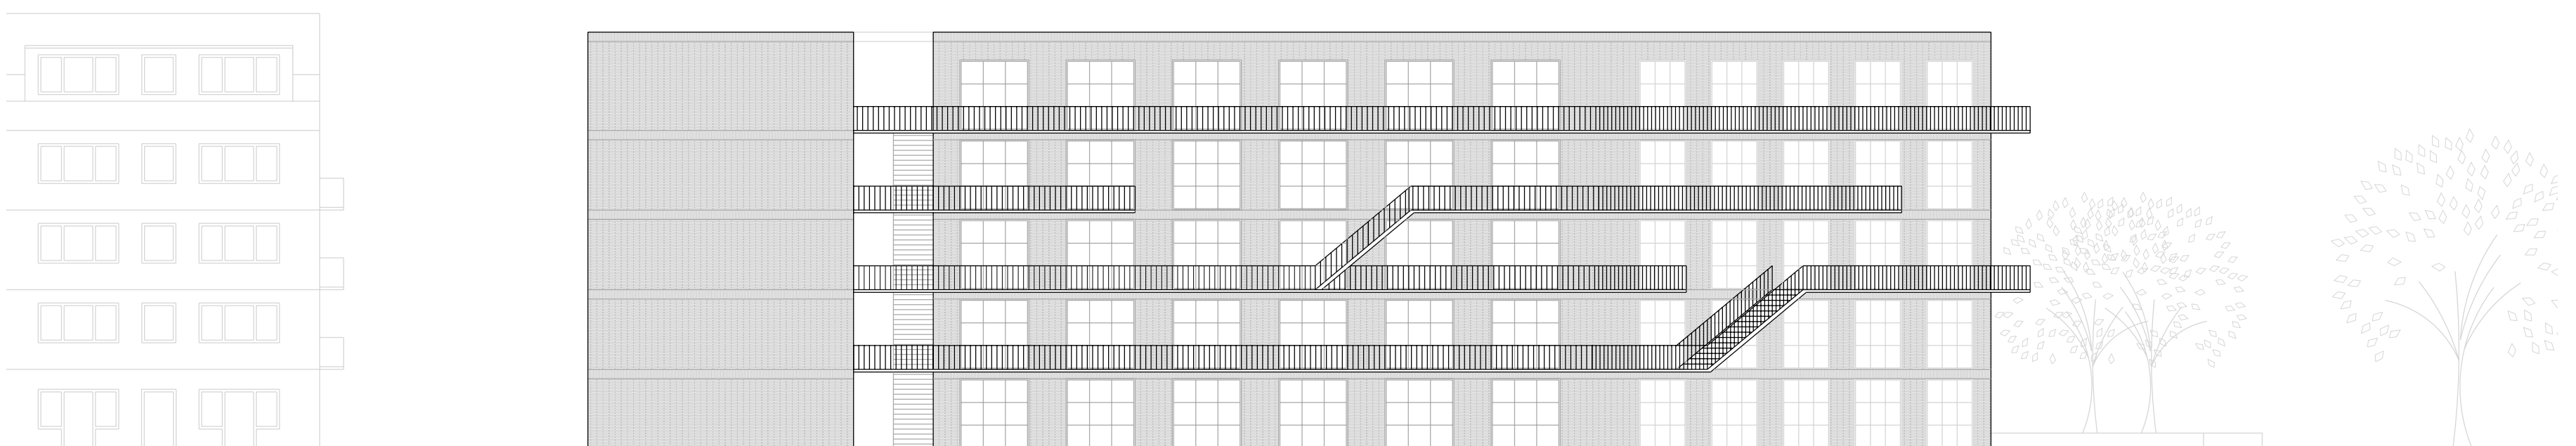

ANSICHT WEST 1:200