



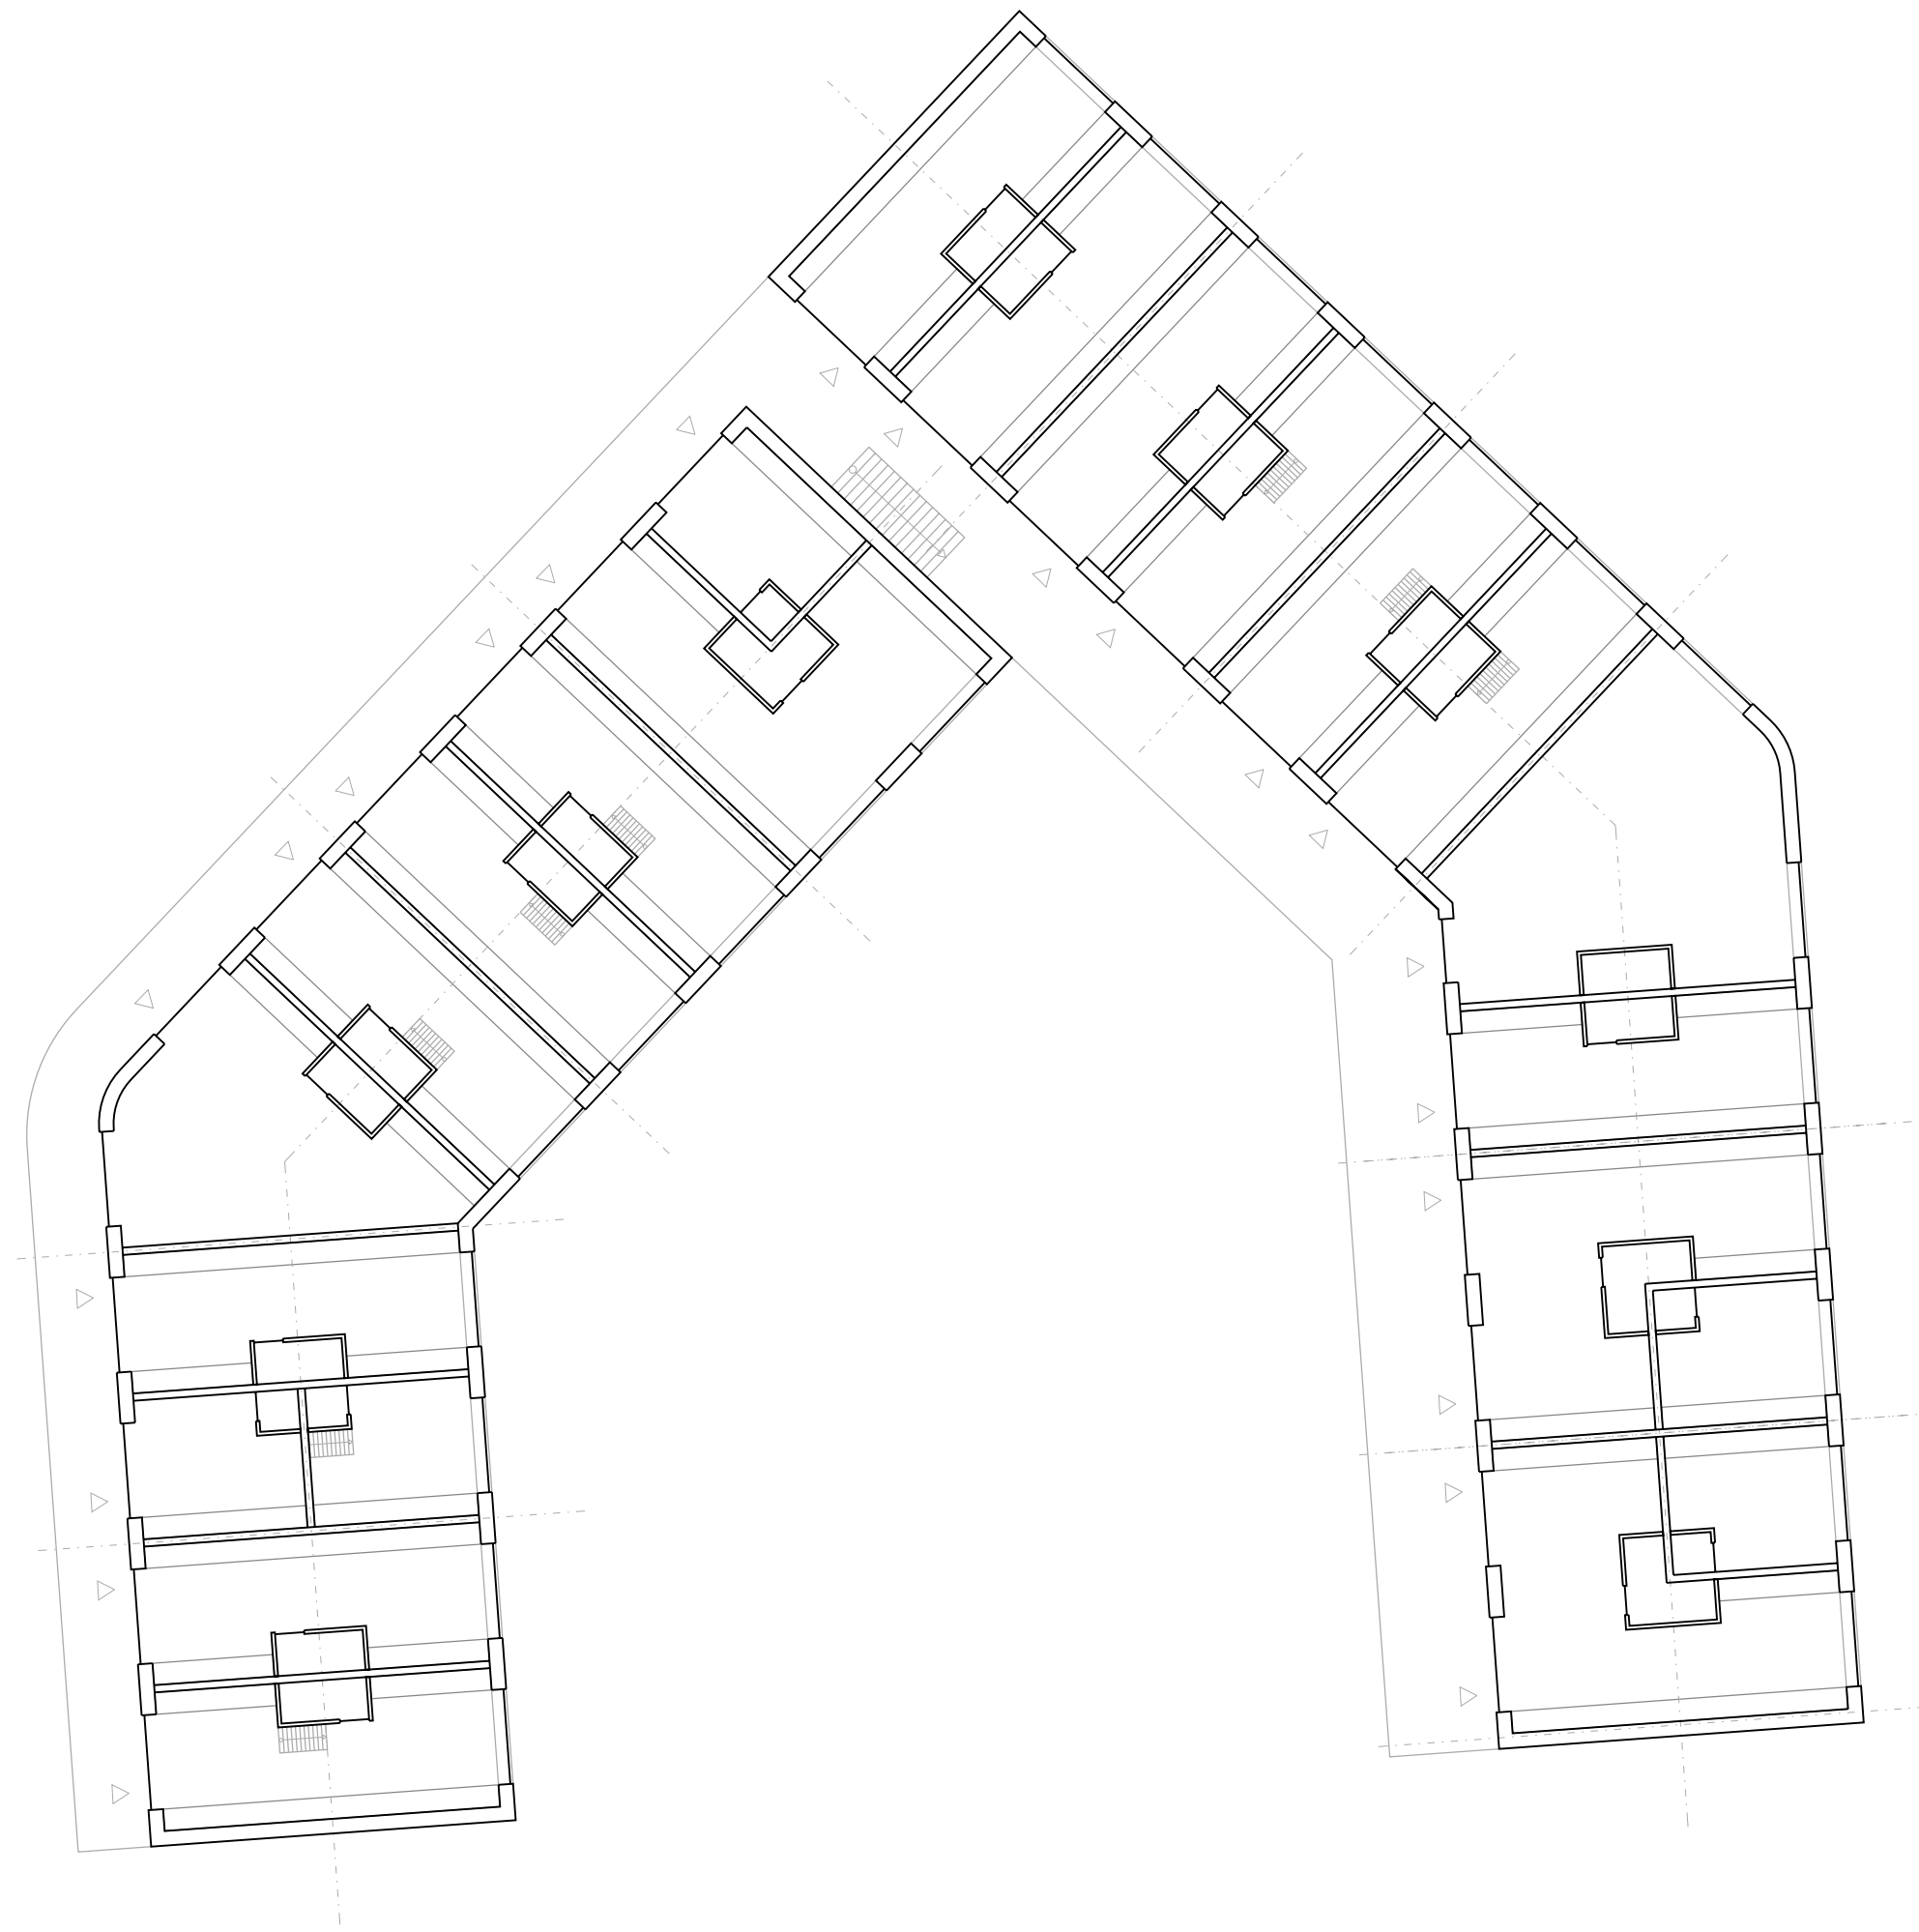

GRUNDRISS 4. OG 1:200

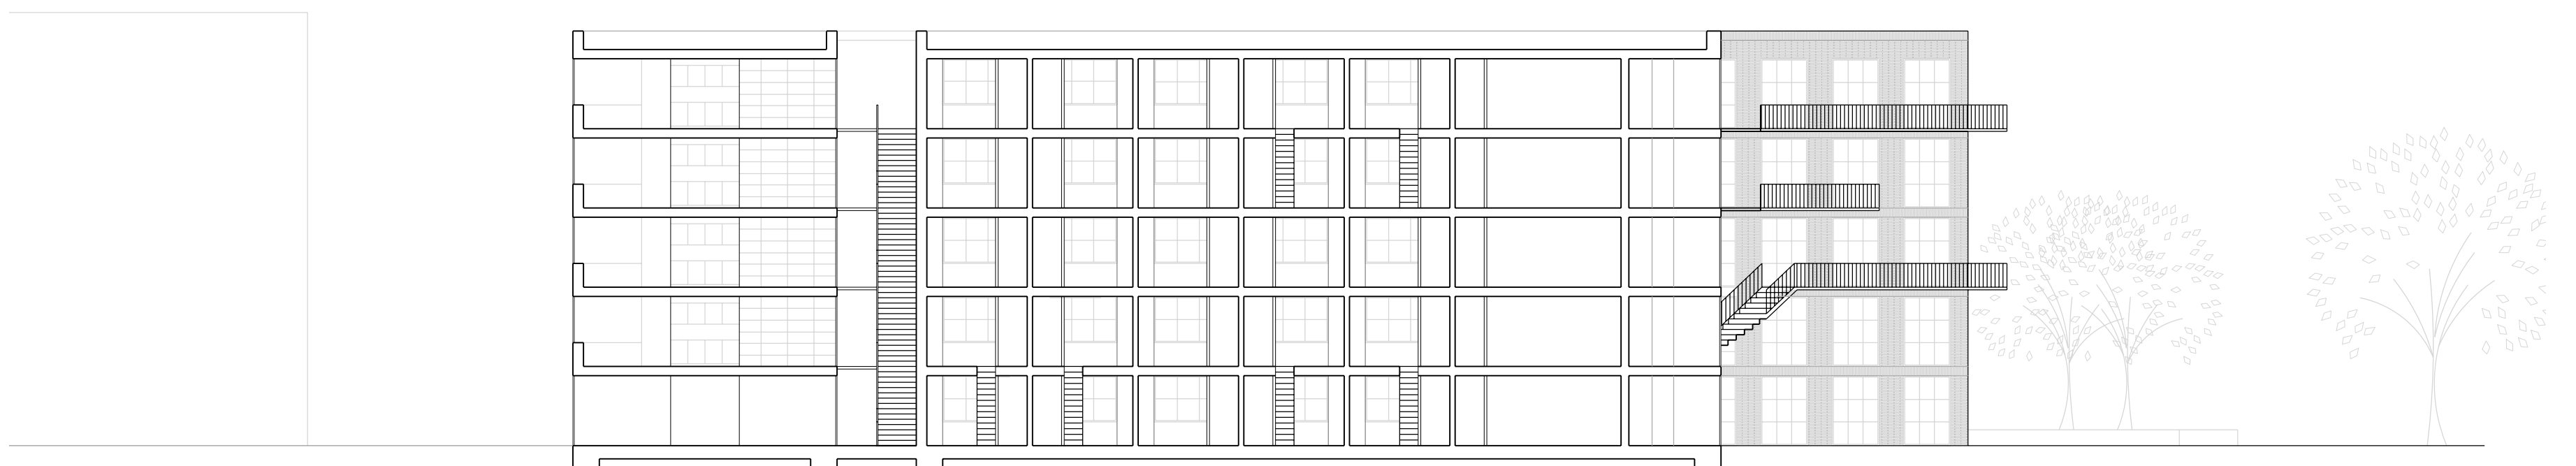

SCHNITT 1:200