



2 level open

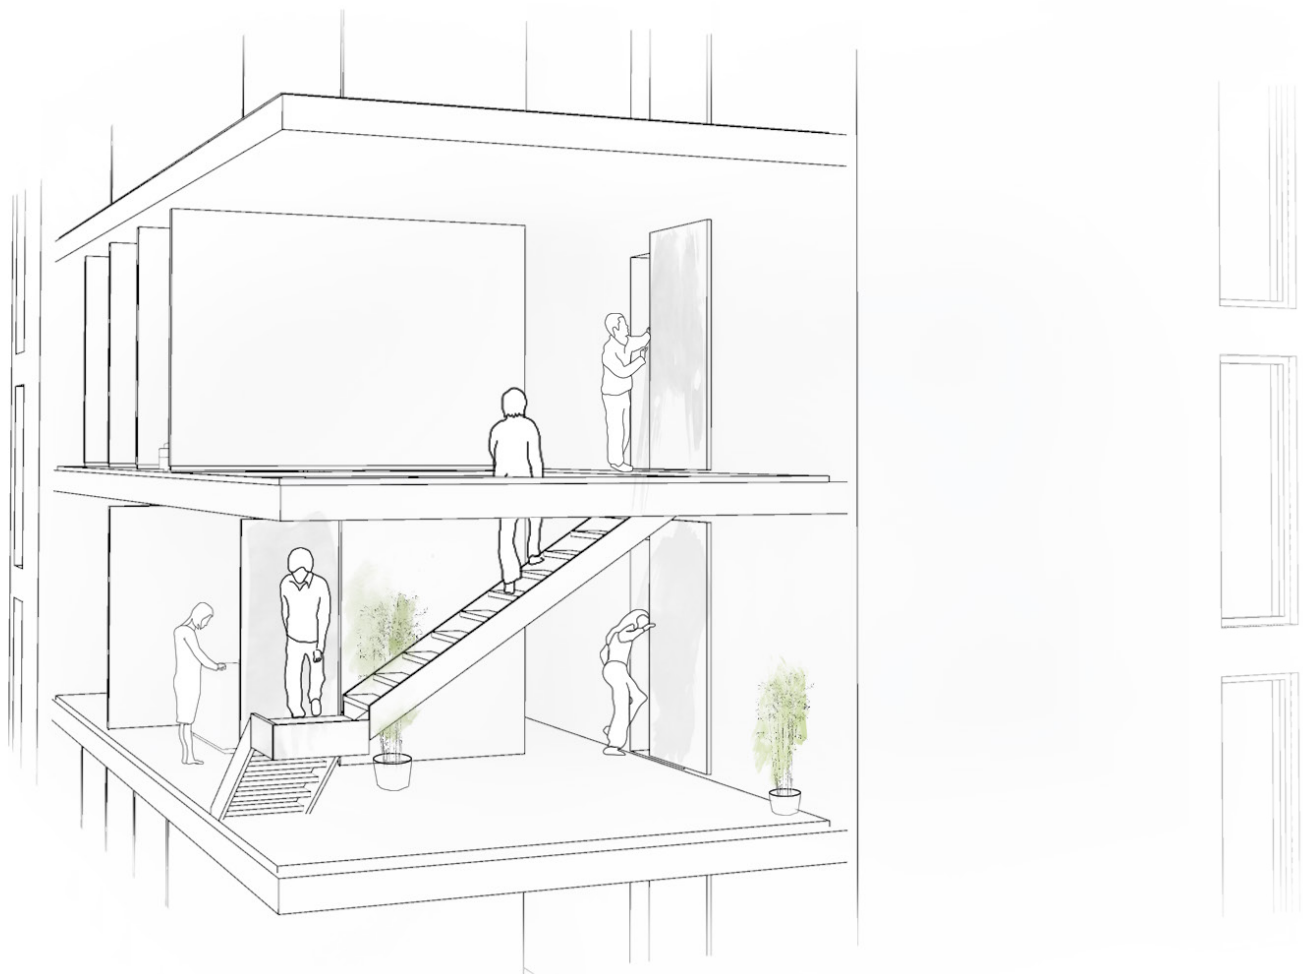


collective floor | private floor

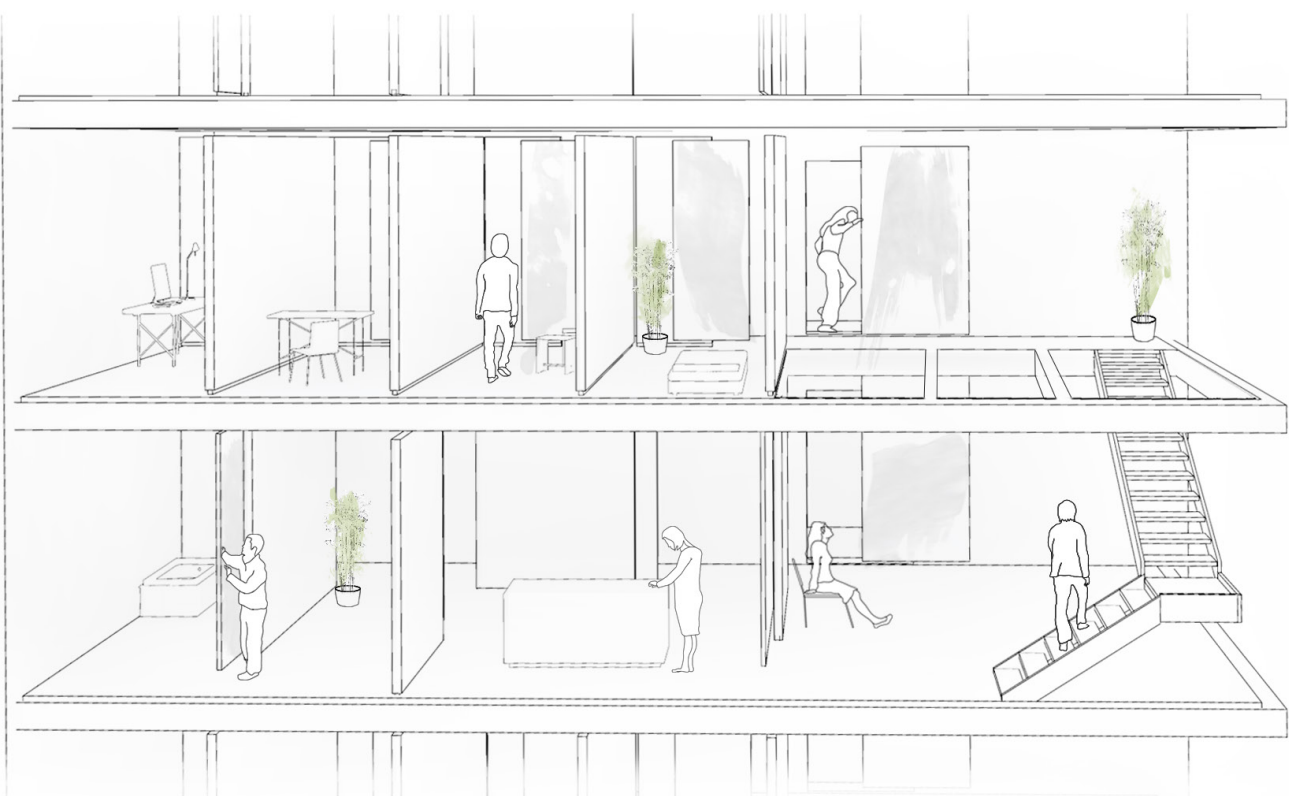

`urban window`



new temple usage – green kitchen

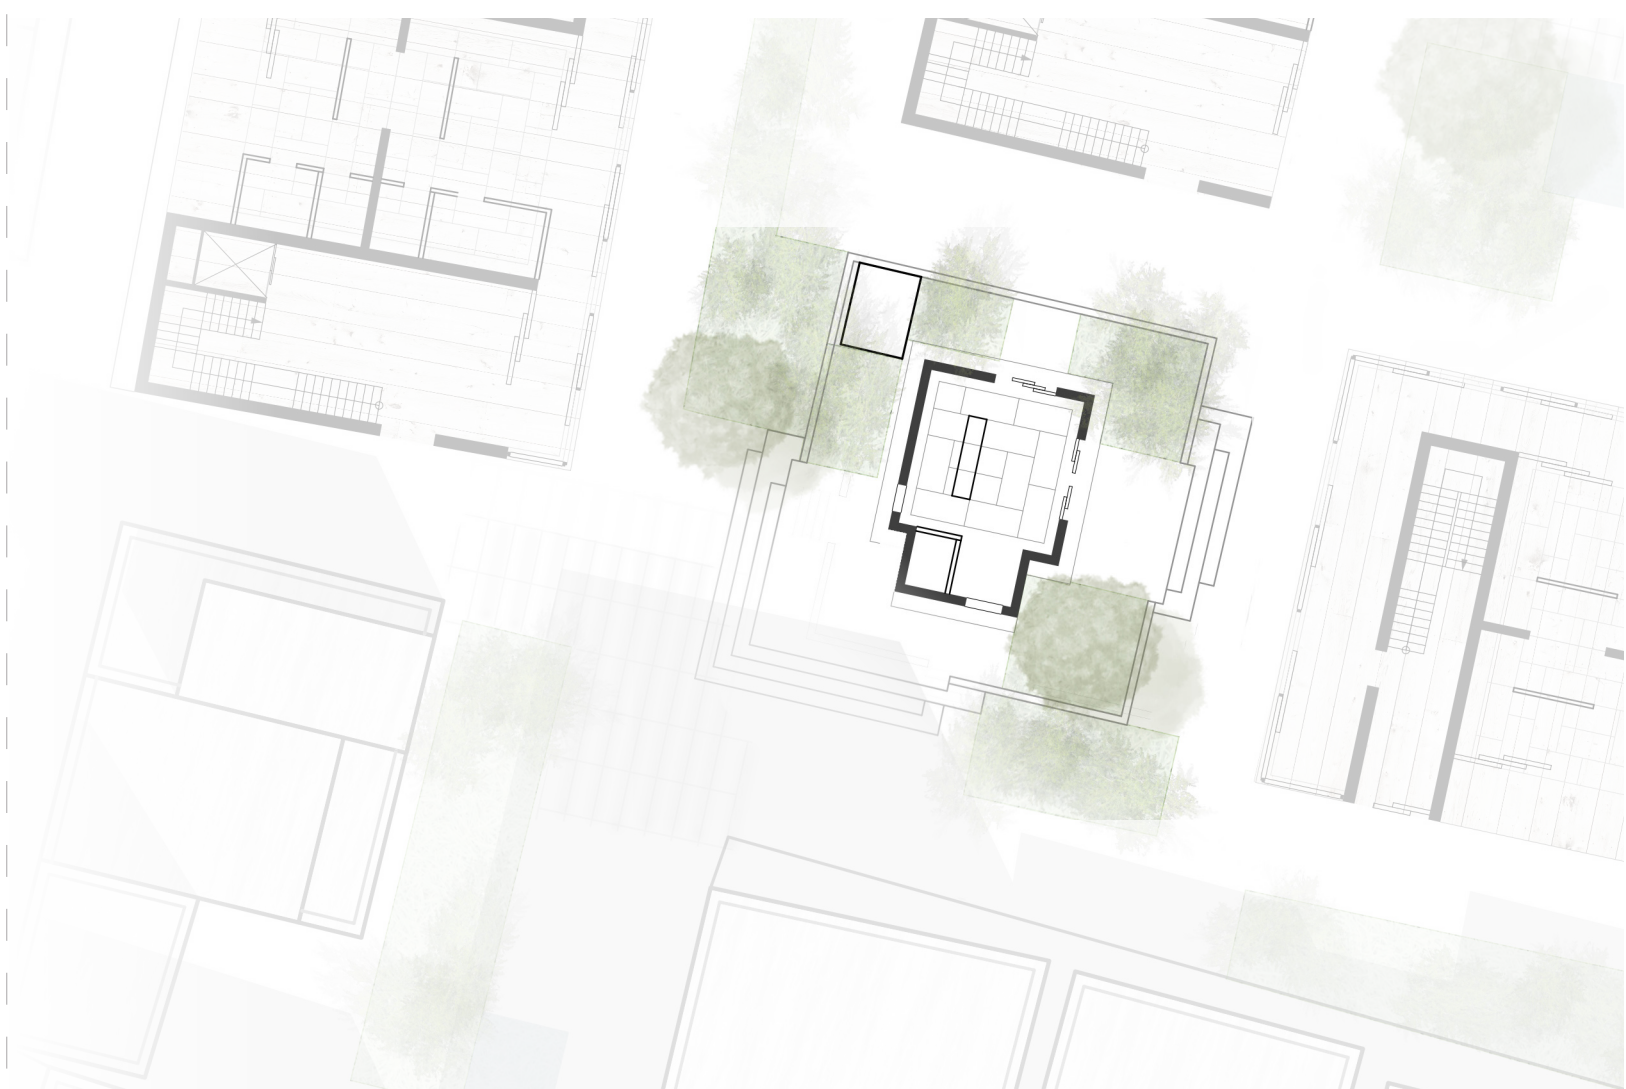

upper floor II
M 1:200



upper floor I
M 1:200



ground floor
M 1:200



area chart

area size	5.300 qm	1.st floor	unit A	unit B
removed existence	460 qm	corridor	9.0 qm	20.0 qm
existence	1.040 qm	kitchen	19.0 qm	24.0 qm
floor space index	0.53	living	29.0 qm	29.0 qm
	1.780 qm	sanitary	11.0 qm	11.0 qm
site occupancy index	2.00	total	68.0 qm	84.0 qm
	10.600 qm	2.nd floor		
green area	450 qm	corridor	16.0 qm	20.0 qm
area left	2.040 qm	room 1	12.0 qm	12.0 qm
parking places	40 pc.	room 2	12.0 qm	12.0 qm
		room 3	12.0 qm	12.0 qm
cross floor space	6.700qm	room 4	–	12.0 qm
housing units	8 x 10x	total	52.0 qm	68.0 qm
public area	510.0 qm			
`grey space`	294.0 qm			