
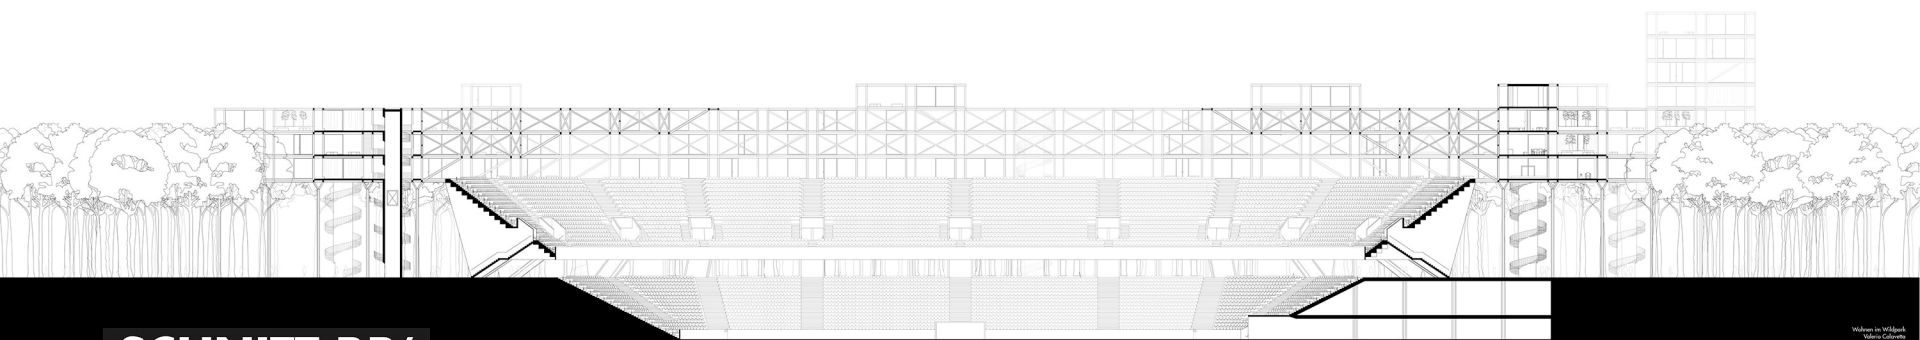


GRUNDRISS OG3
M 1:400
N ↘

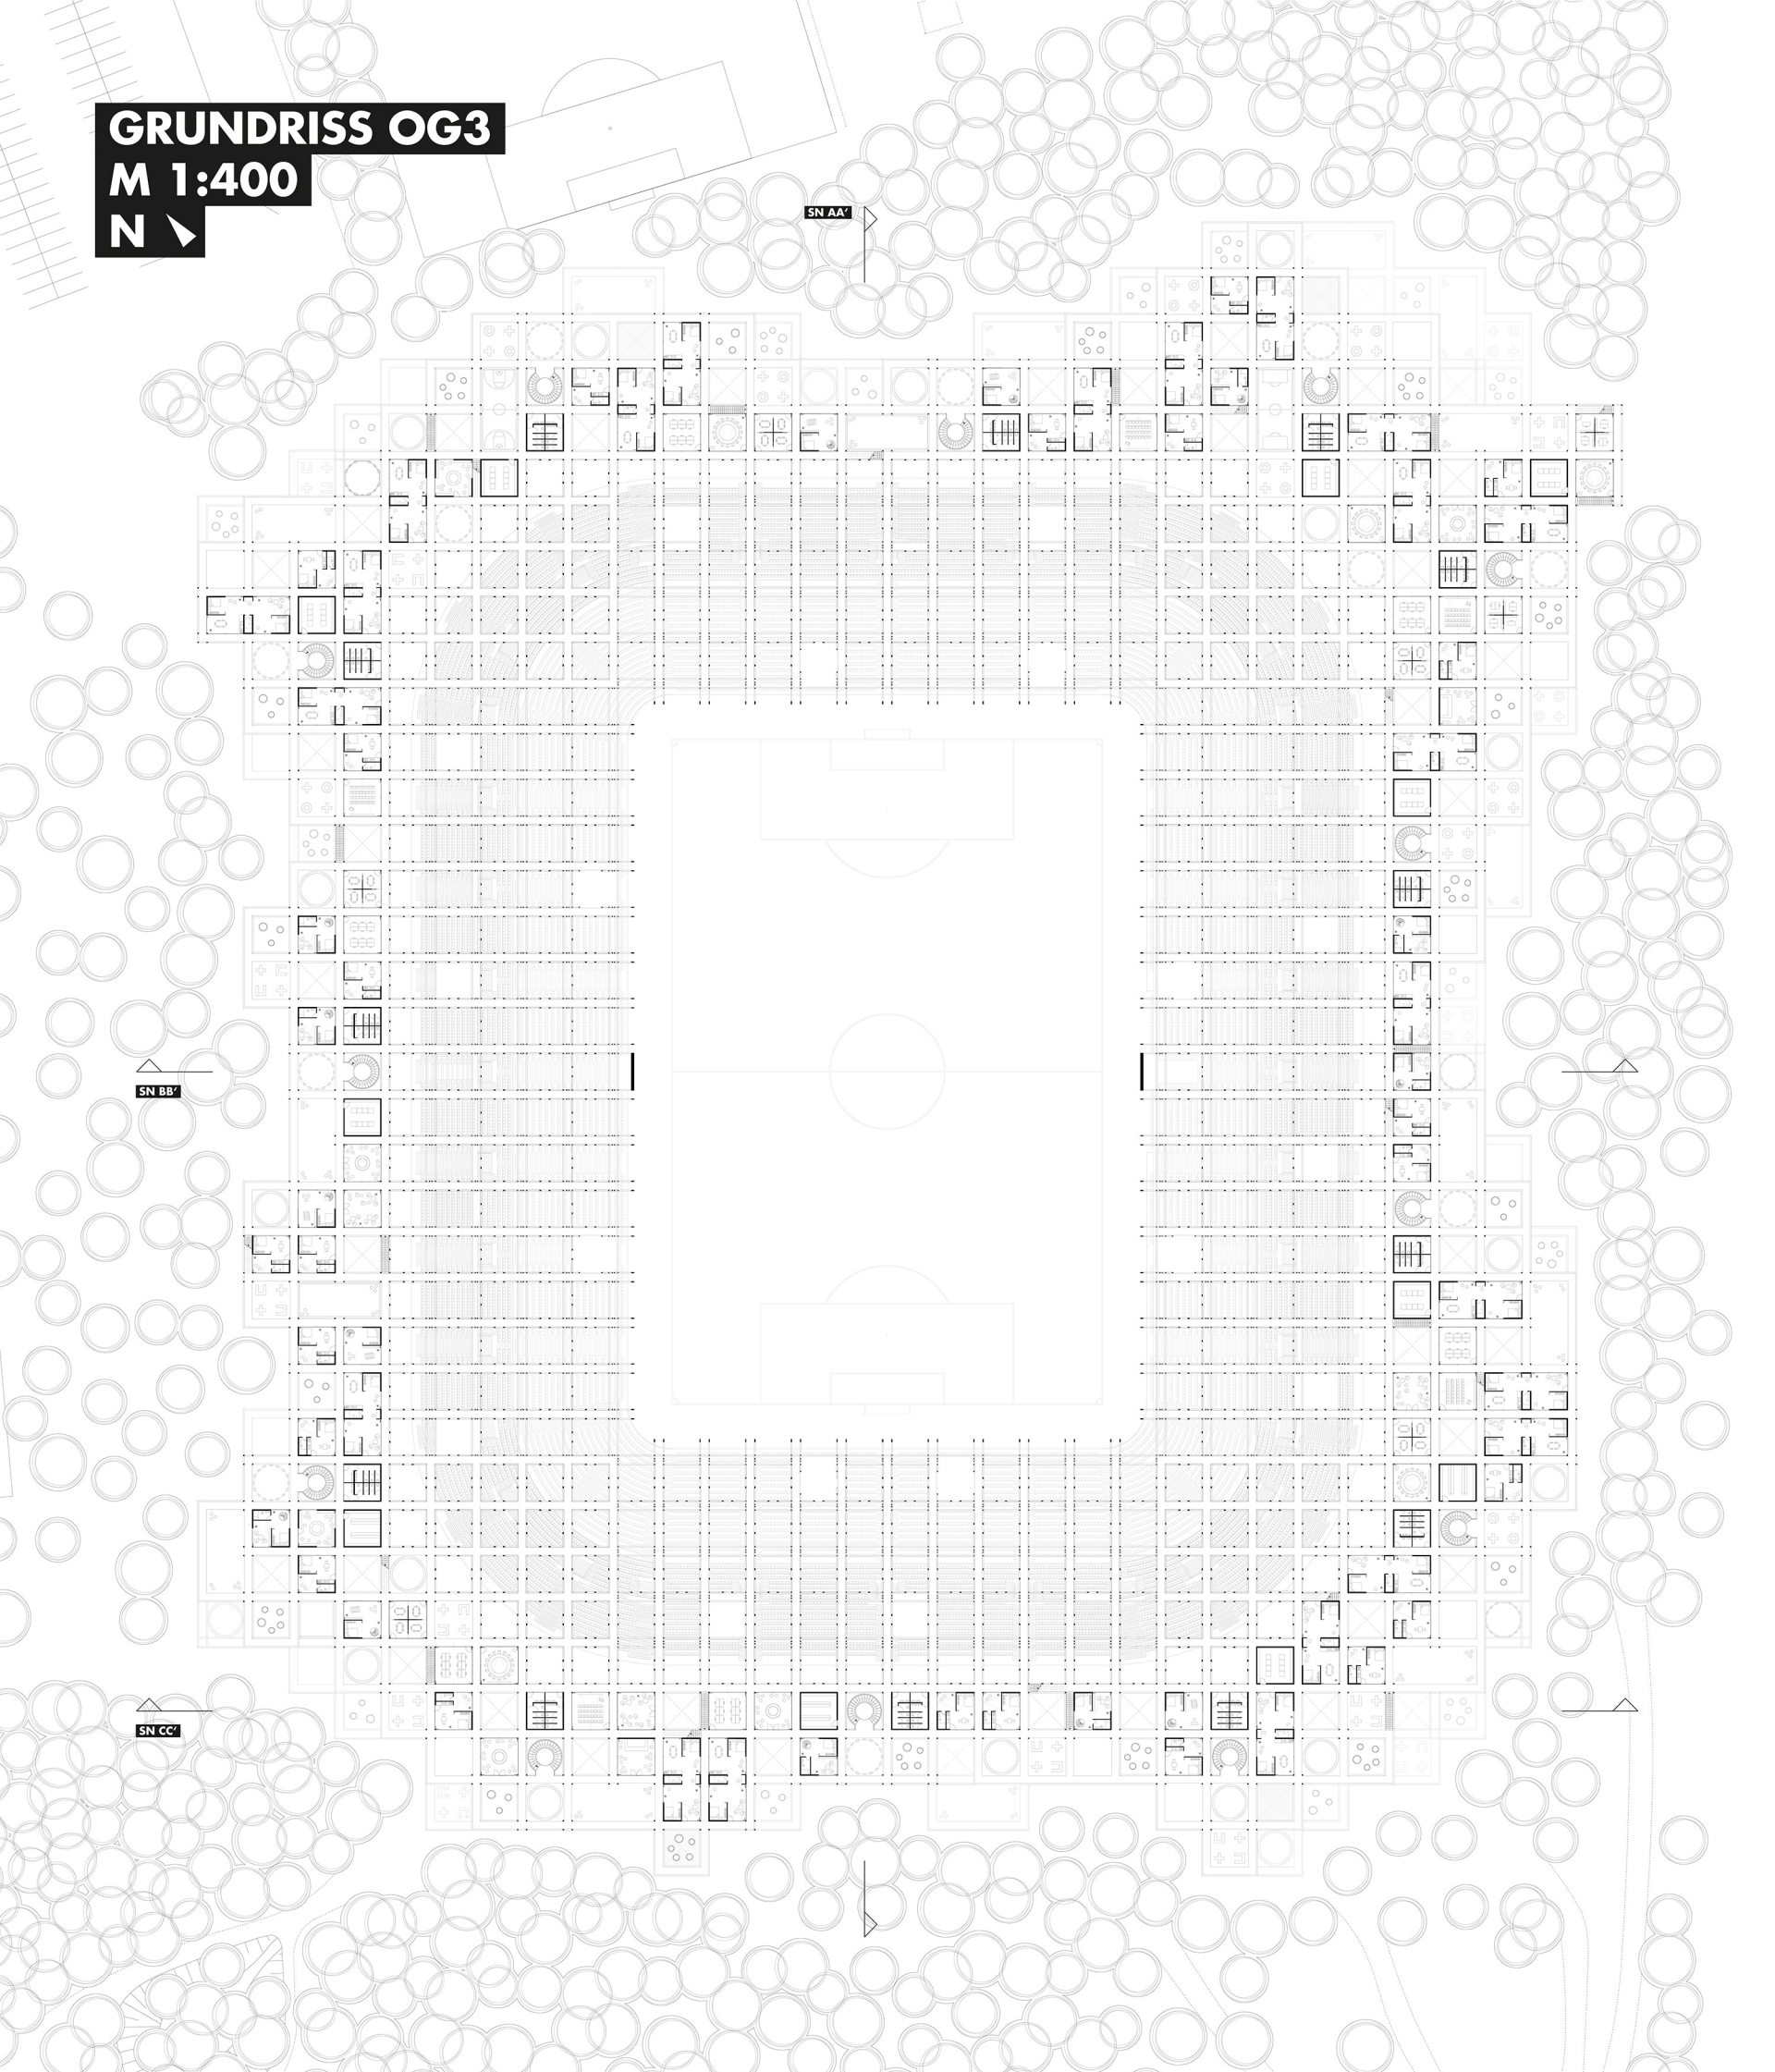

SCHNITT BB'