


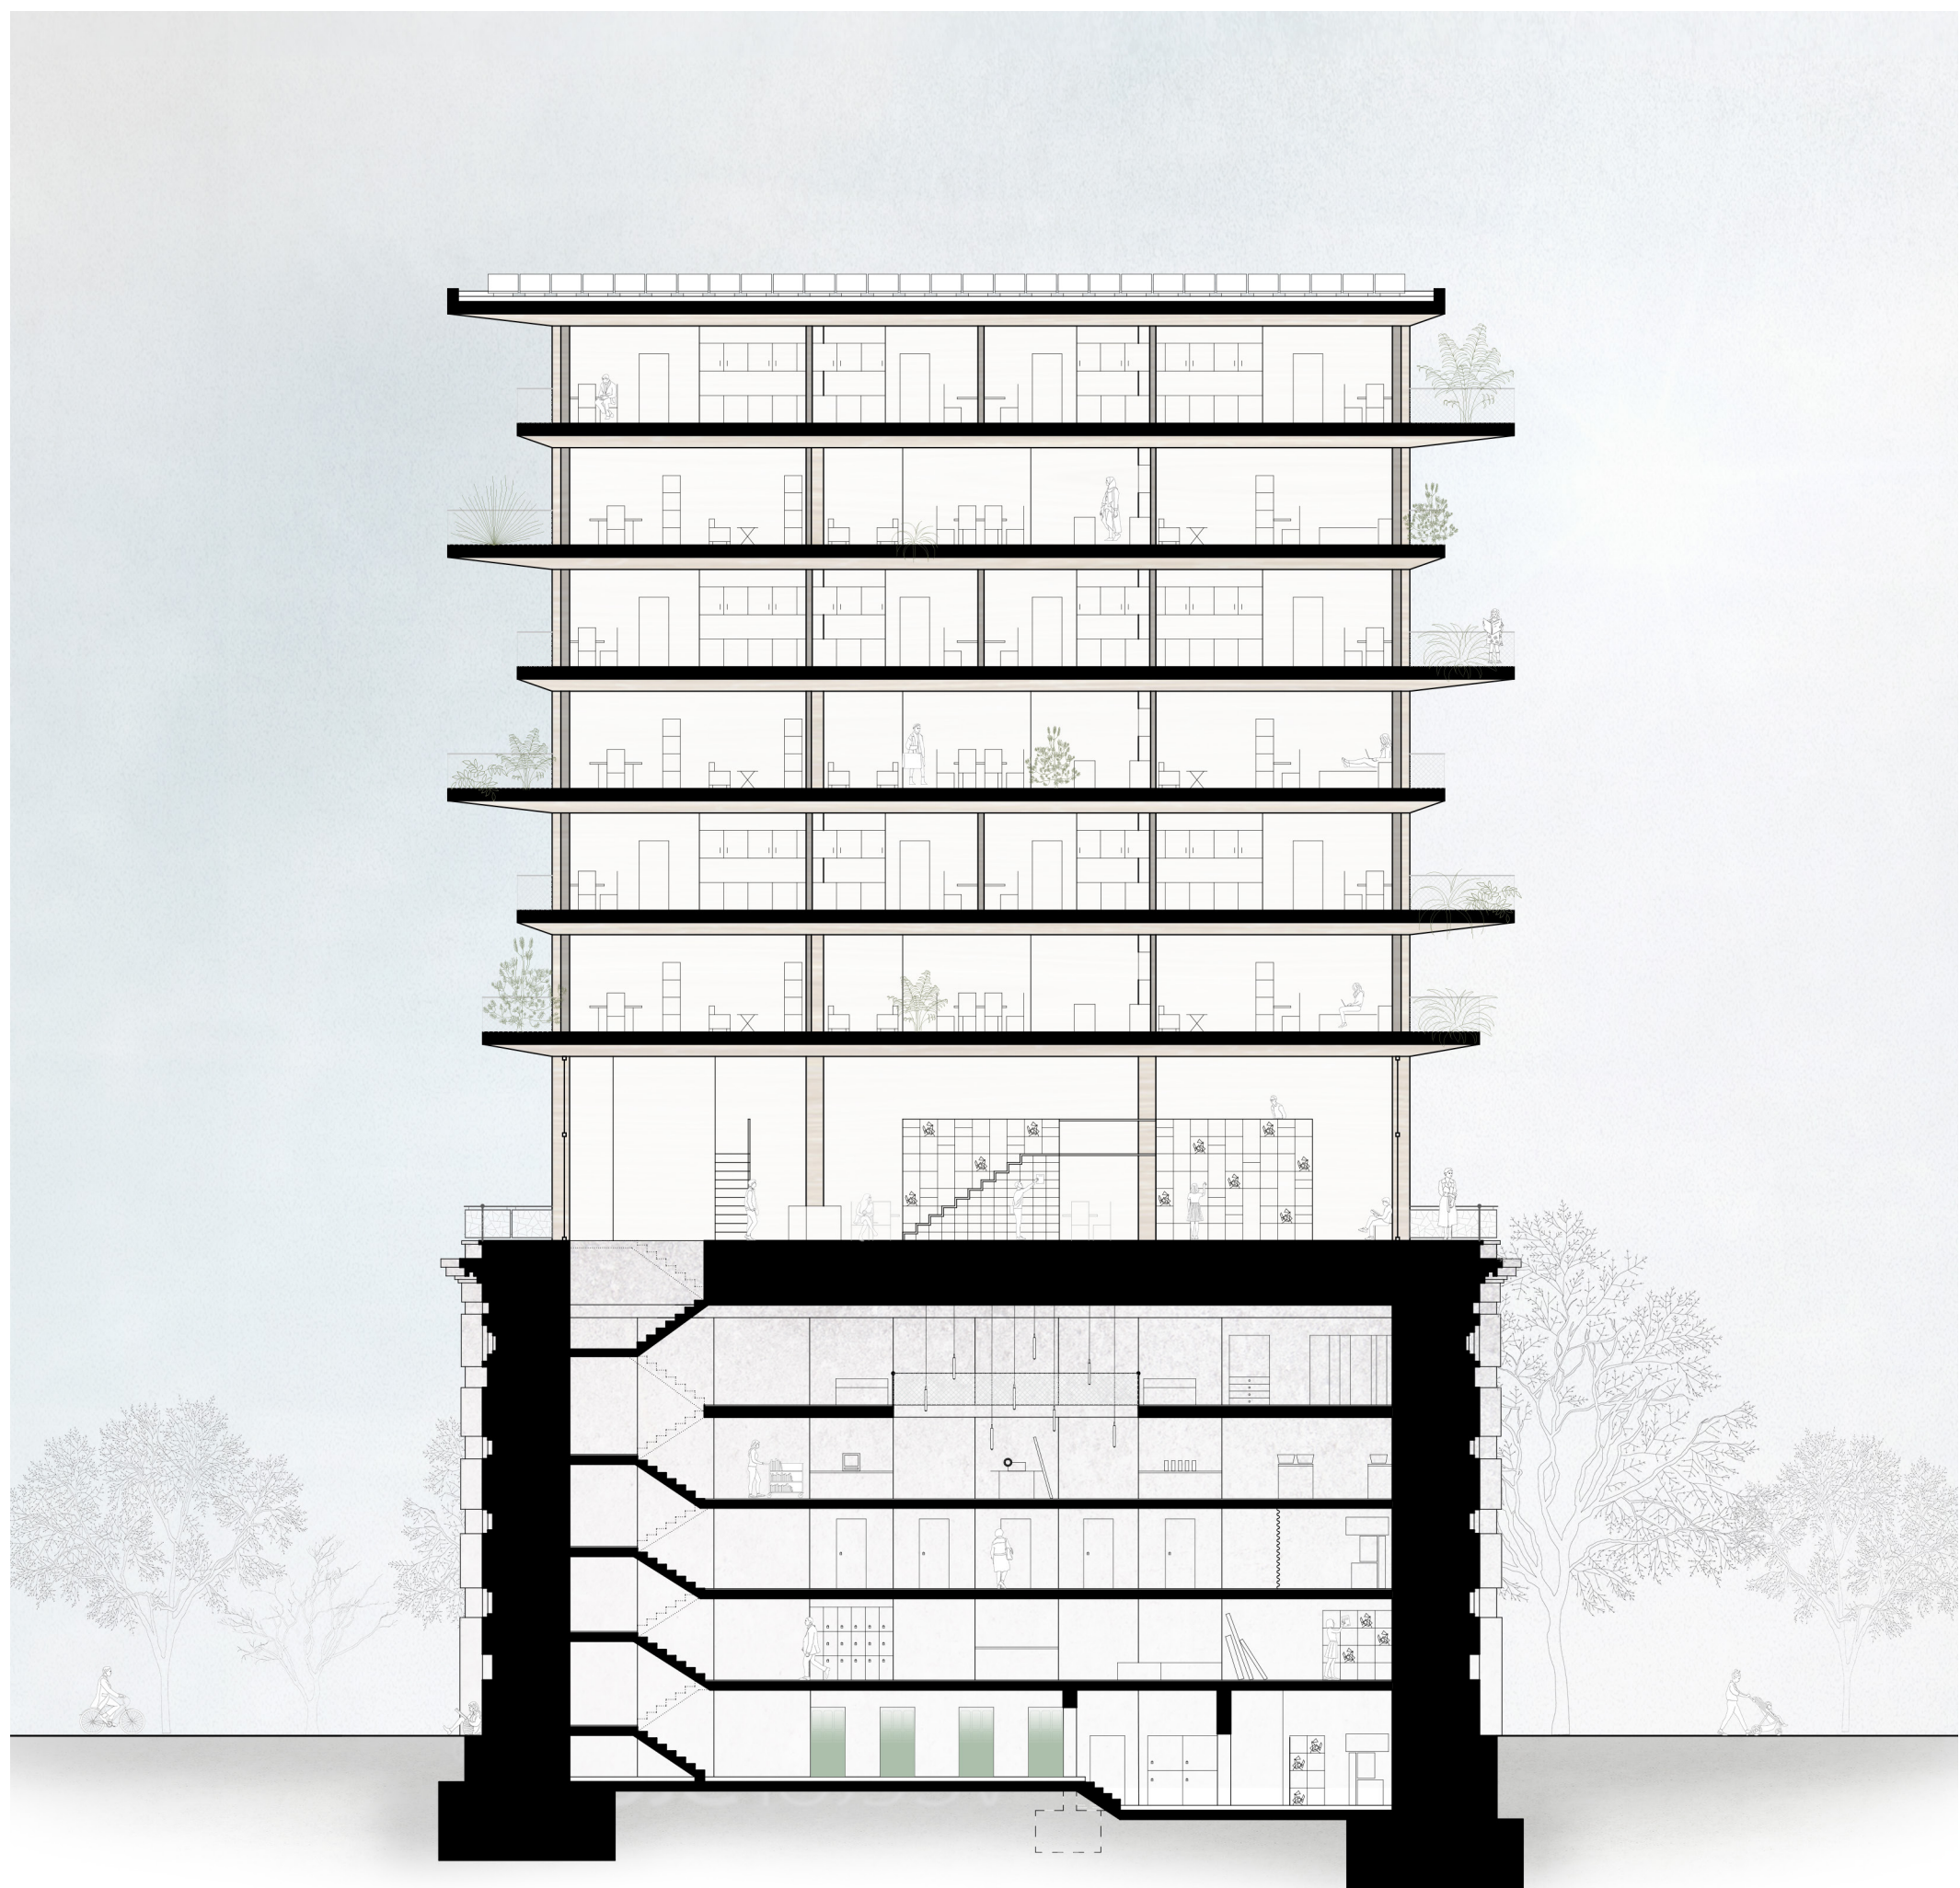

Schnitt B-B Quer
1 : 200