



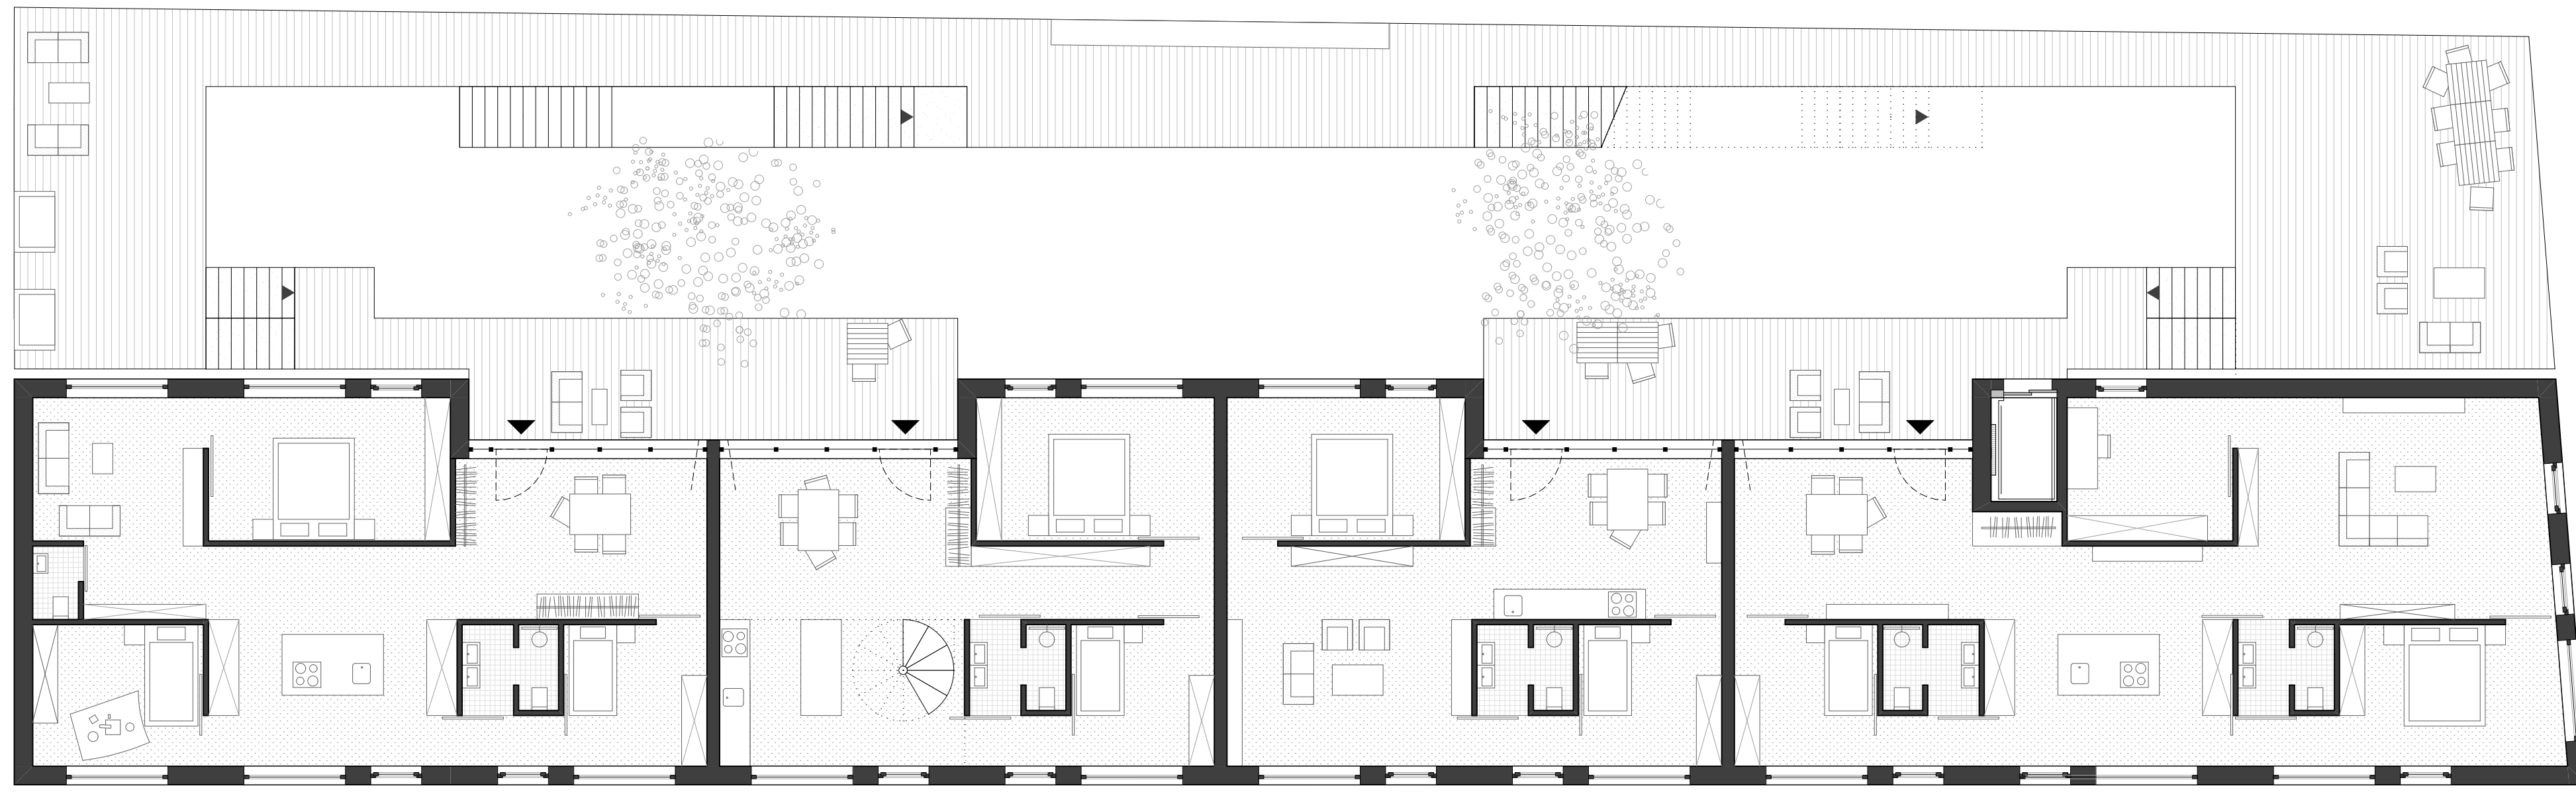


GRUNDRISS 3.OG

M 1:100

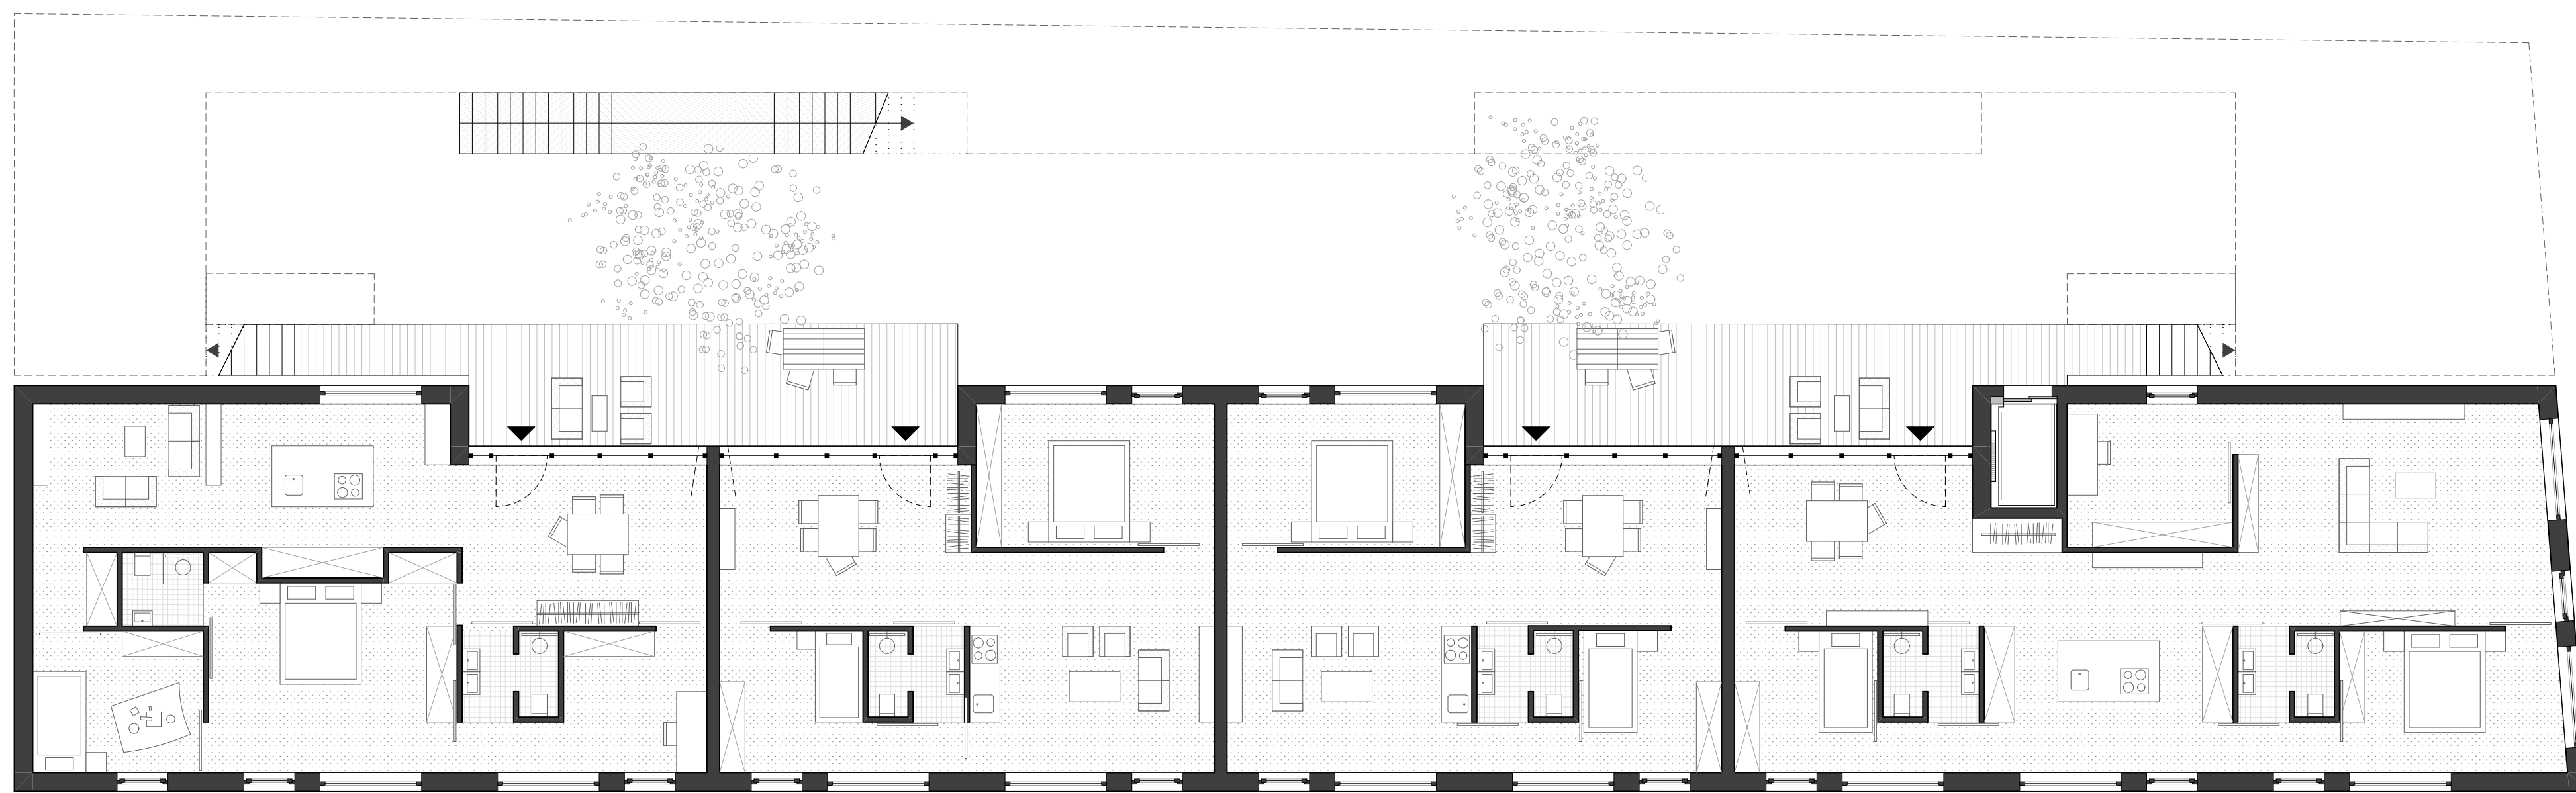

GRUNDRISS 2.OG

M 1:100

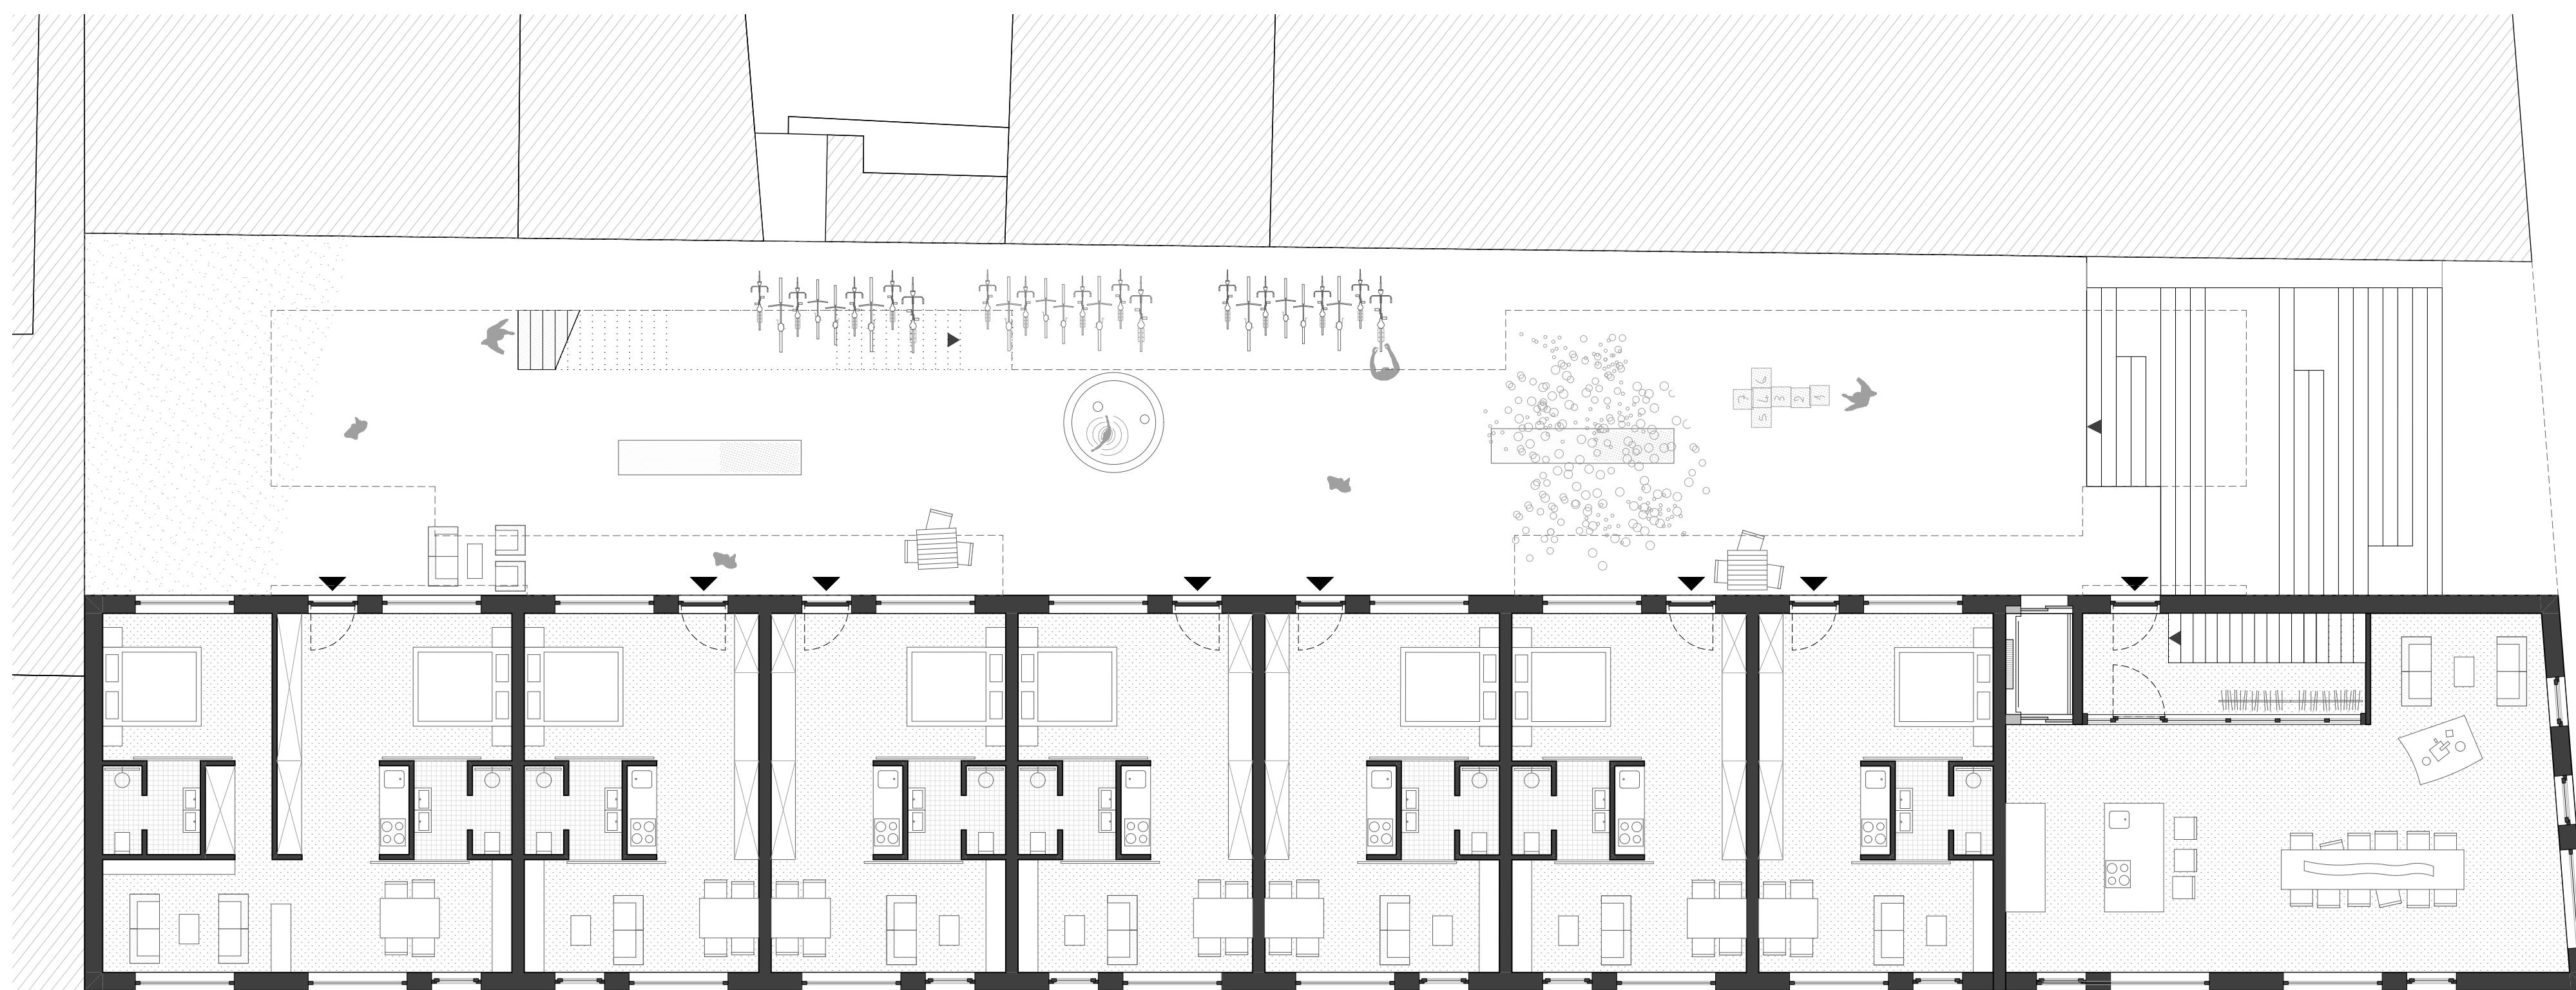

GRUNDRISS 1.OG

M 1:100

