


ORANJE SCHOOL

A new Montessori School in the Netherlands

LAGEPLAN

M 1:500

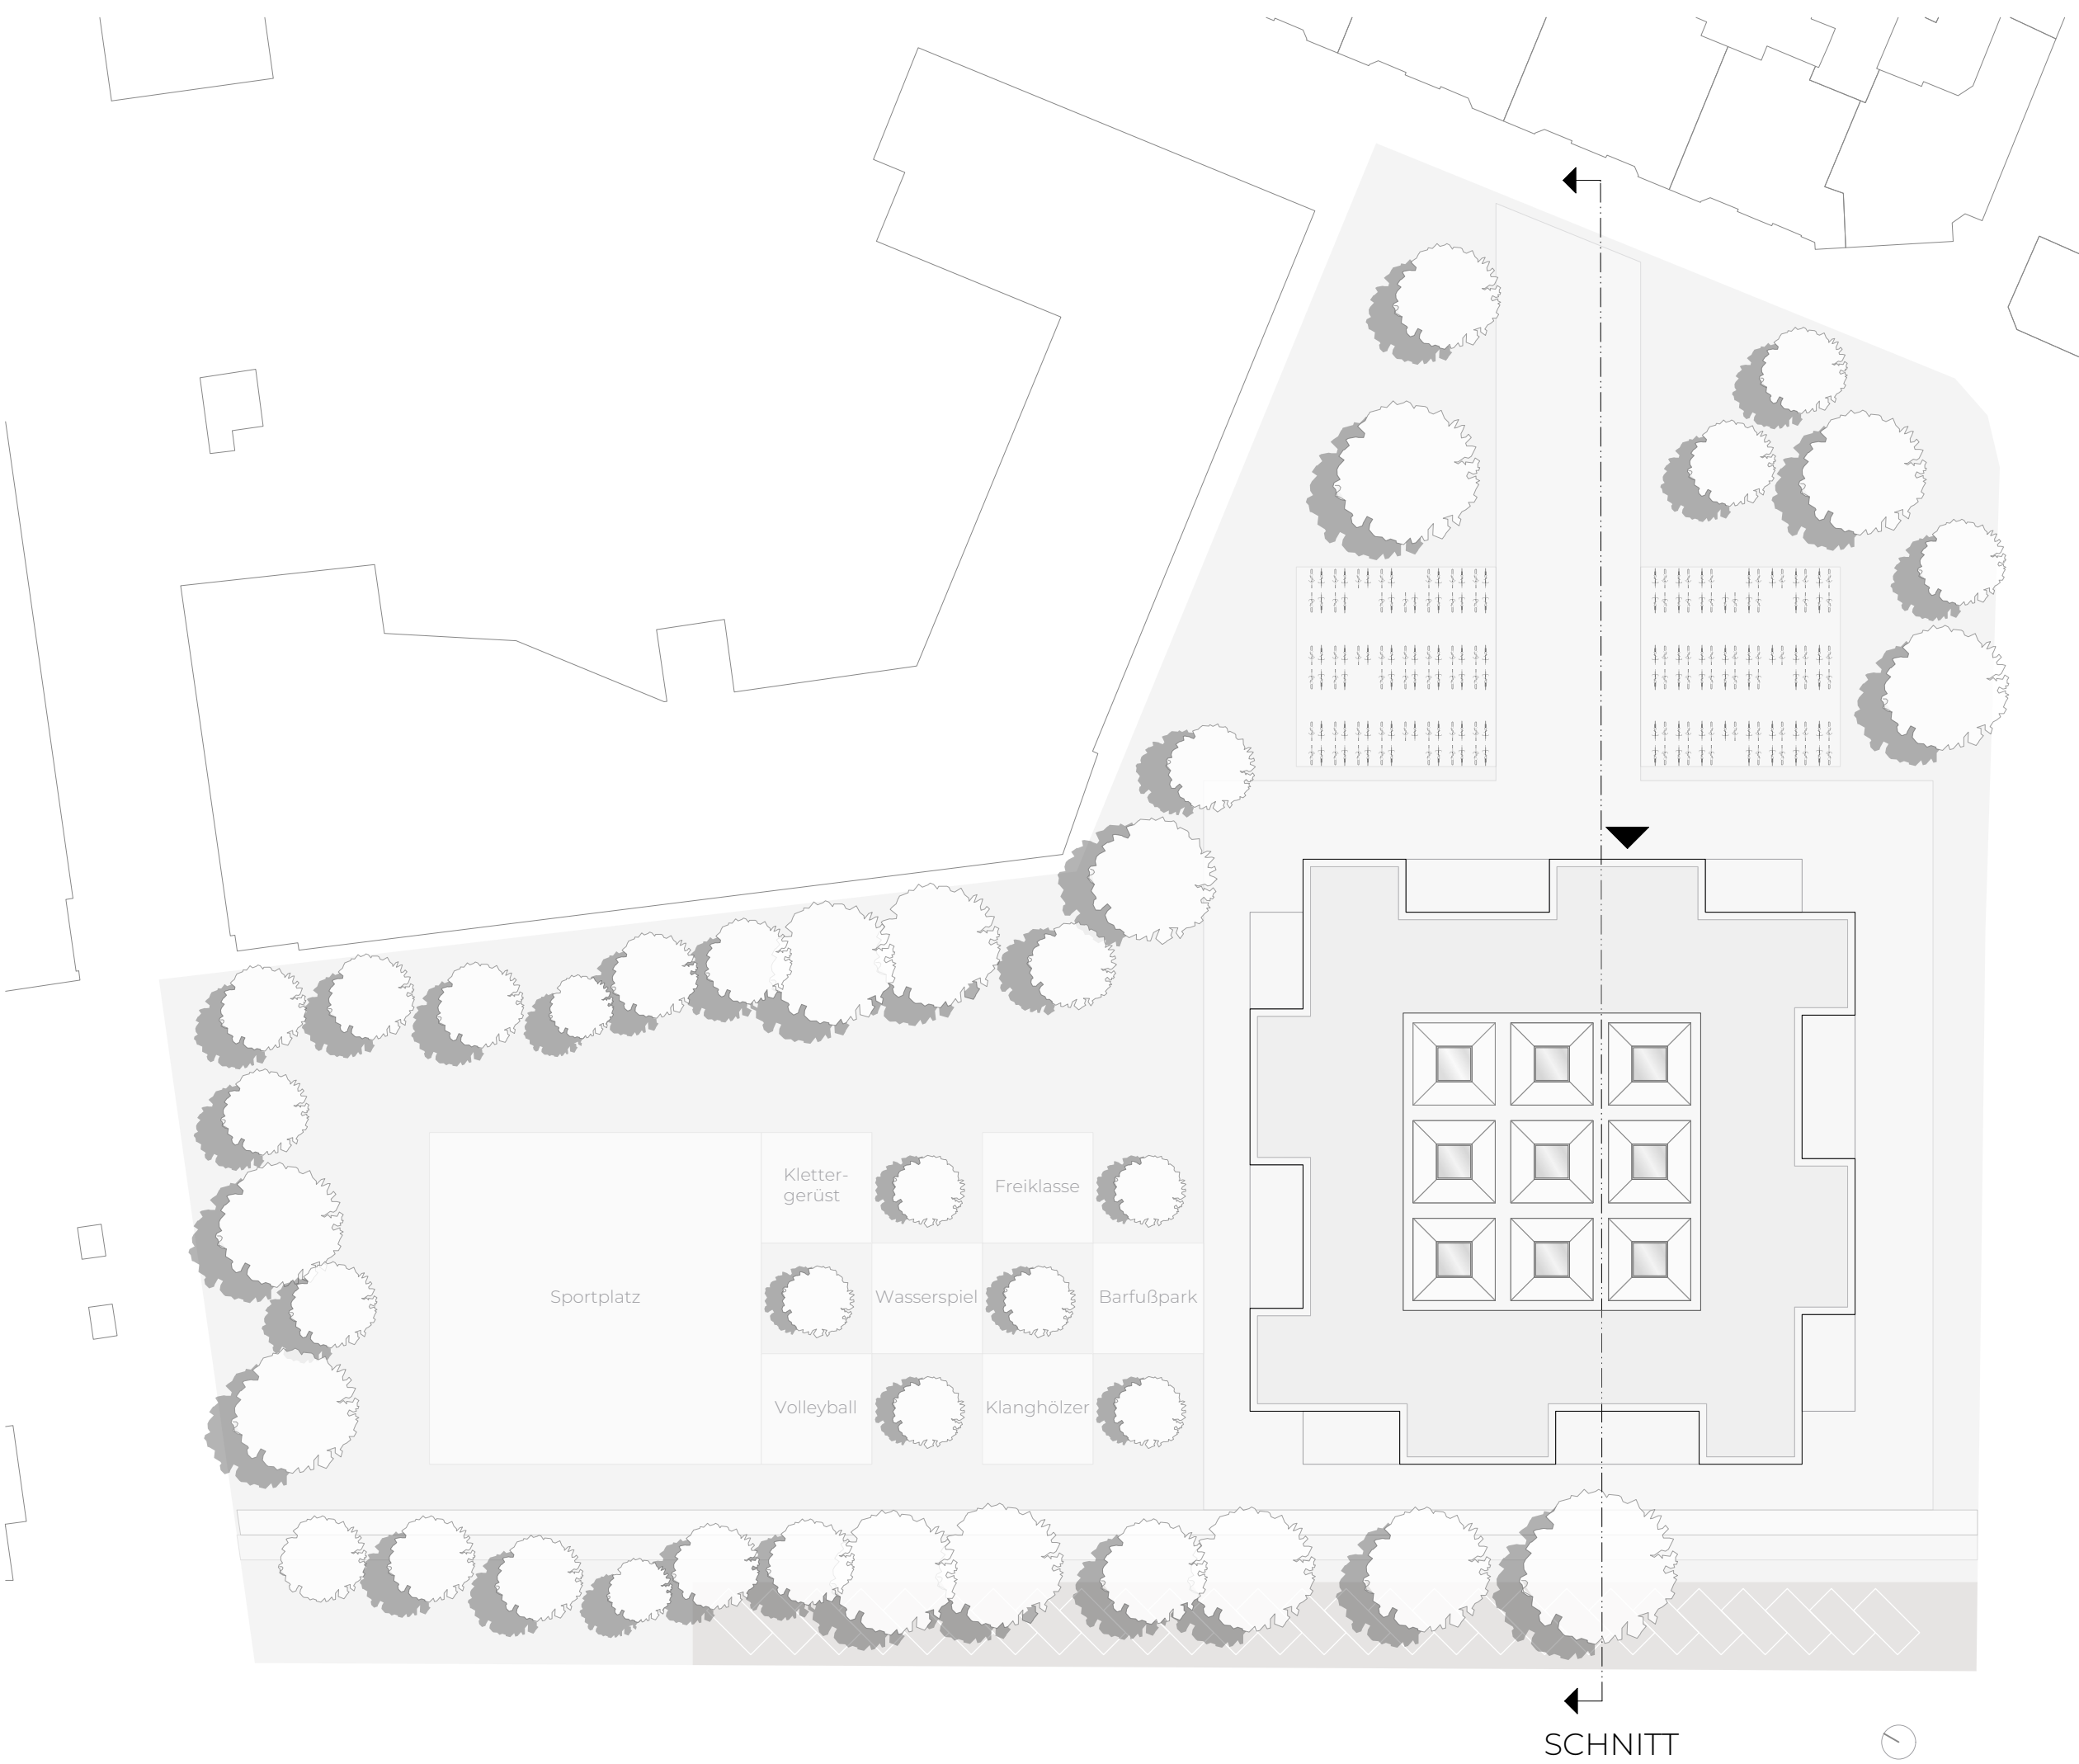

1. UNTERGESCHOSS