

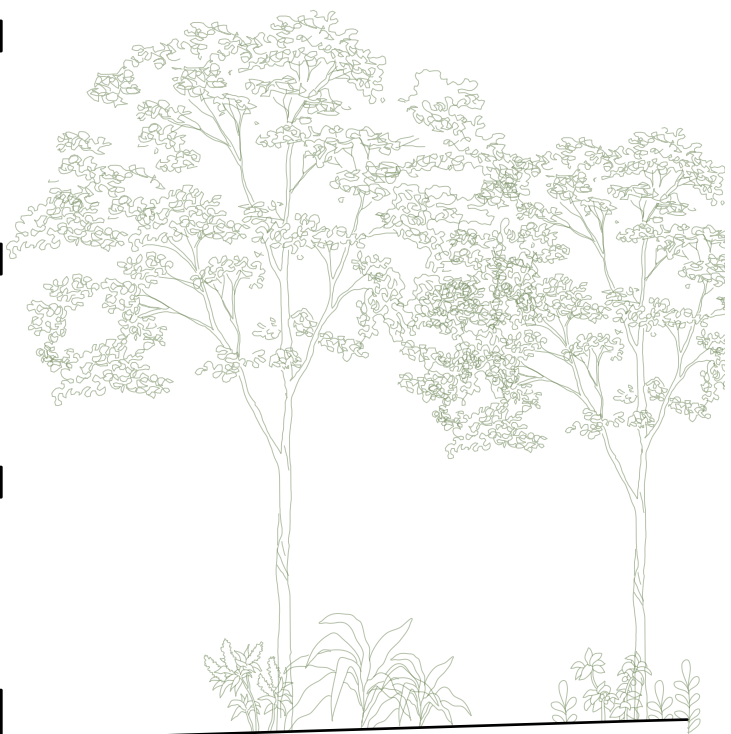


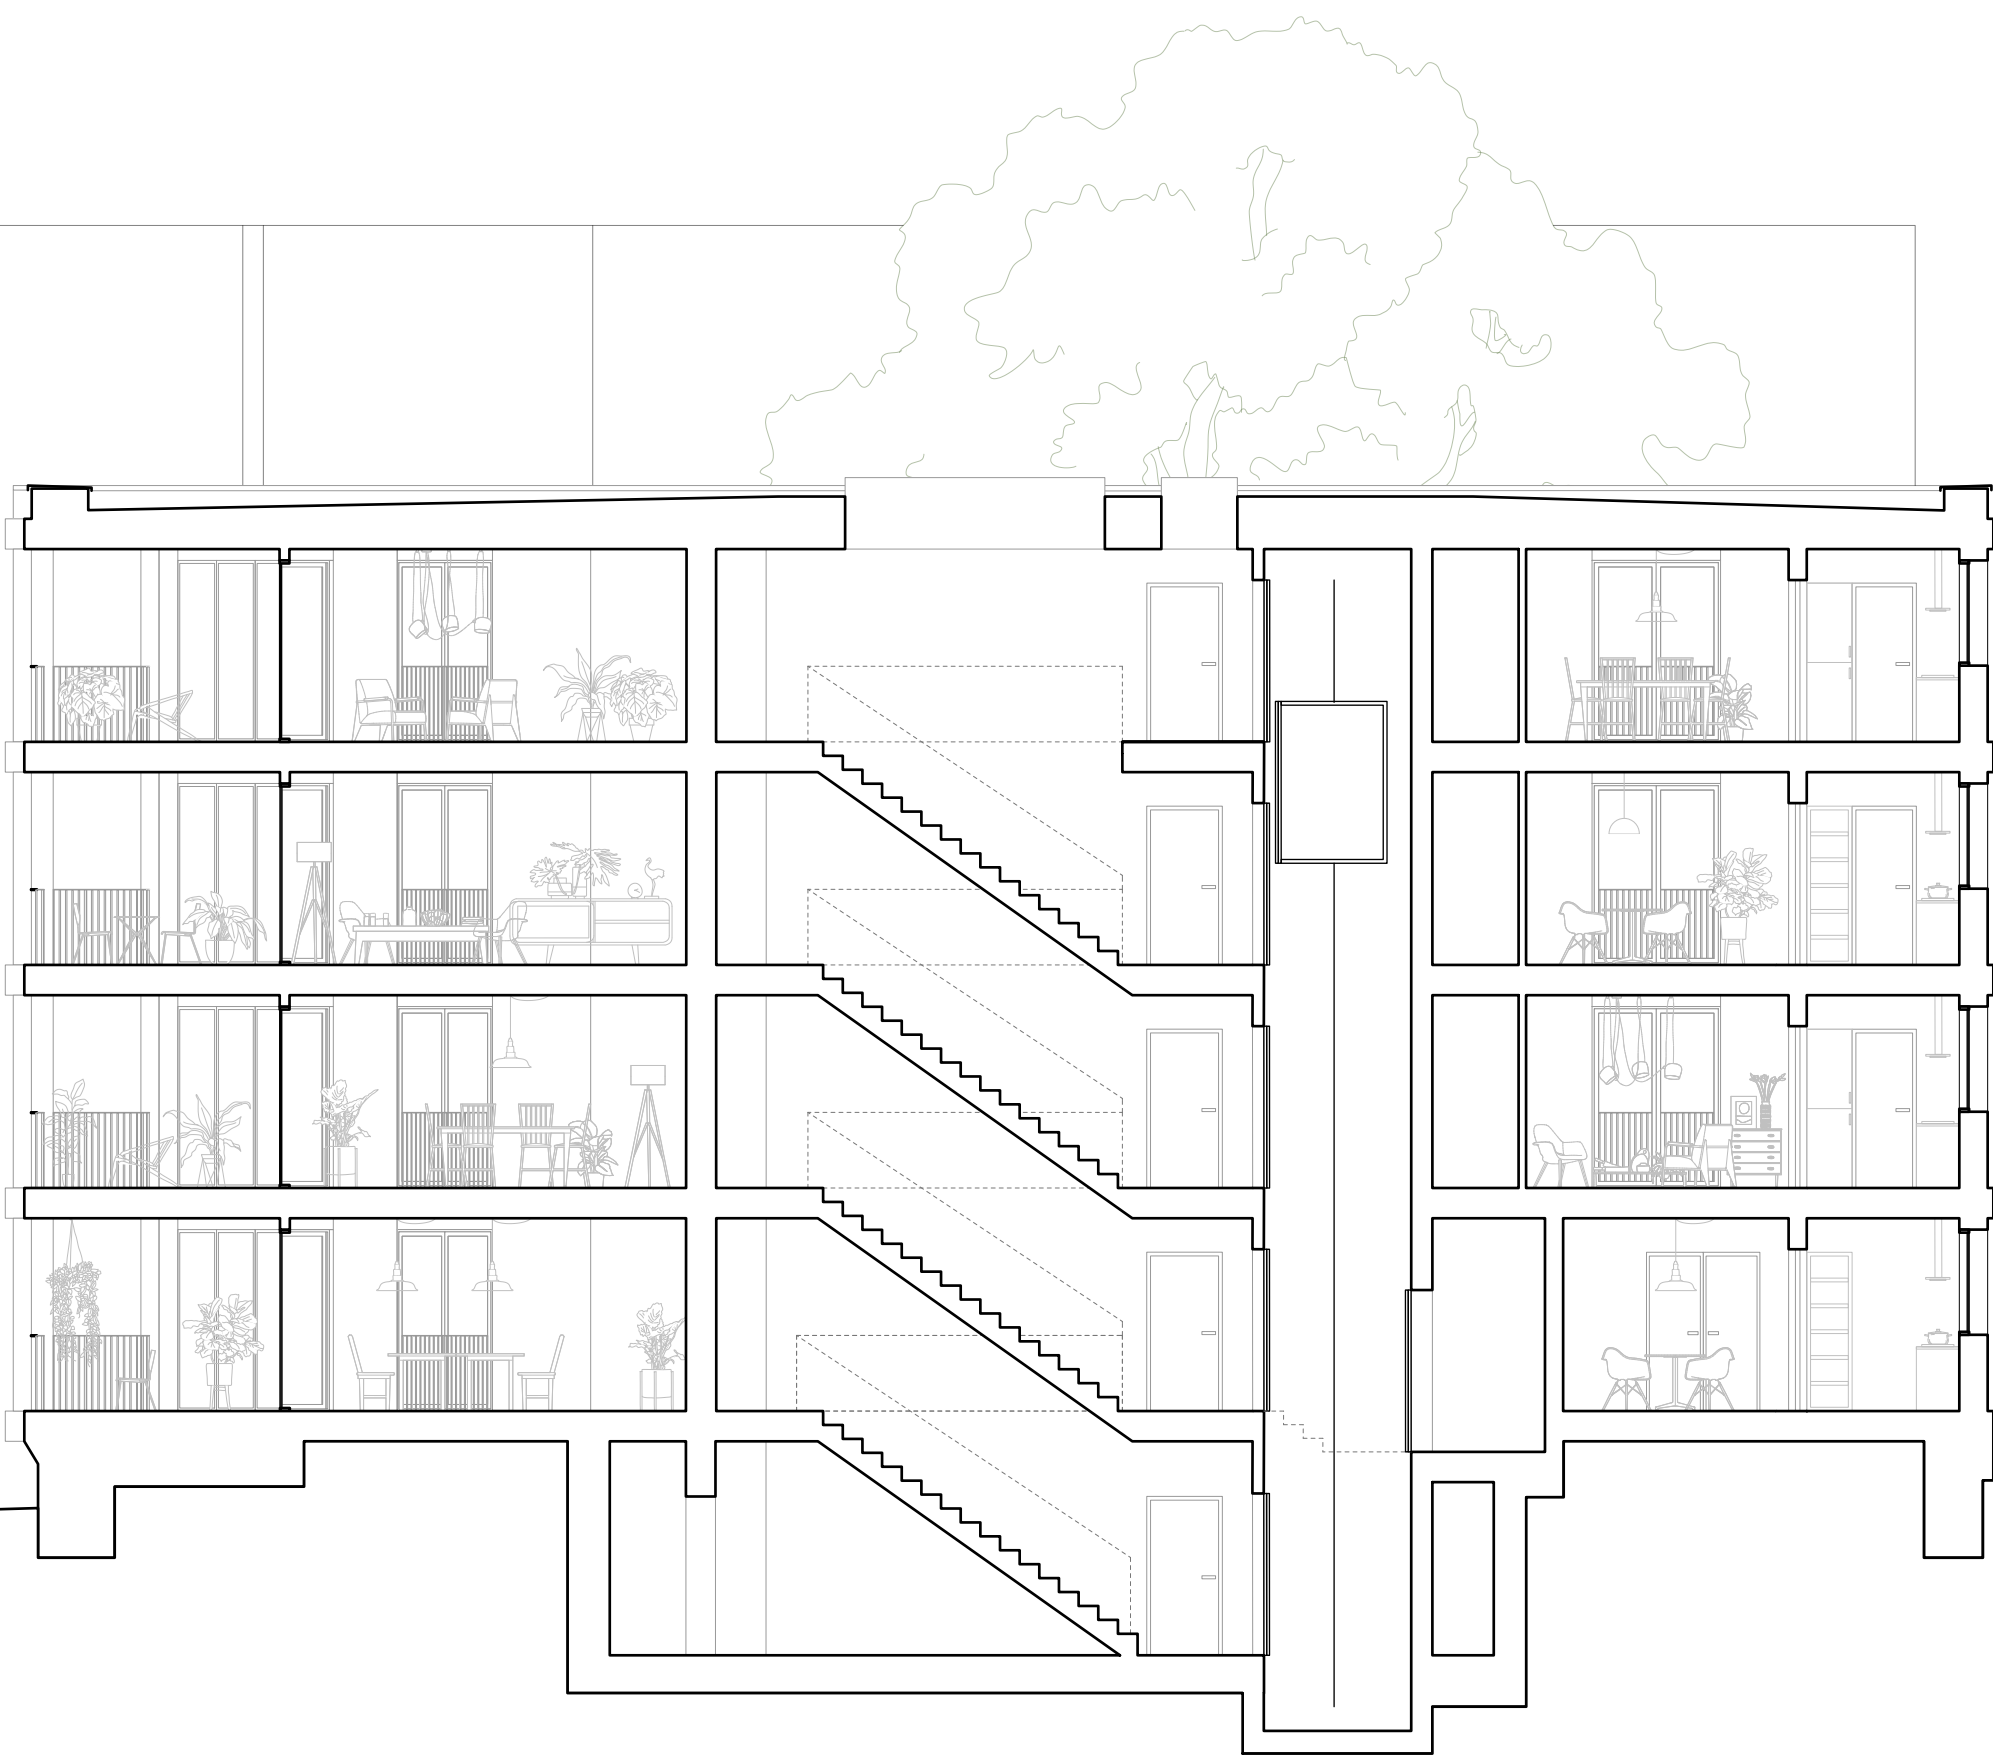

Schnitt C M 1: 100

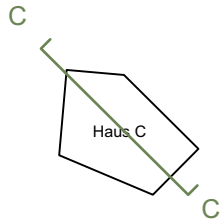

HAUS C
Schnitt
M 1:100 - A3