



WALL-E HOUSE BODENSEE

ARCHITECT: STEPHAN SCHWÖLM
GRAPHIC: ROLF


Detail 05: Anschluss Verglasung an IPE 160

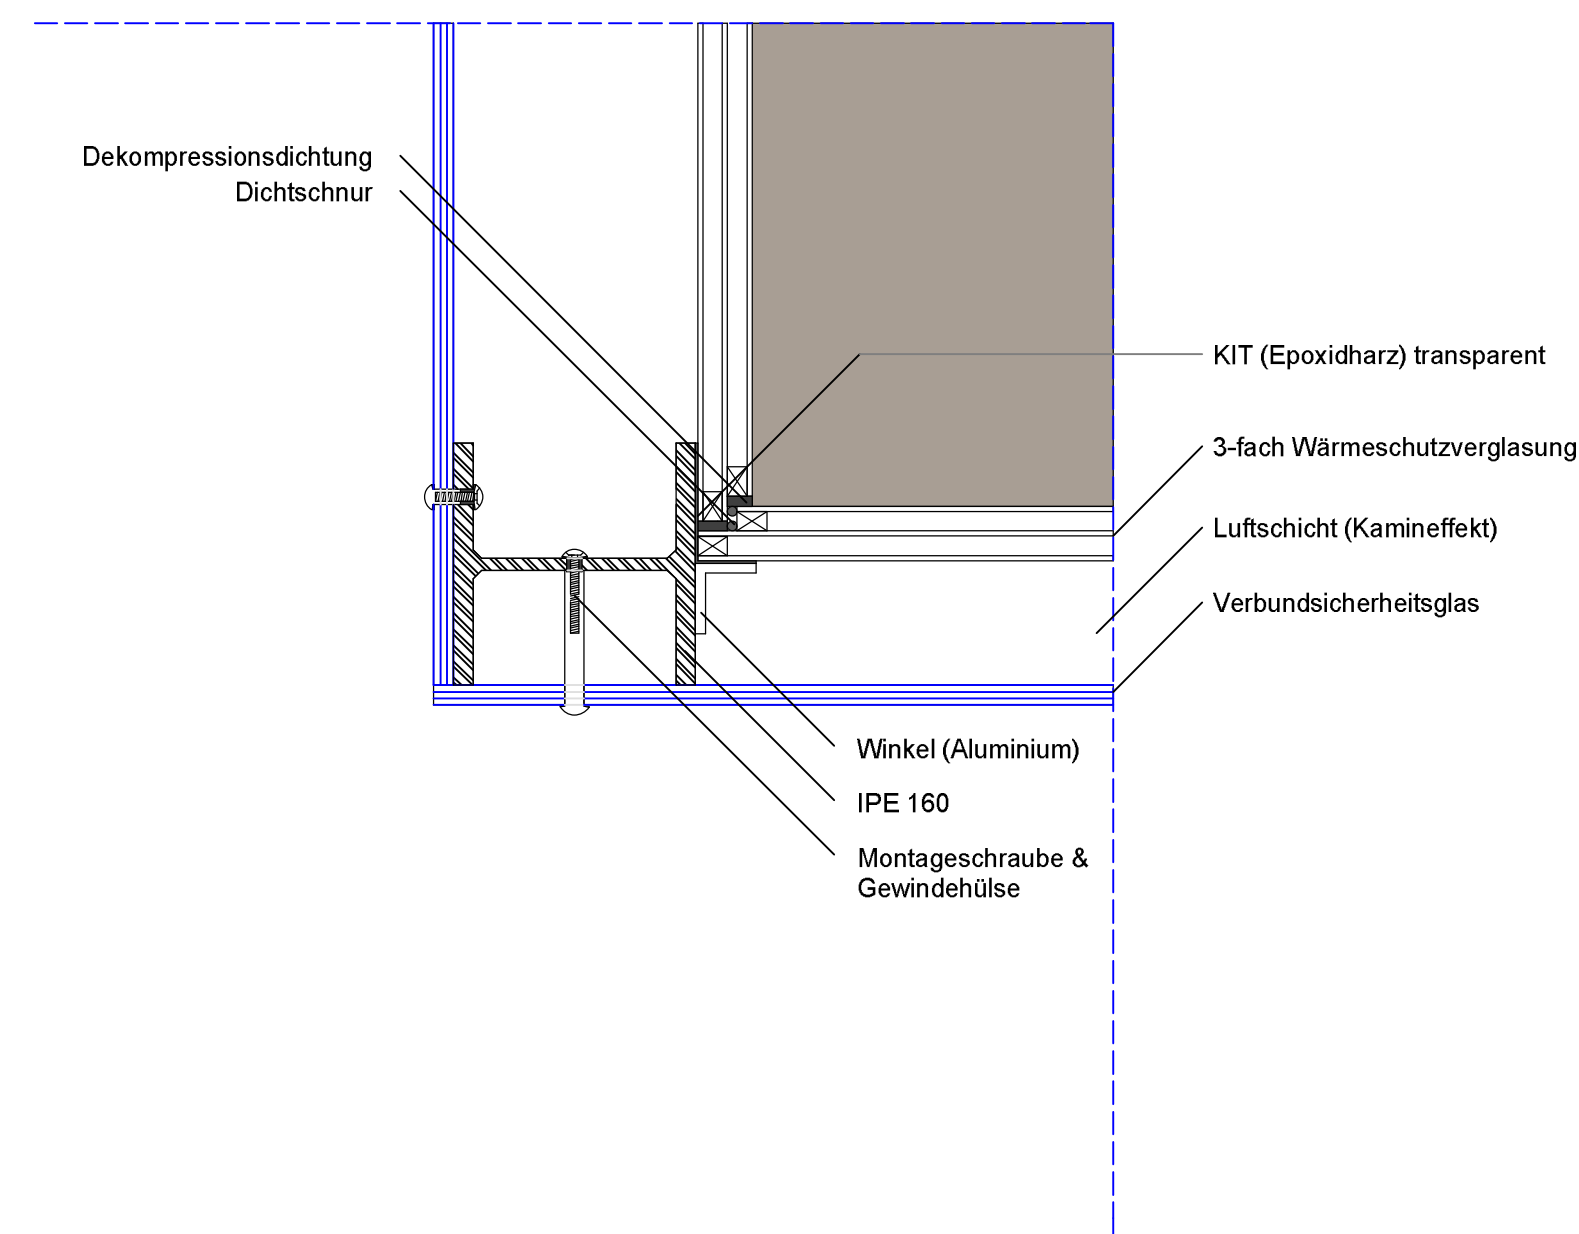


Detail 06: Verankerung Zugseil an Felswand

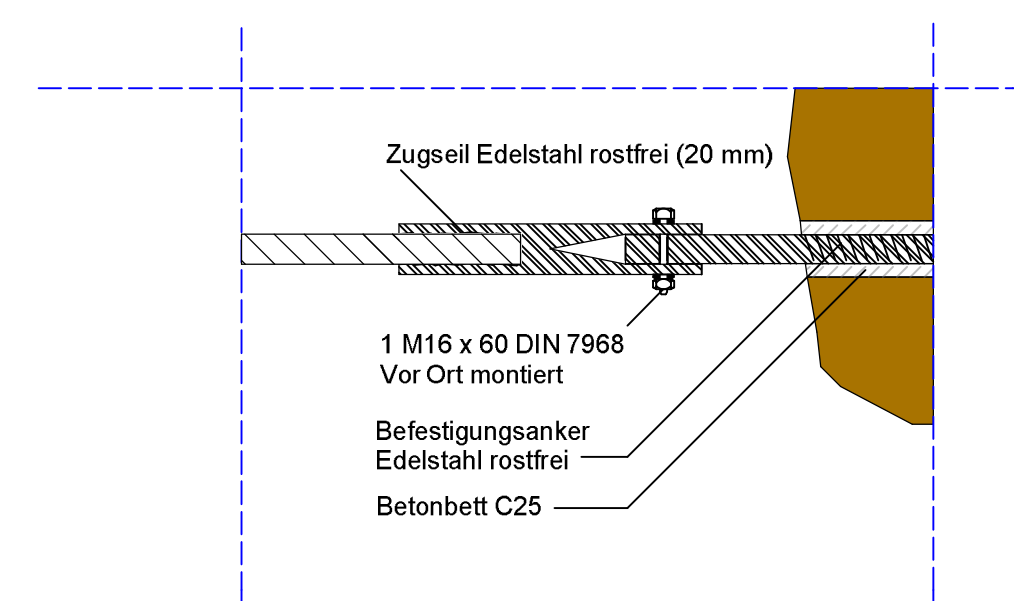

Detail 07: Fundament

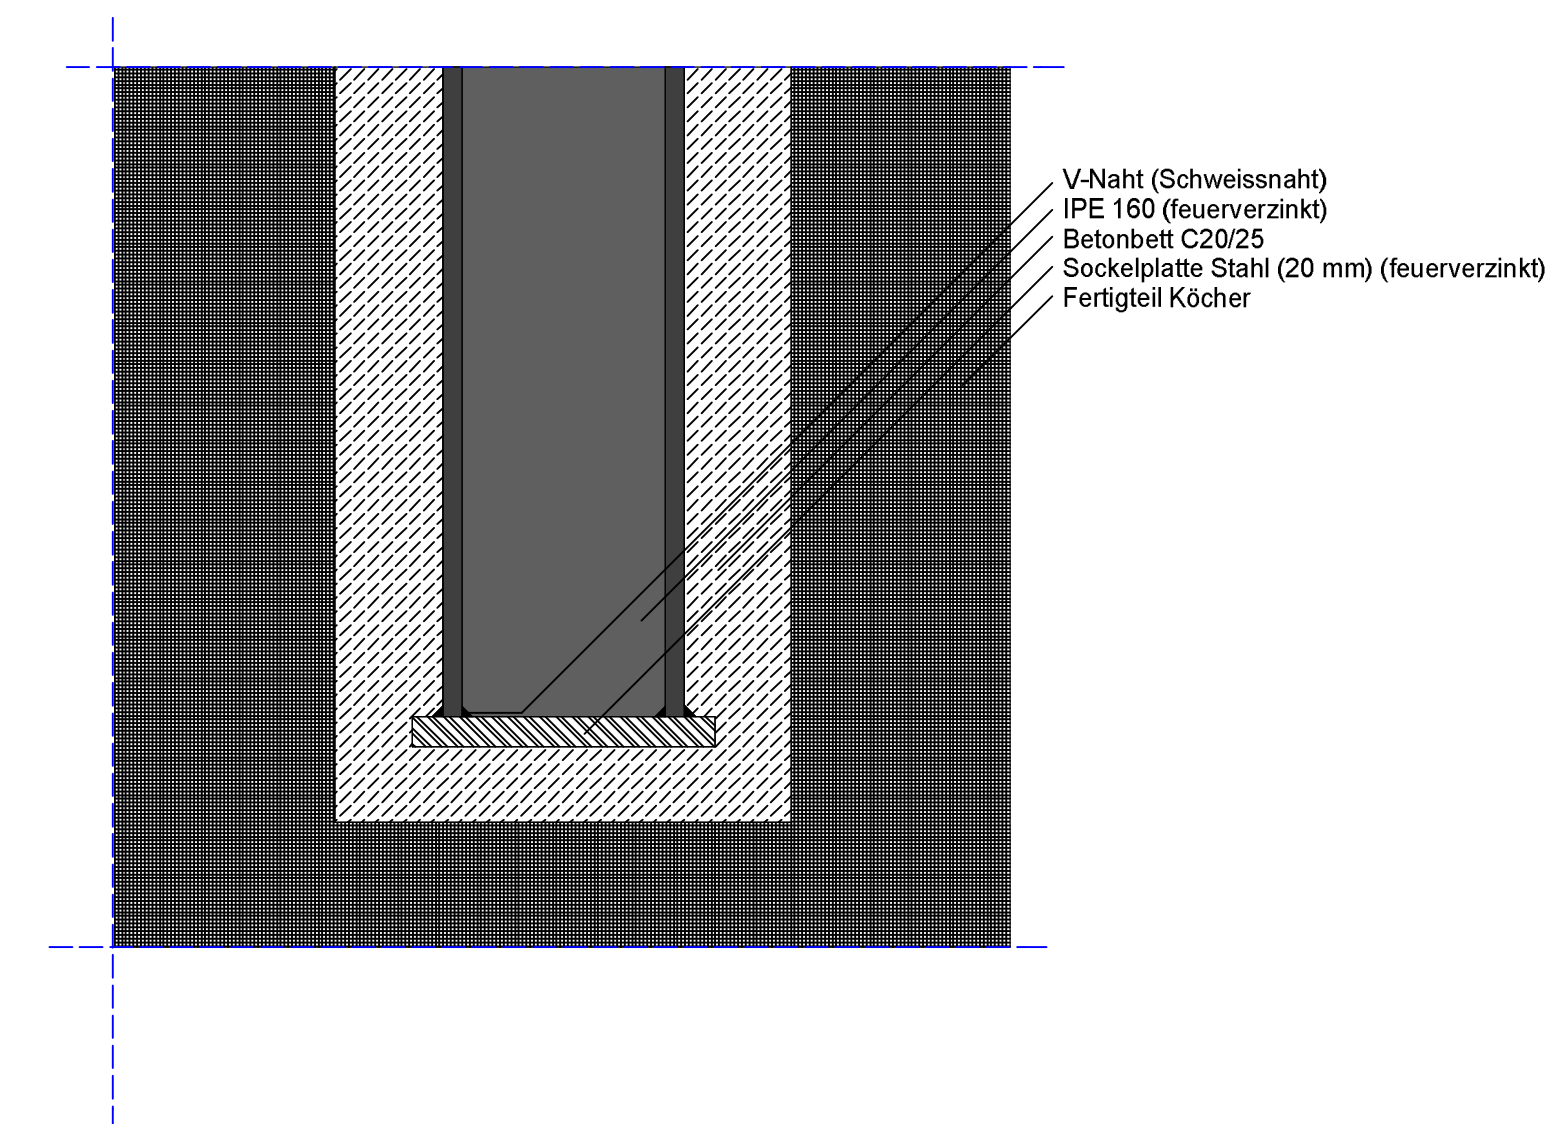

Detail 07a: Fundament II

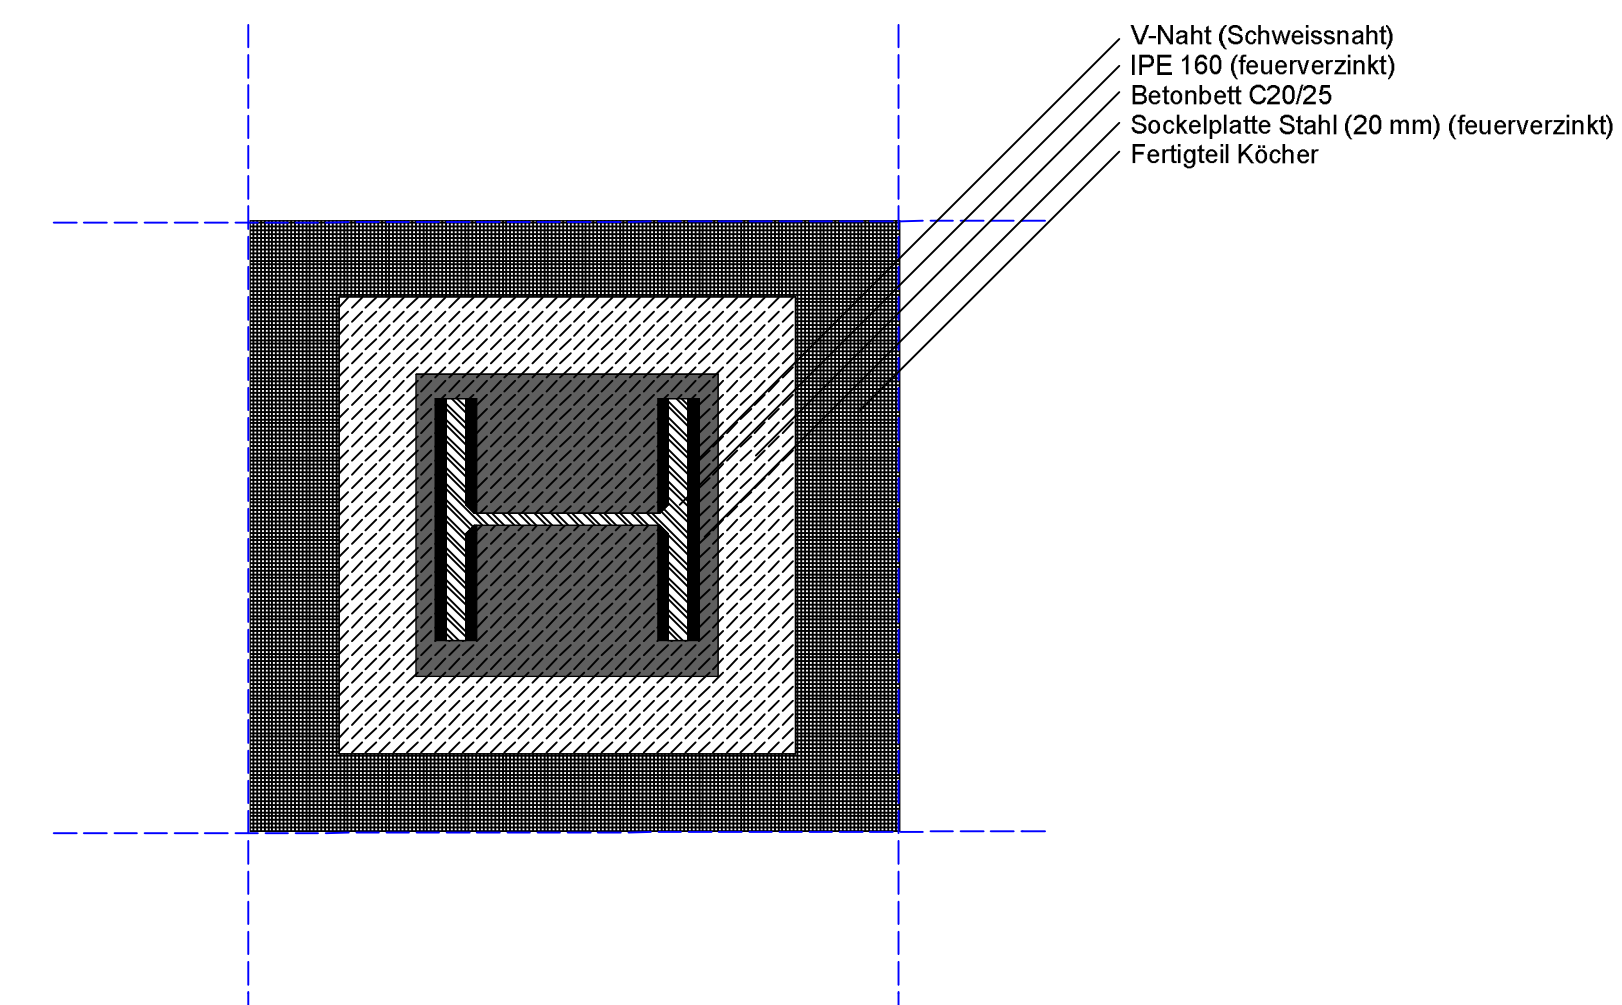

Wall-E House Bodensee
Konstruktiver Entwurf
8. Trimester
Prof. Dipl.-Ing. Bernhard Hort
Prof. Dipl.-Ing. Kenn Schwarzbart
SRH Heidelberg Mai 2013
Mirza Babic
Stephan Schwölm
Details M 1:5

