

Isometrie. Hauptlebensraum
Verknüpfungen, Funktionen, Nutzungsüberlagerungen


Isometric Drawing. Main Living Space
Connections, Functions, Overlapping of uses

Schreber - Sanierung und Erweiterung eines Bergarbeiterhauses
Schreber - Redevelopment and extension of a miners home

amunt _ architekten martenson und nagel theissen

björn martenson · schervierstraße 66 · 52066 aachen
t +49 (0)241.9971574 · f +49(0)241.9971576 · email@amunt.info

sonja nagel · jan theissen · wilhelmstraße 3 · 70372 stuttgart
t +49(0)711.8496341 · f +49(0)711.8496331 · email@amunt.info

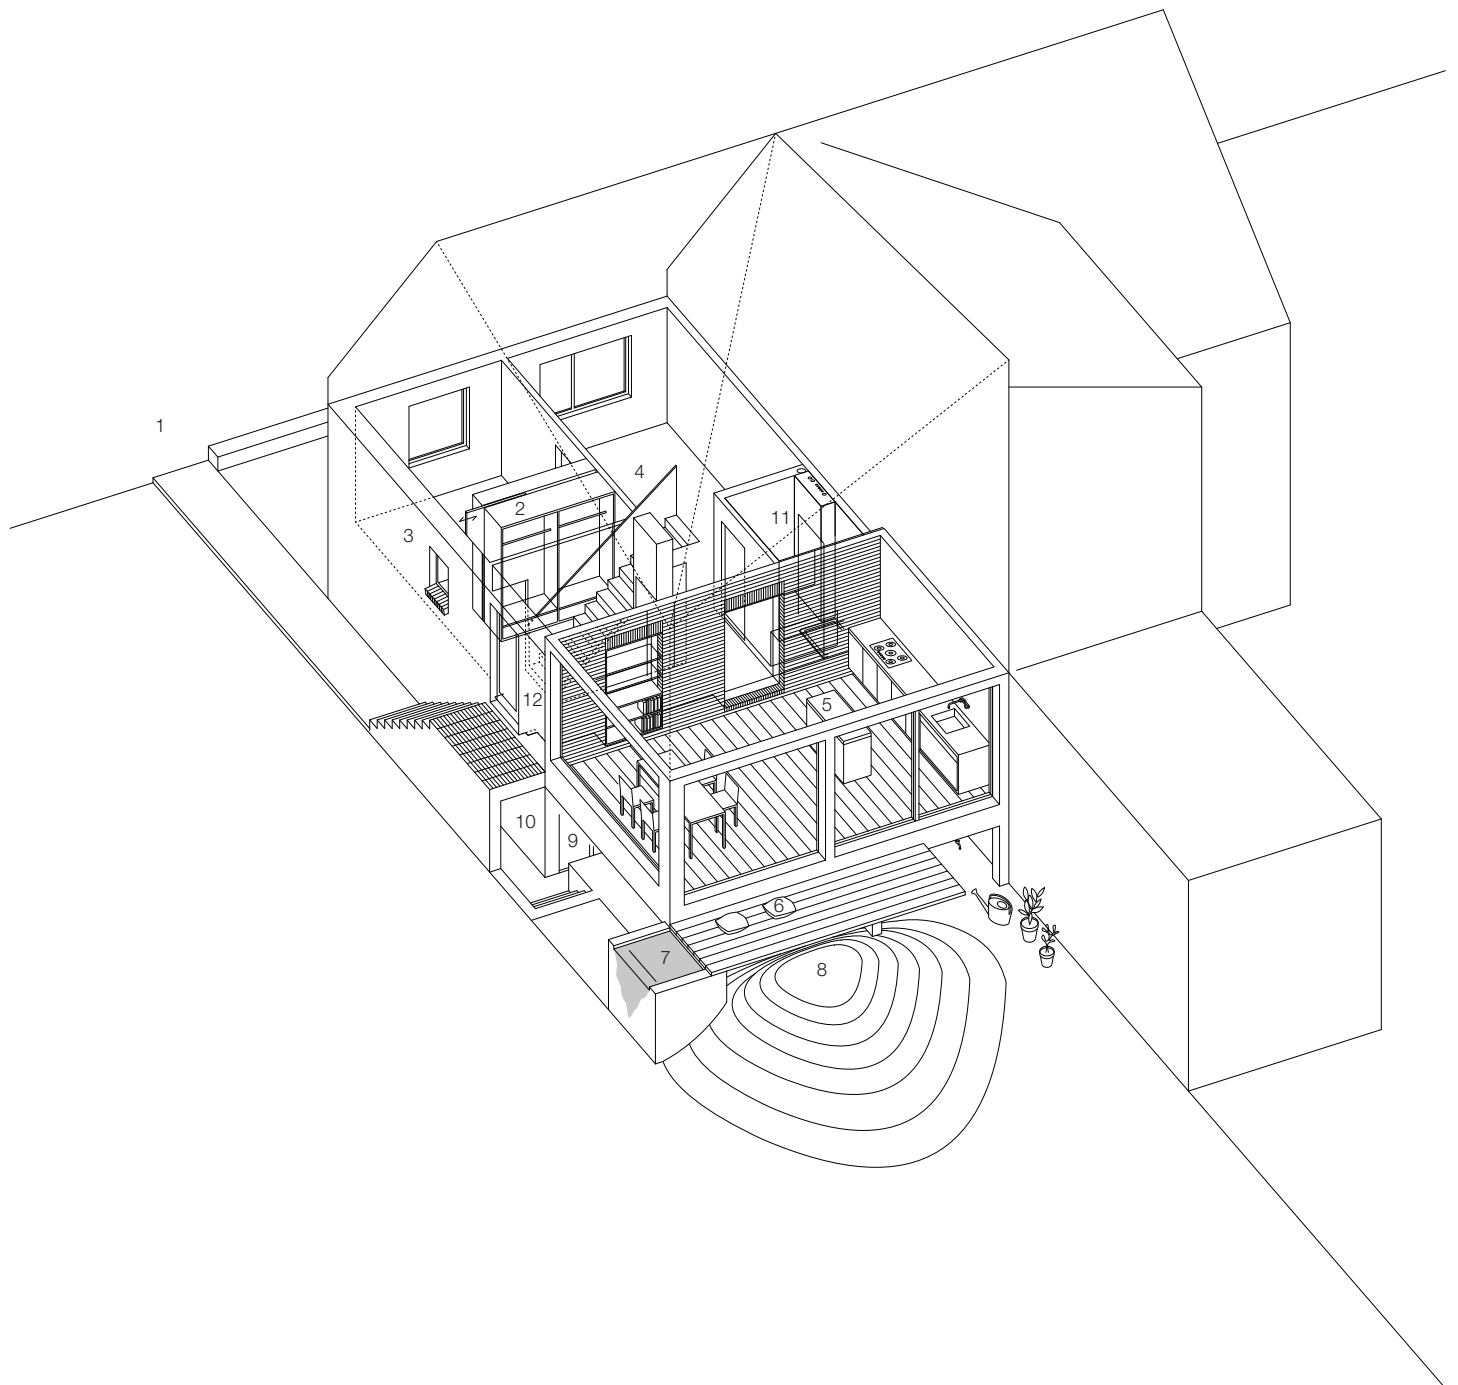

Nummerierung.
Verknüpfungen, Funktionen, Nutzungsüberlagerungen

- 1 Zugang Haus und Garten
- 2 Garderobe
- 3 Schalraum
- 4 Kaminzimmer
- 5 Wohnküche
- 6 Terrasse als Podest
- 7 Regenwasserbecken
- 8 Halde
- 9 Kellerzugang
- 10 Abstellraum
- 11 DuschWC
- 12 Eingangshalle_Zugang Obergeschoß

Numbering
Connections, Functions, Overlapping of Uses

- 1 Forecourt
- 2 entrance area with wardrobe
- 3 switch room
- 4 Living and chimney room
- 5 Kitchen-living room
- 6 Terrace as bench
- 7 Rainwater basin
- 8 Ground excavation dump
- 9 Cellar acces
- 10 Kitchen and balcony
- 11 Guest toilet with shower
- 12 Entrance and Staircase to upper floors