


2. UG.
M 1:250
-8 m

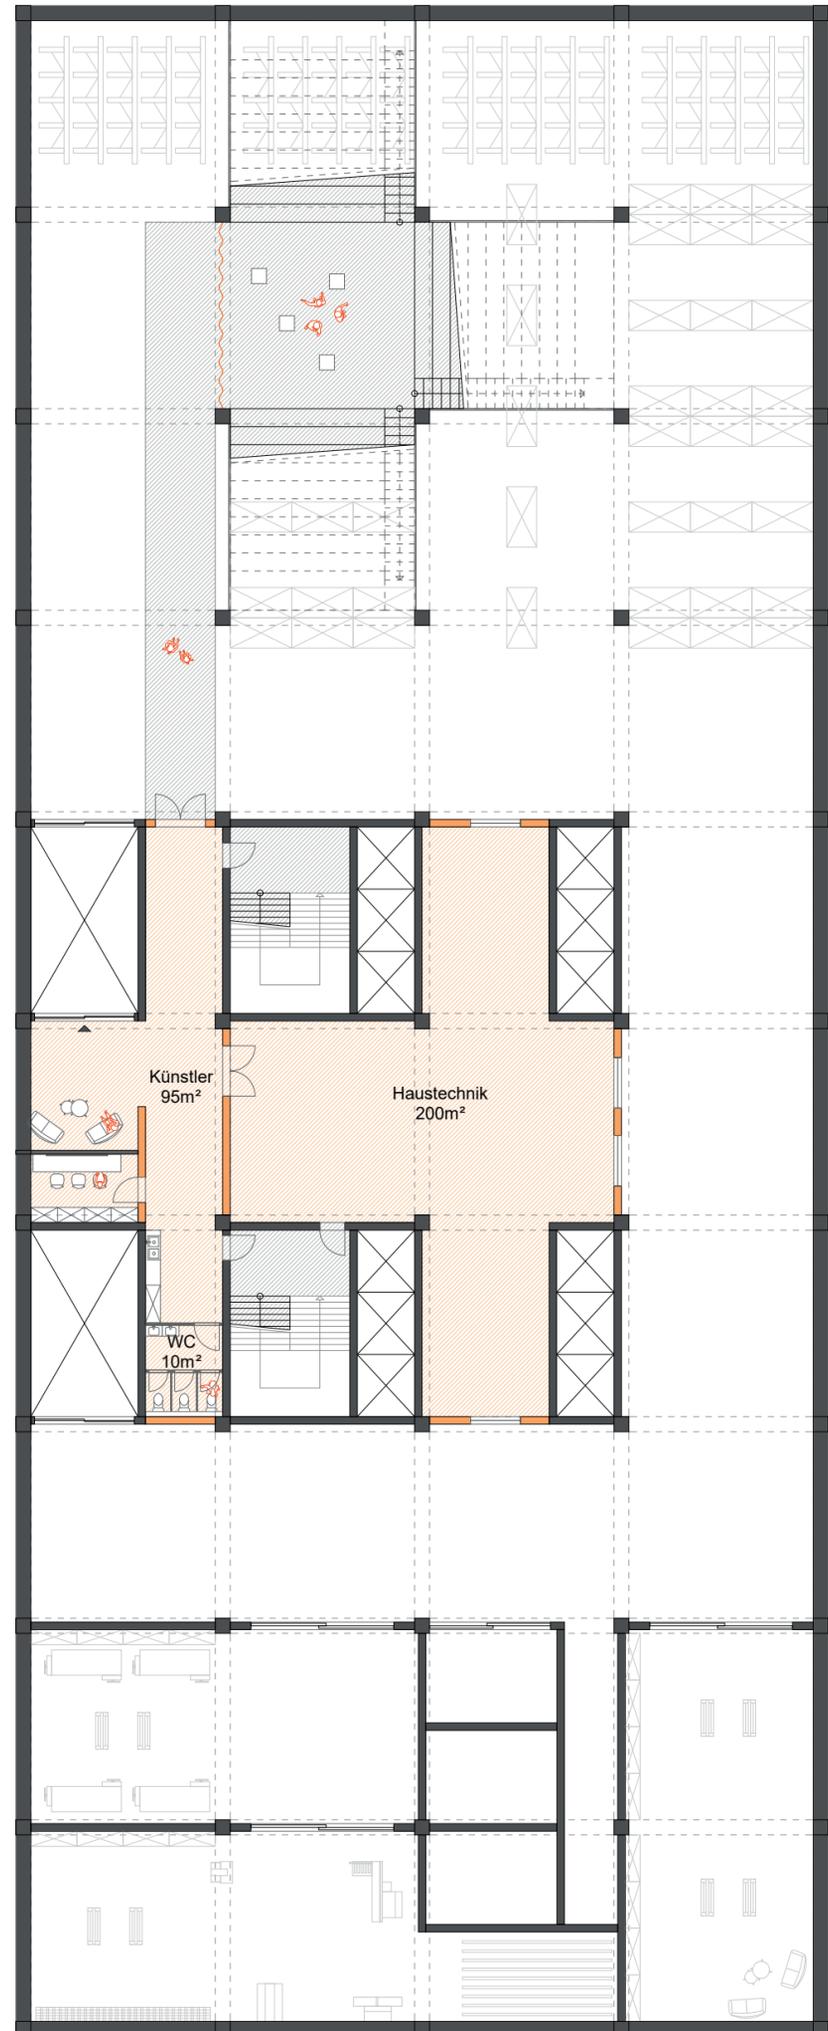

1. UG.
M 1:250
-4 m