



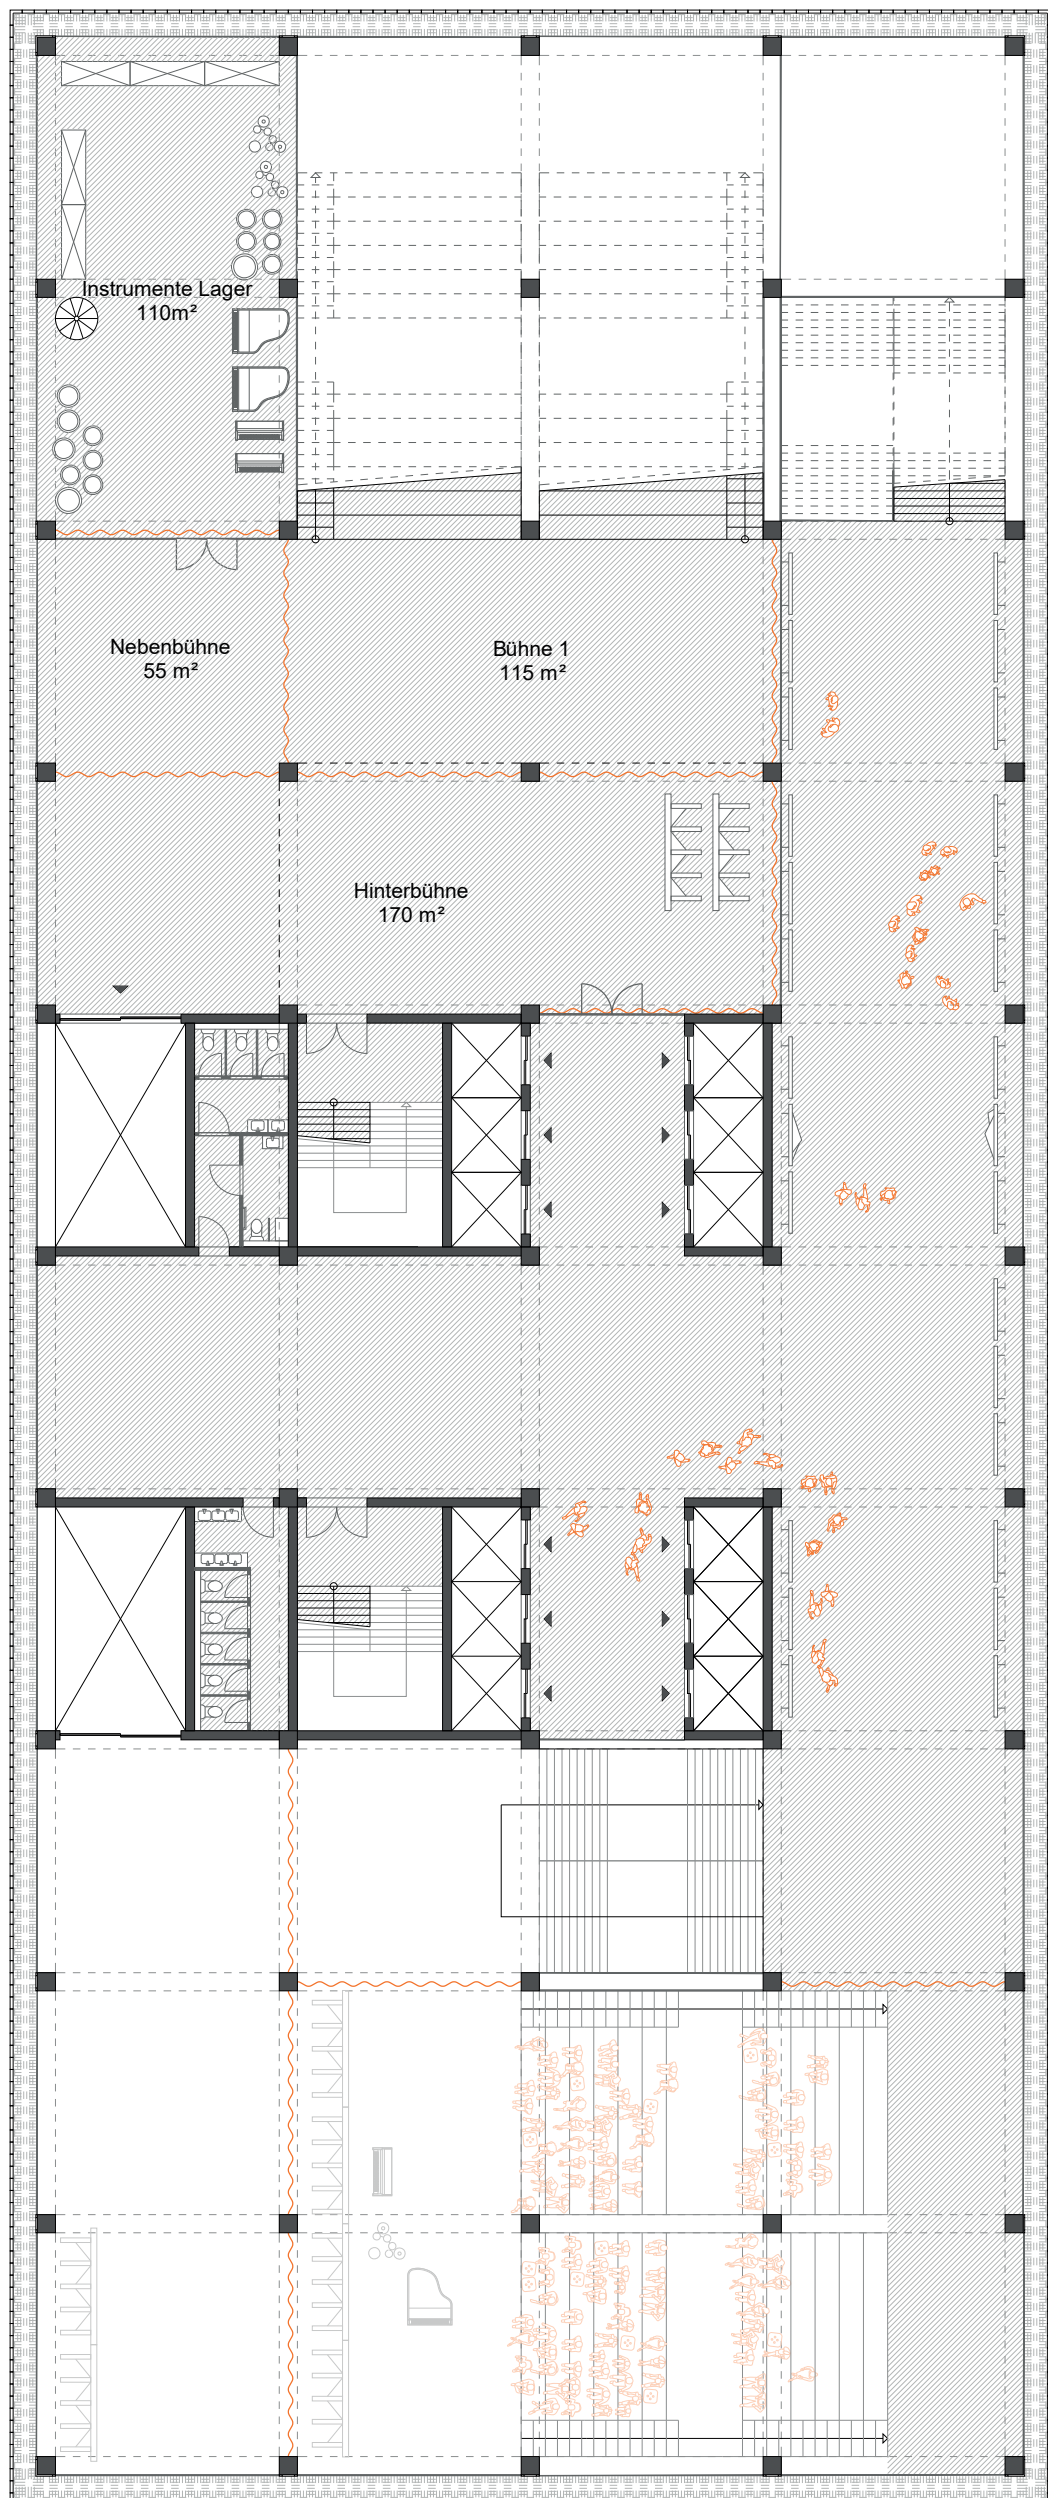

4. OG.
M 1:250
+16 m

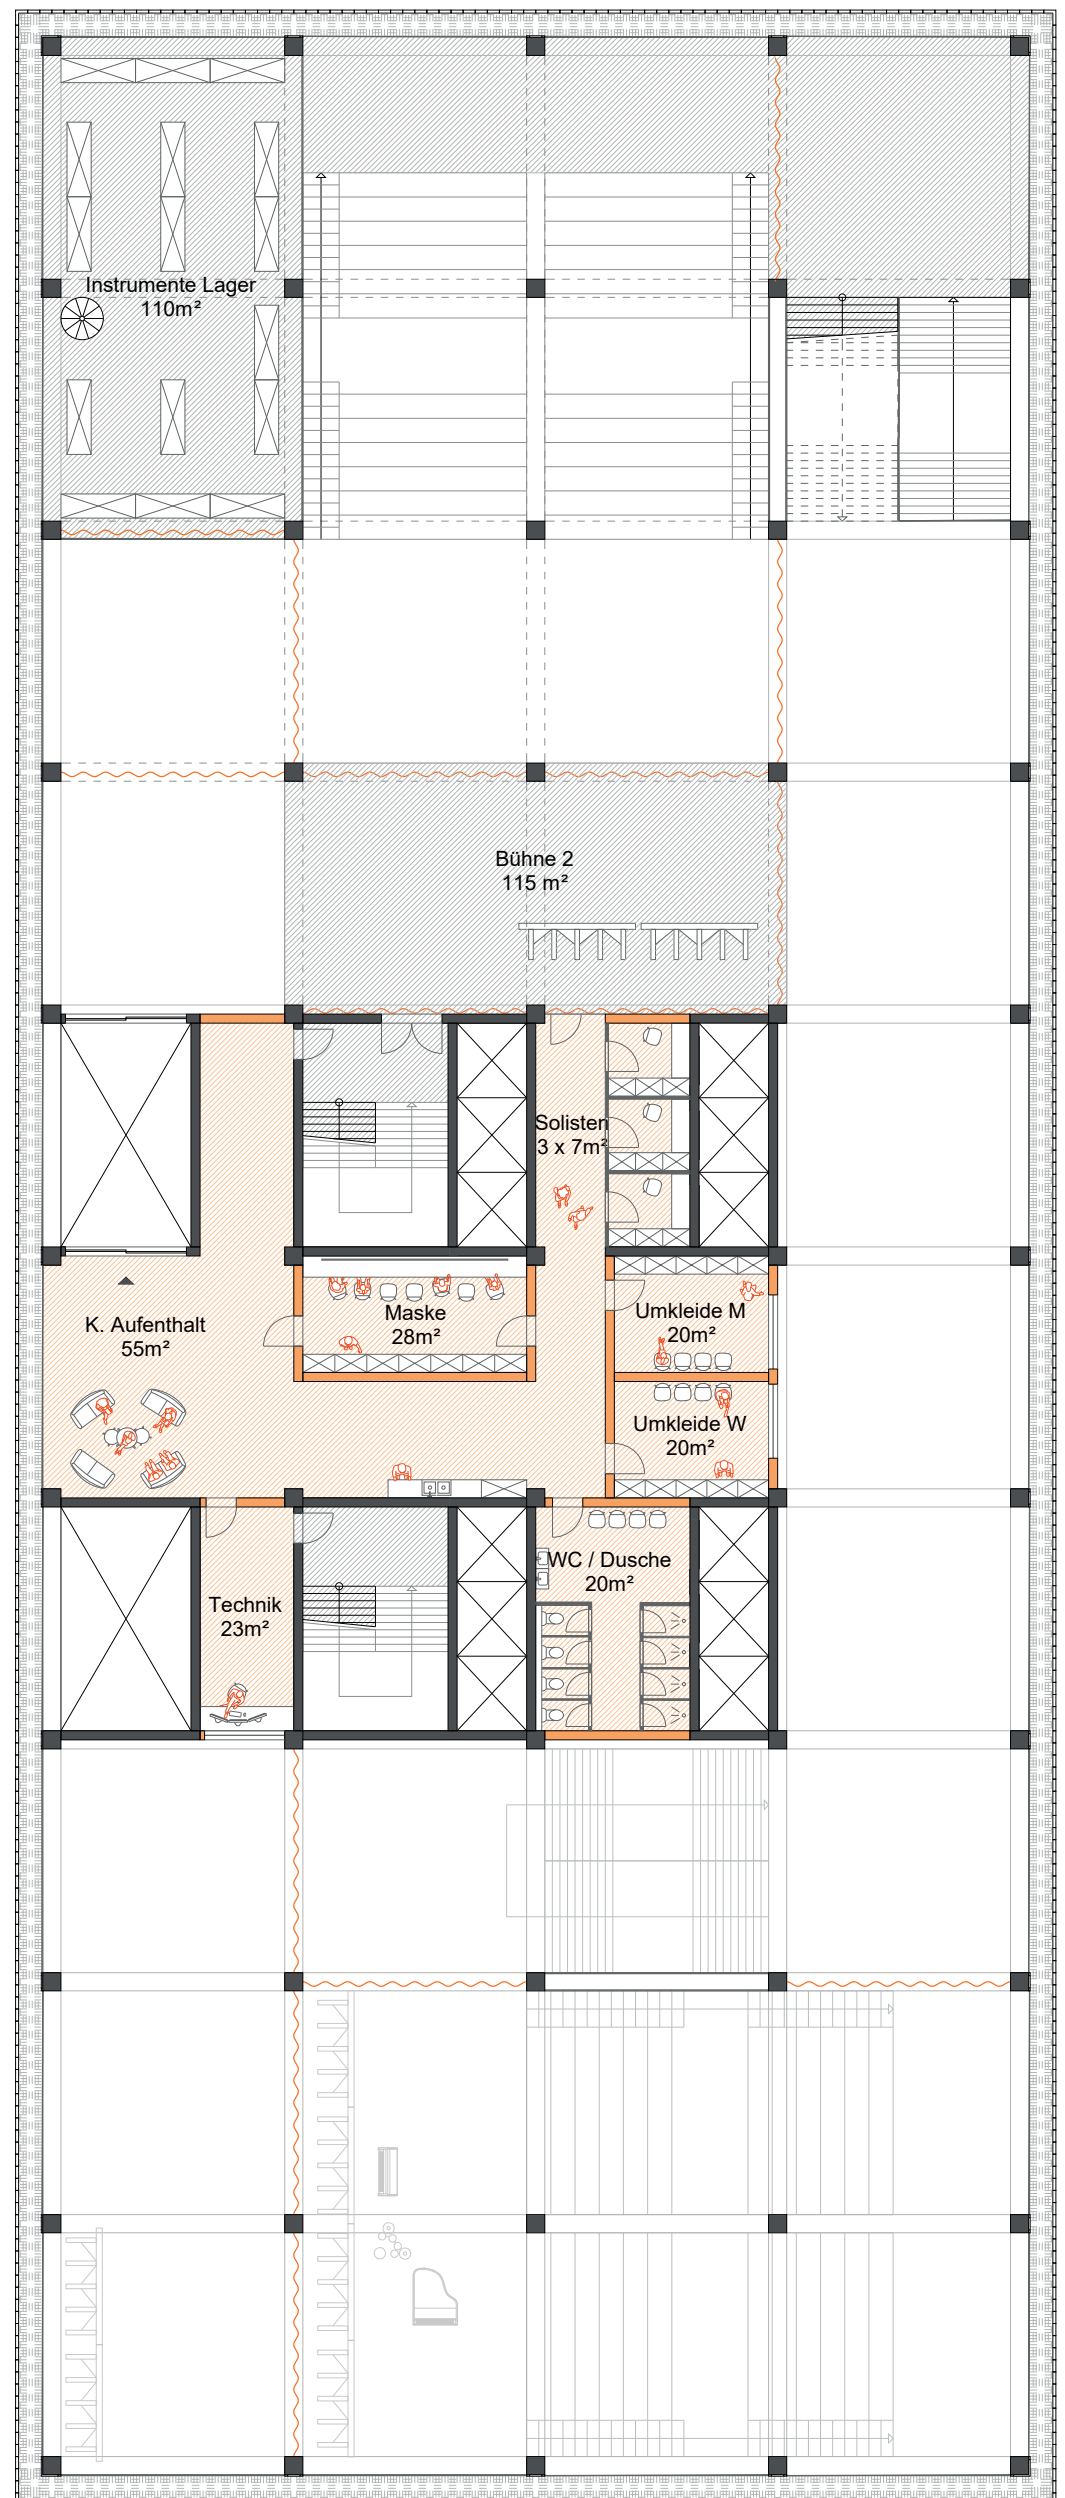

5. OG.
M 1:250
+20 m