



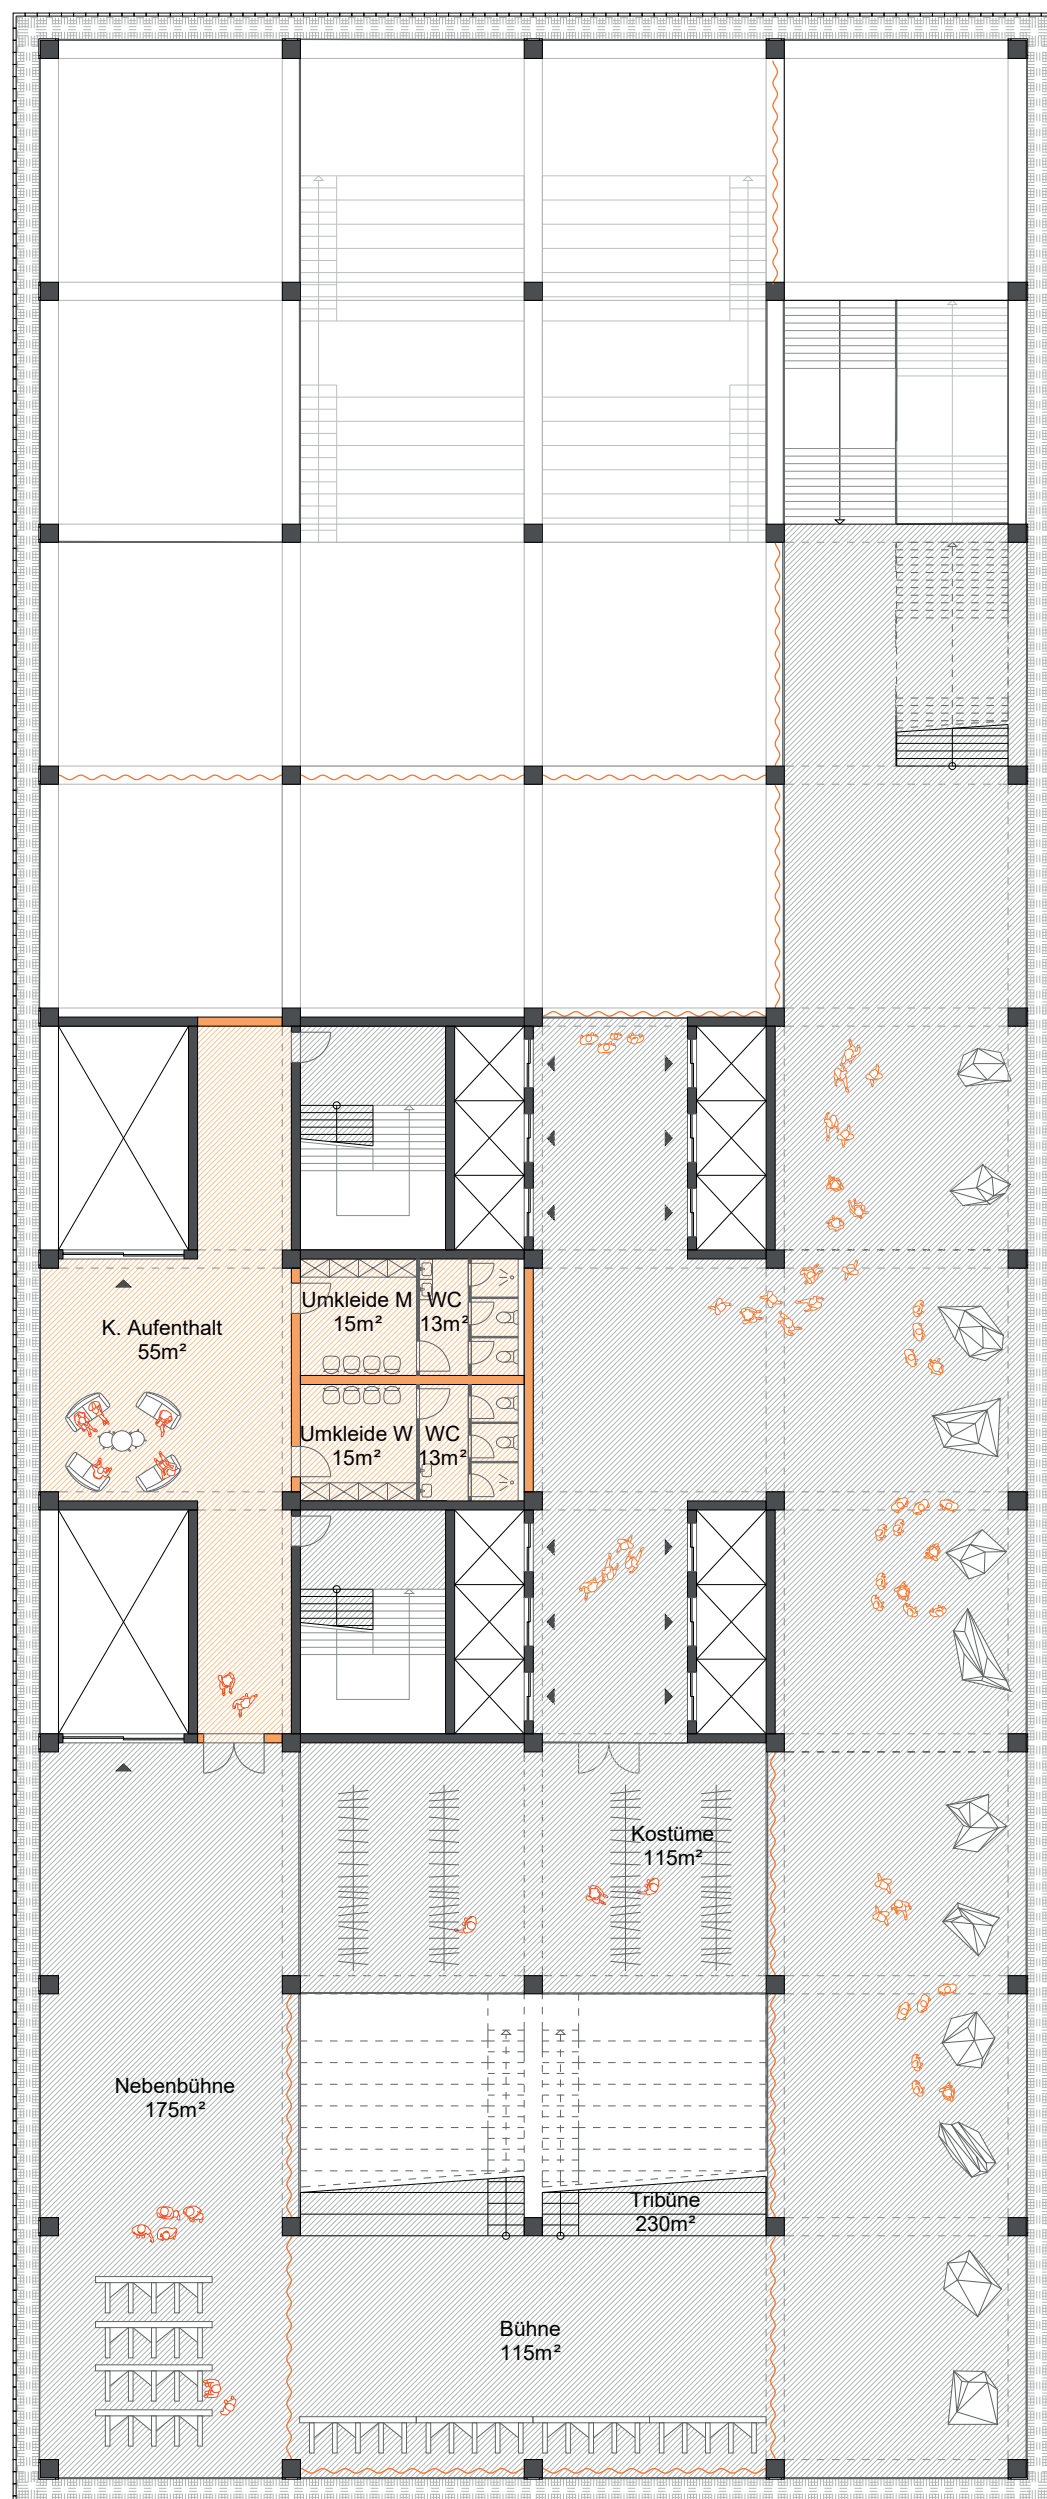

6. OG.
M 1:250
+24 m

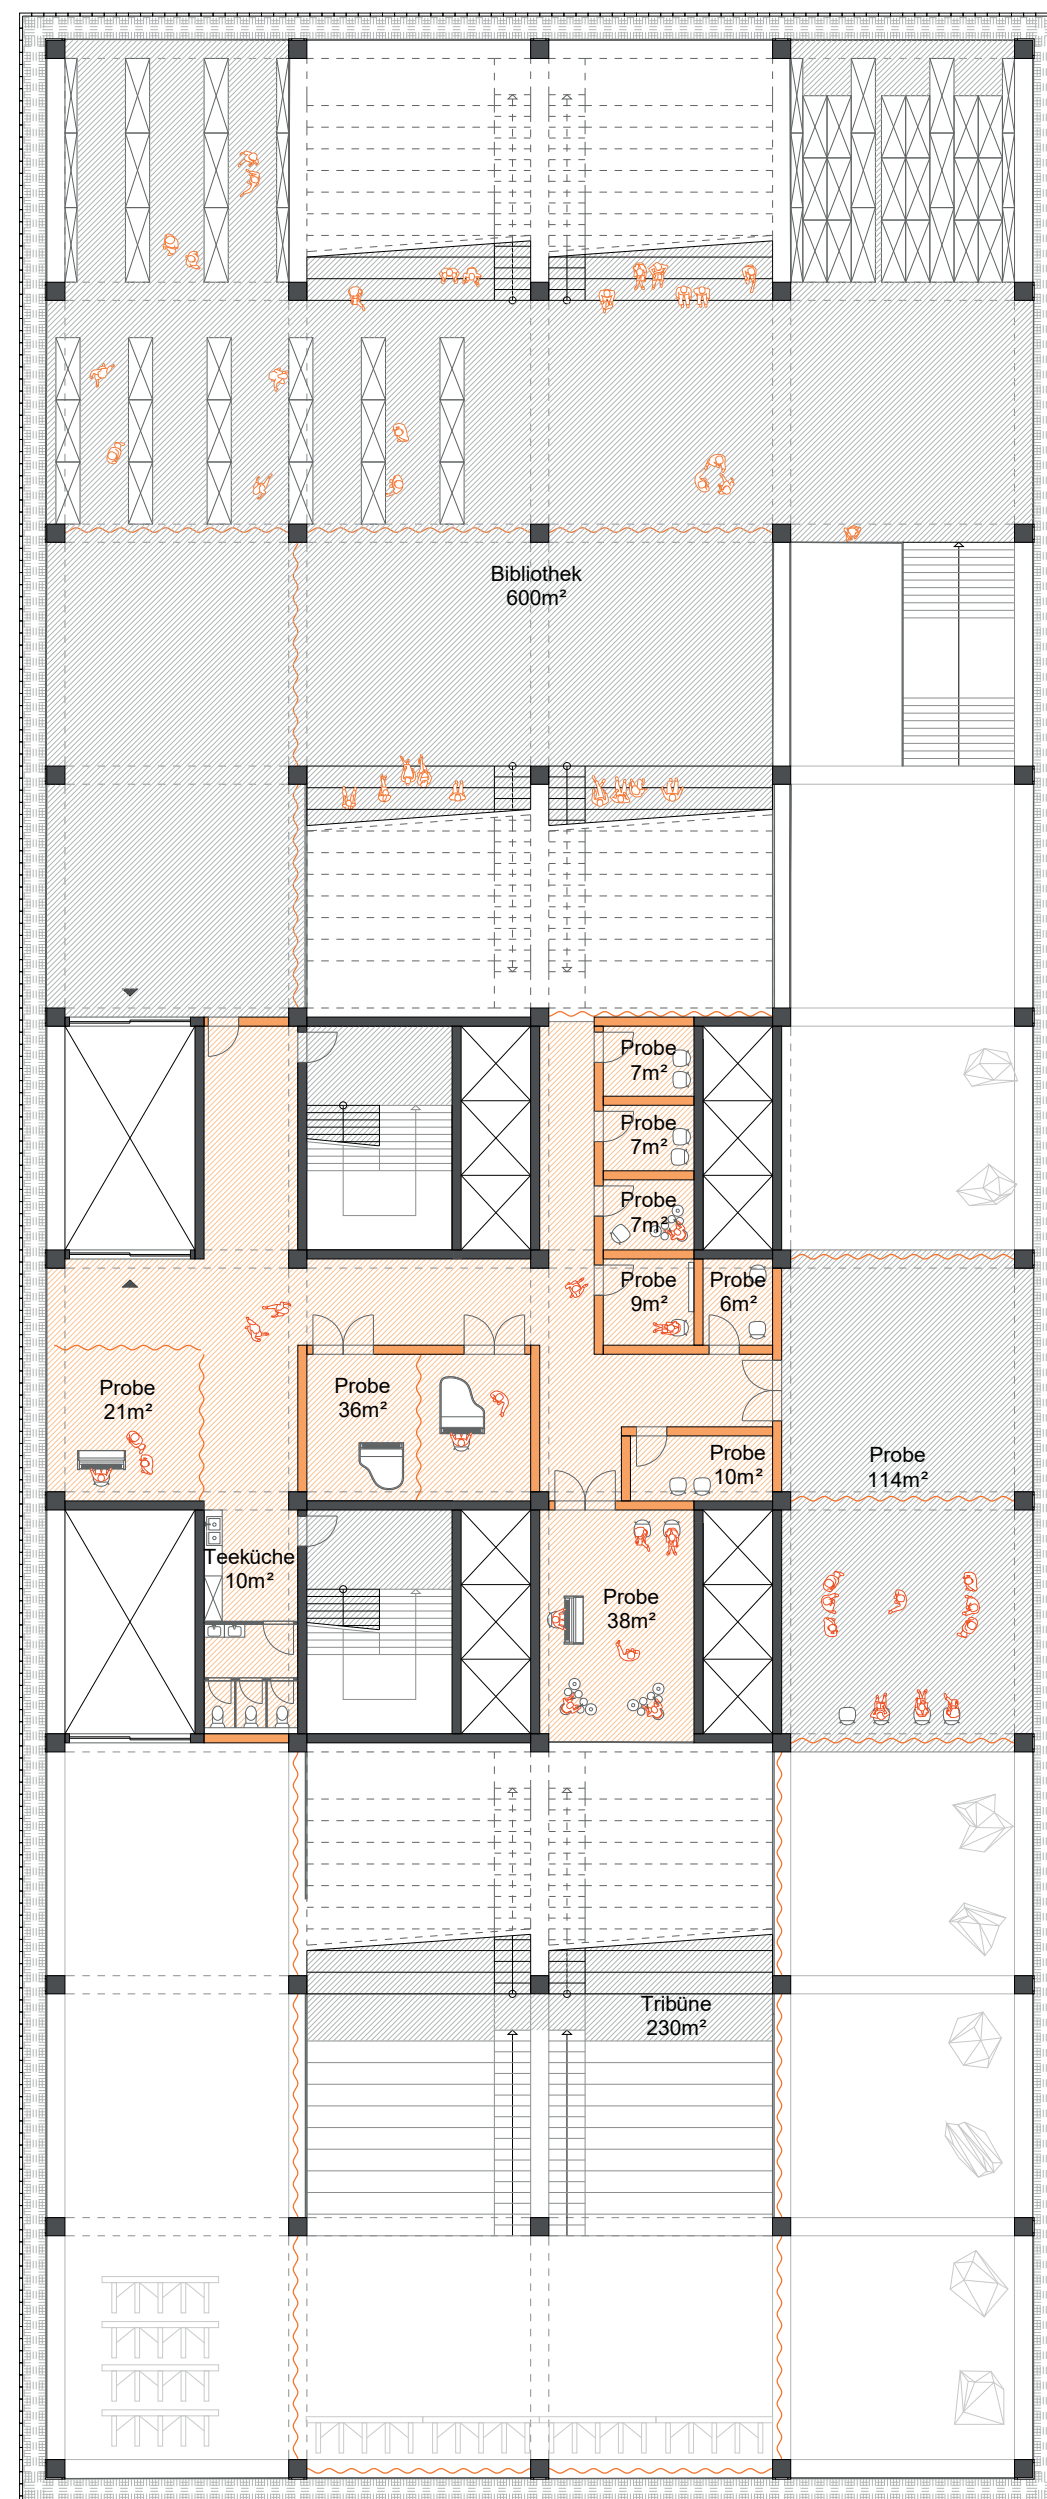

7. OG.
M 1:250
+28 m