



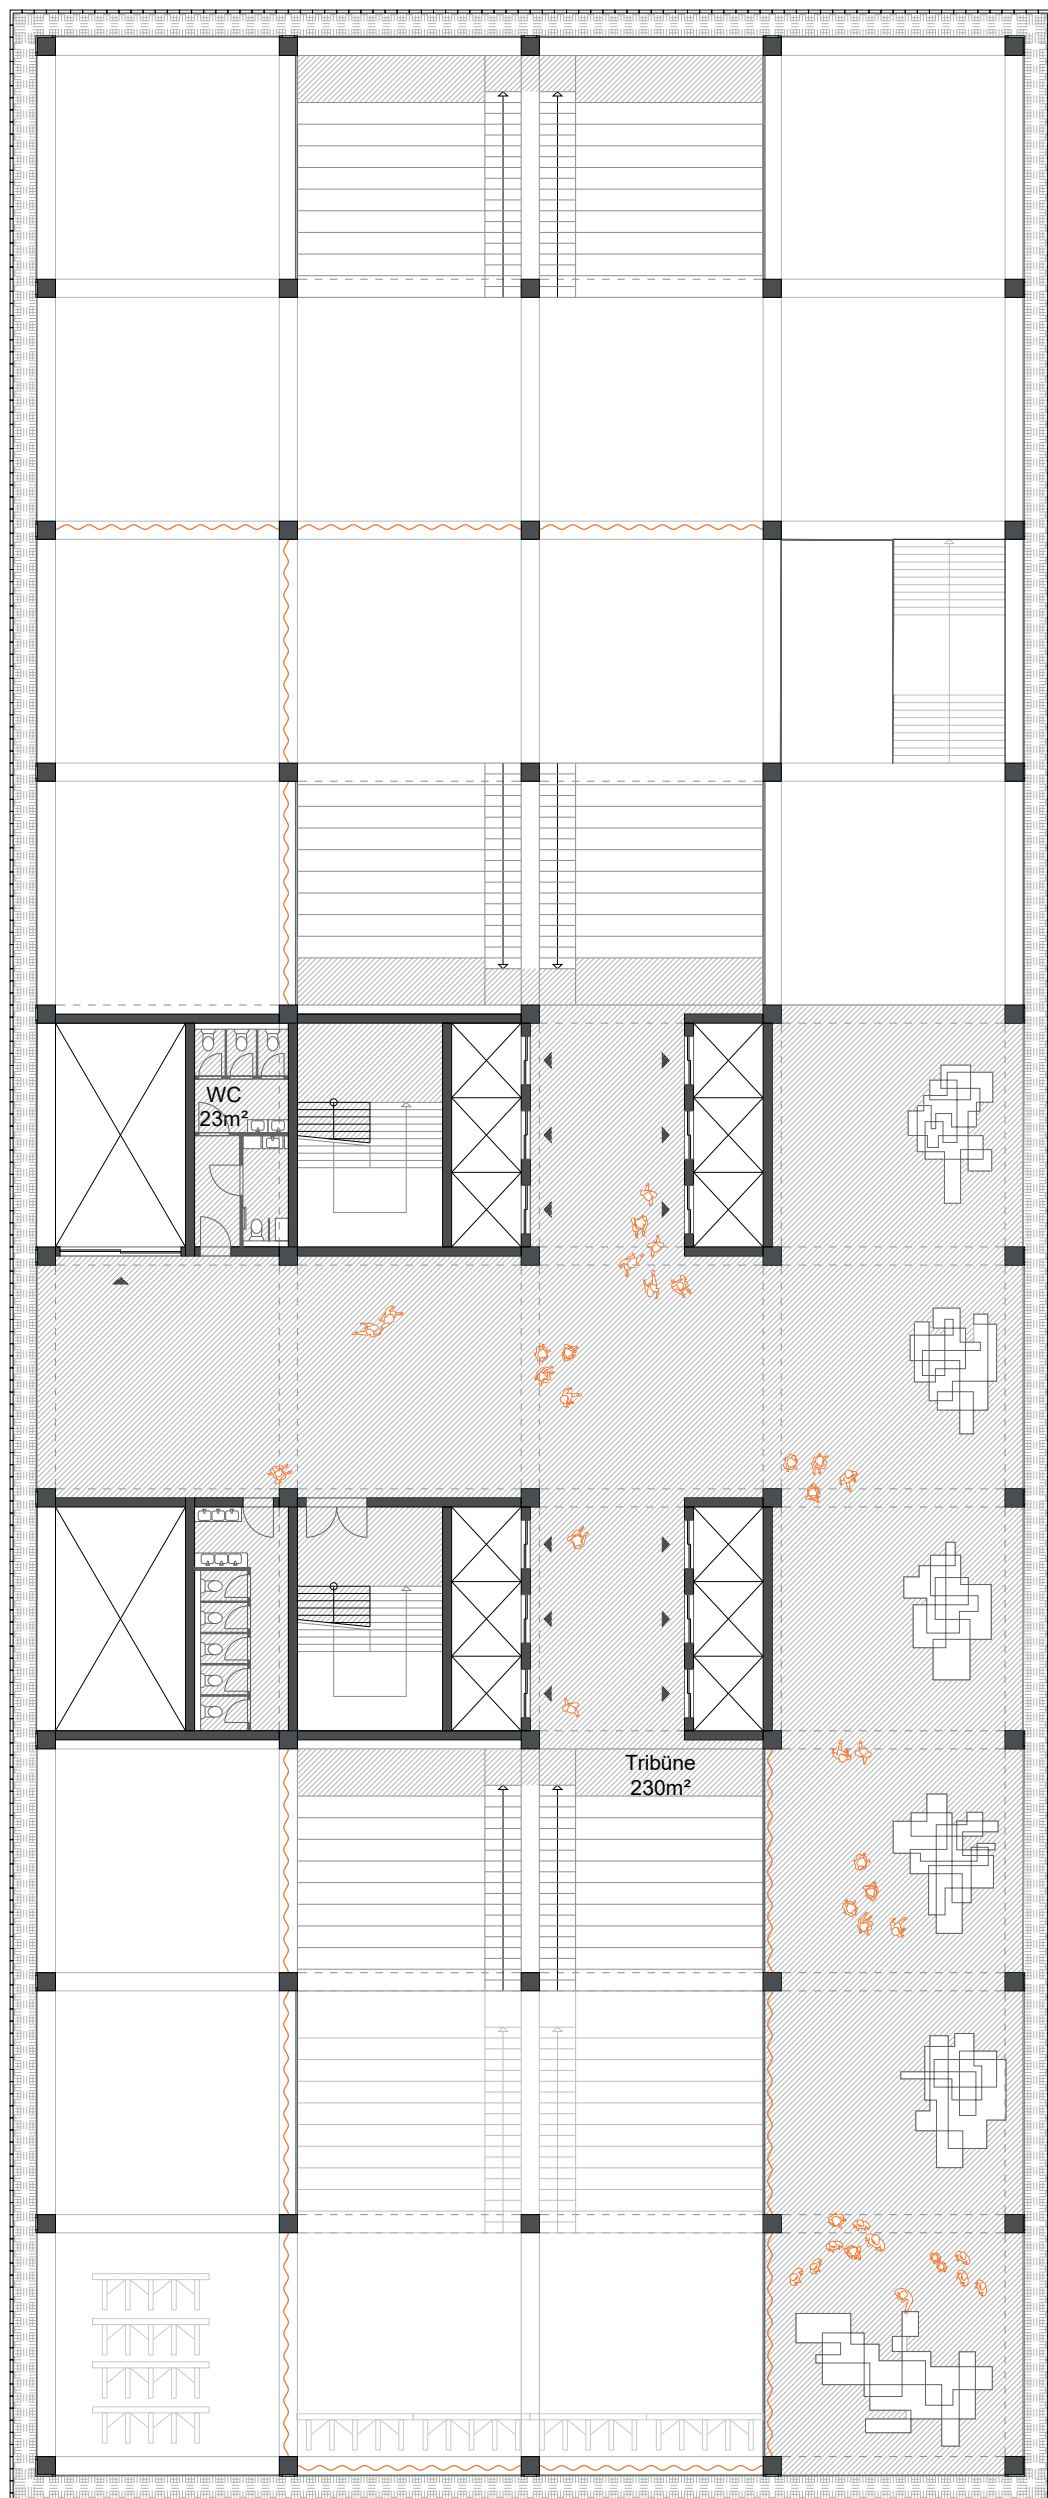

8. OG.
M 1:250
+32 m

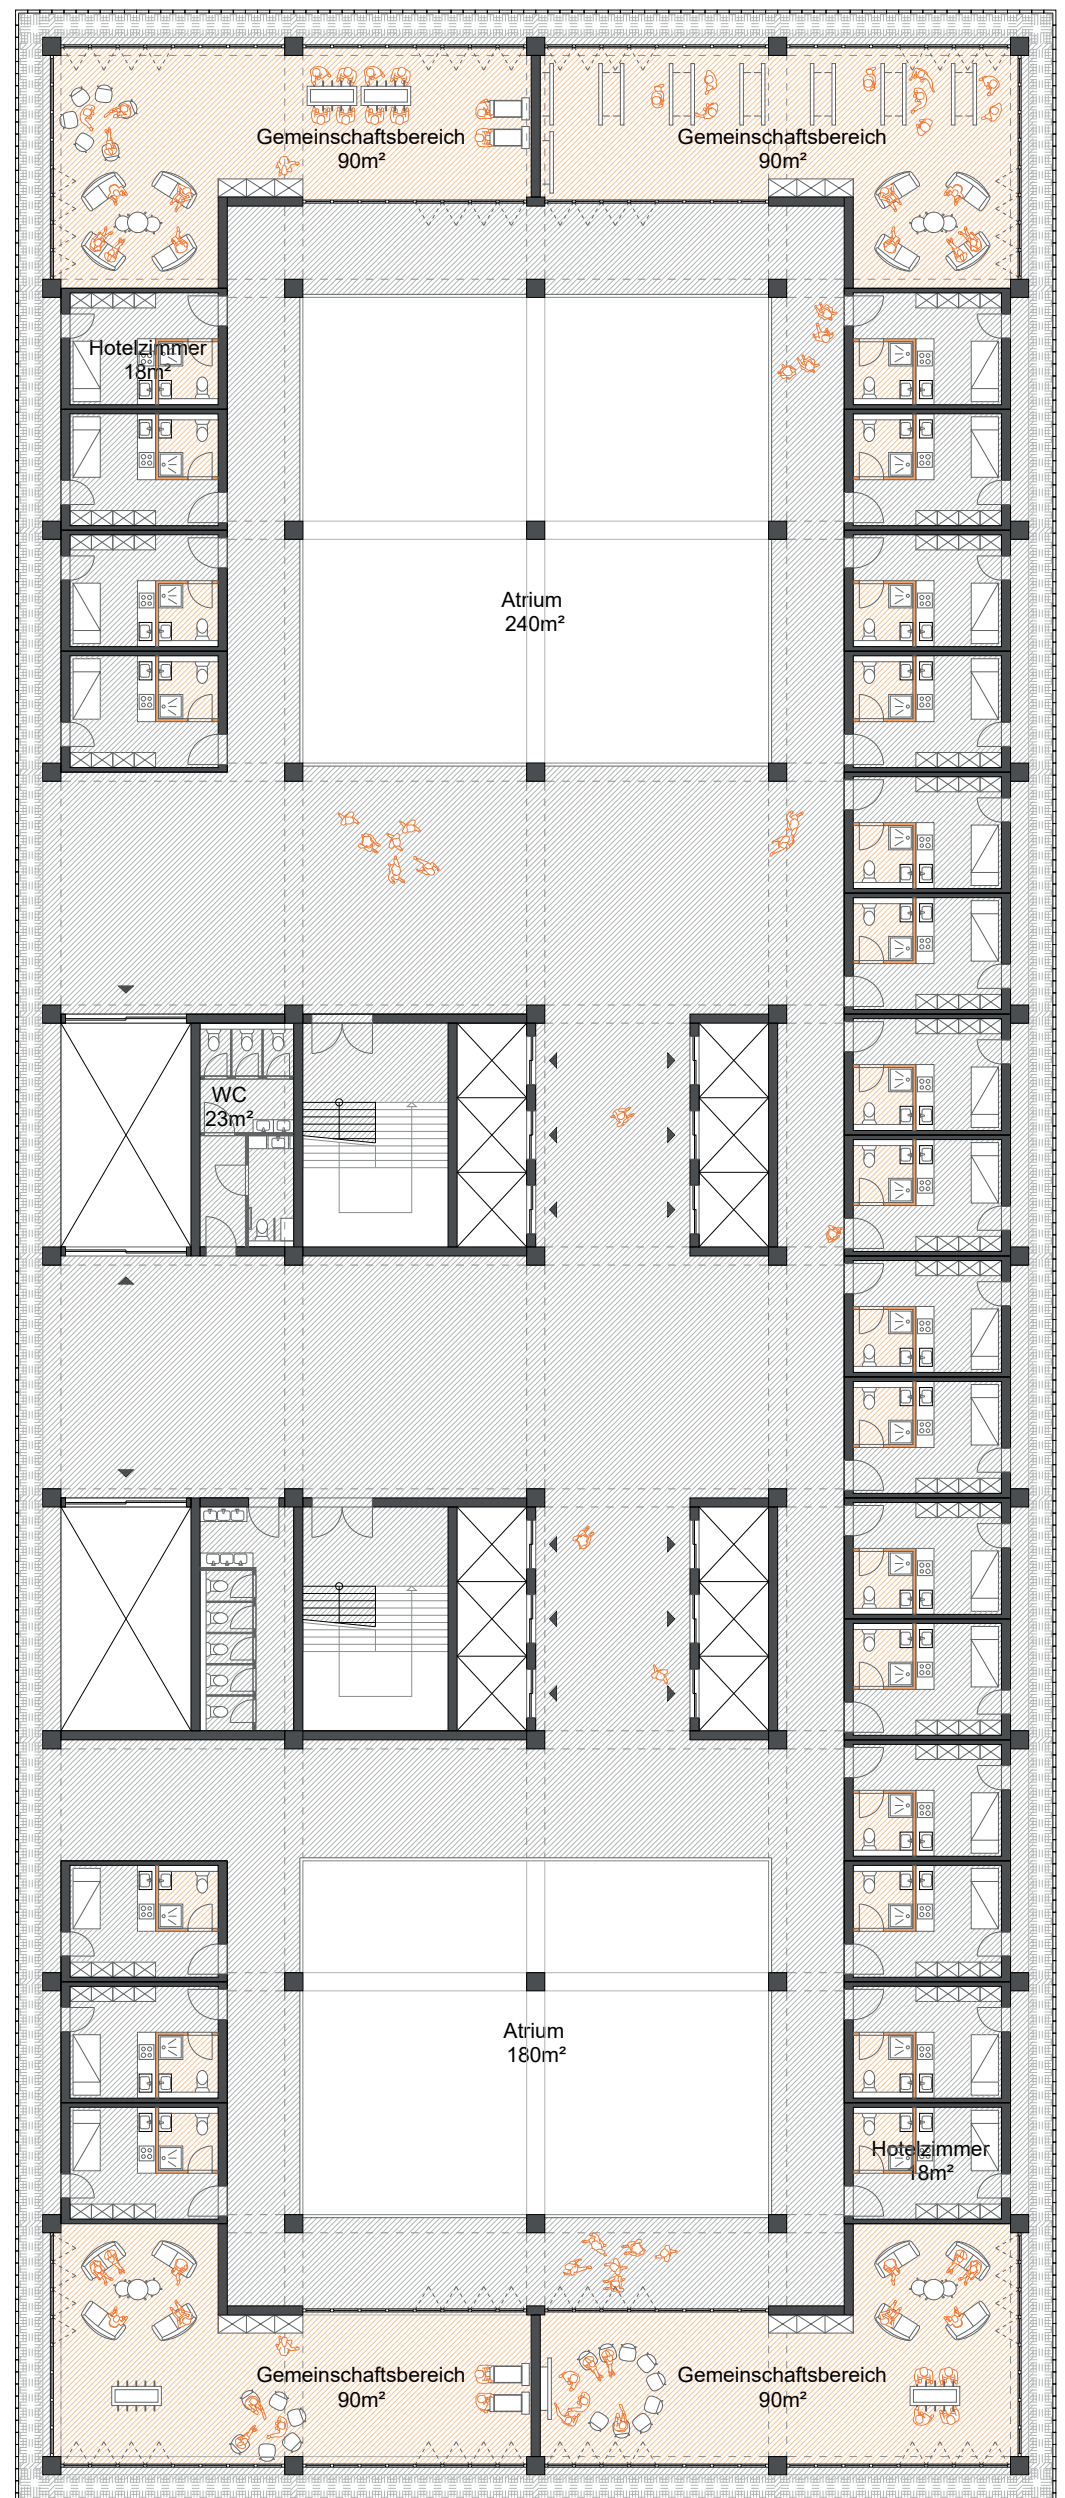

9. OG
M 1:250
+38 m bis 62 m