


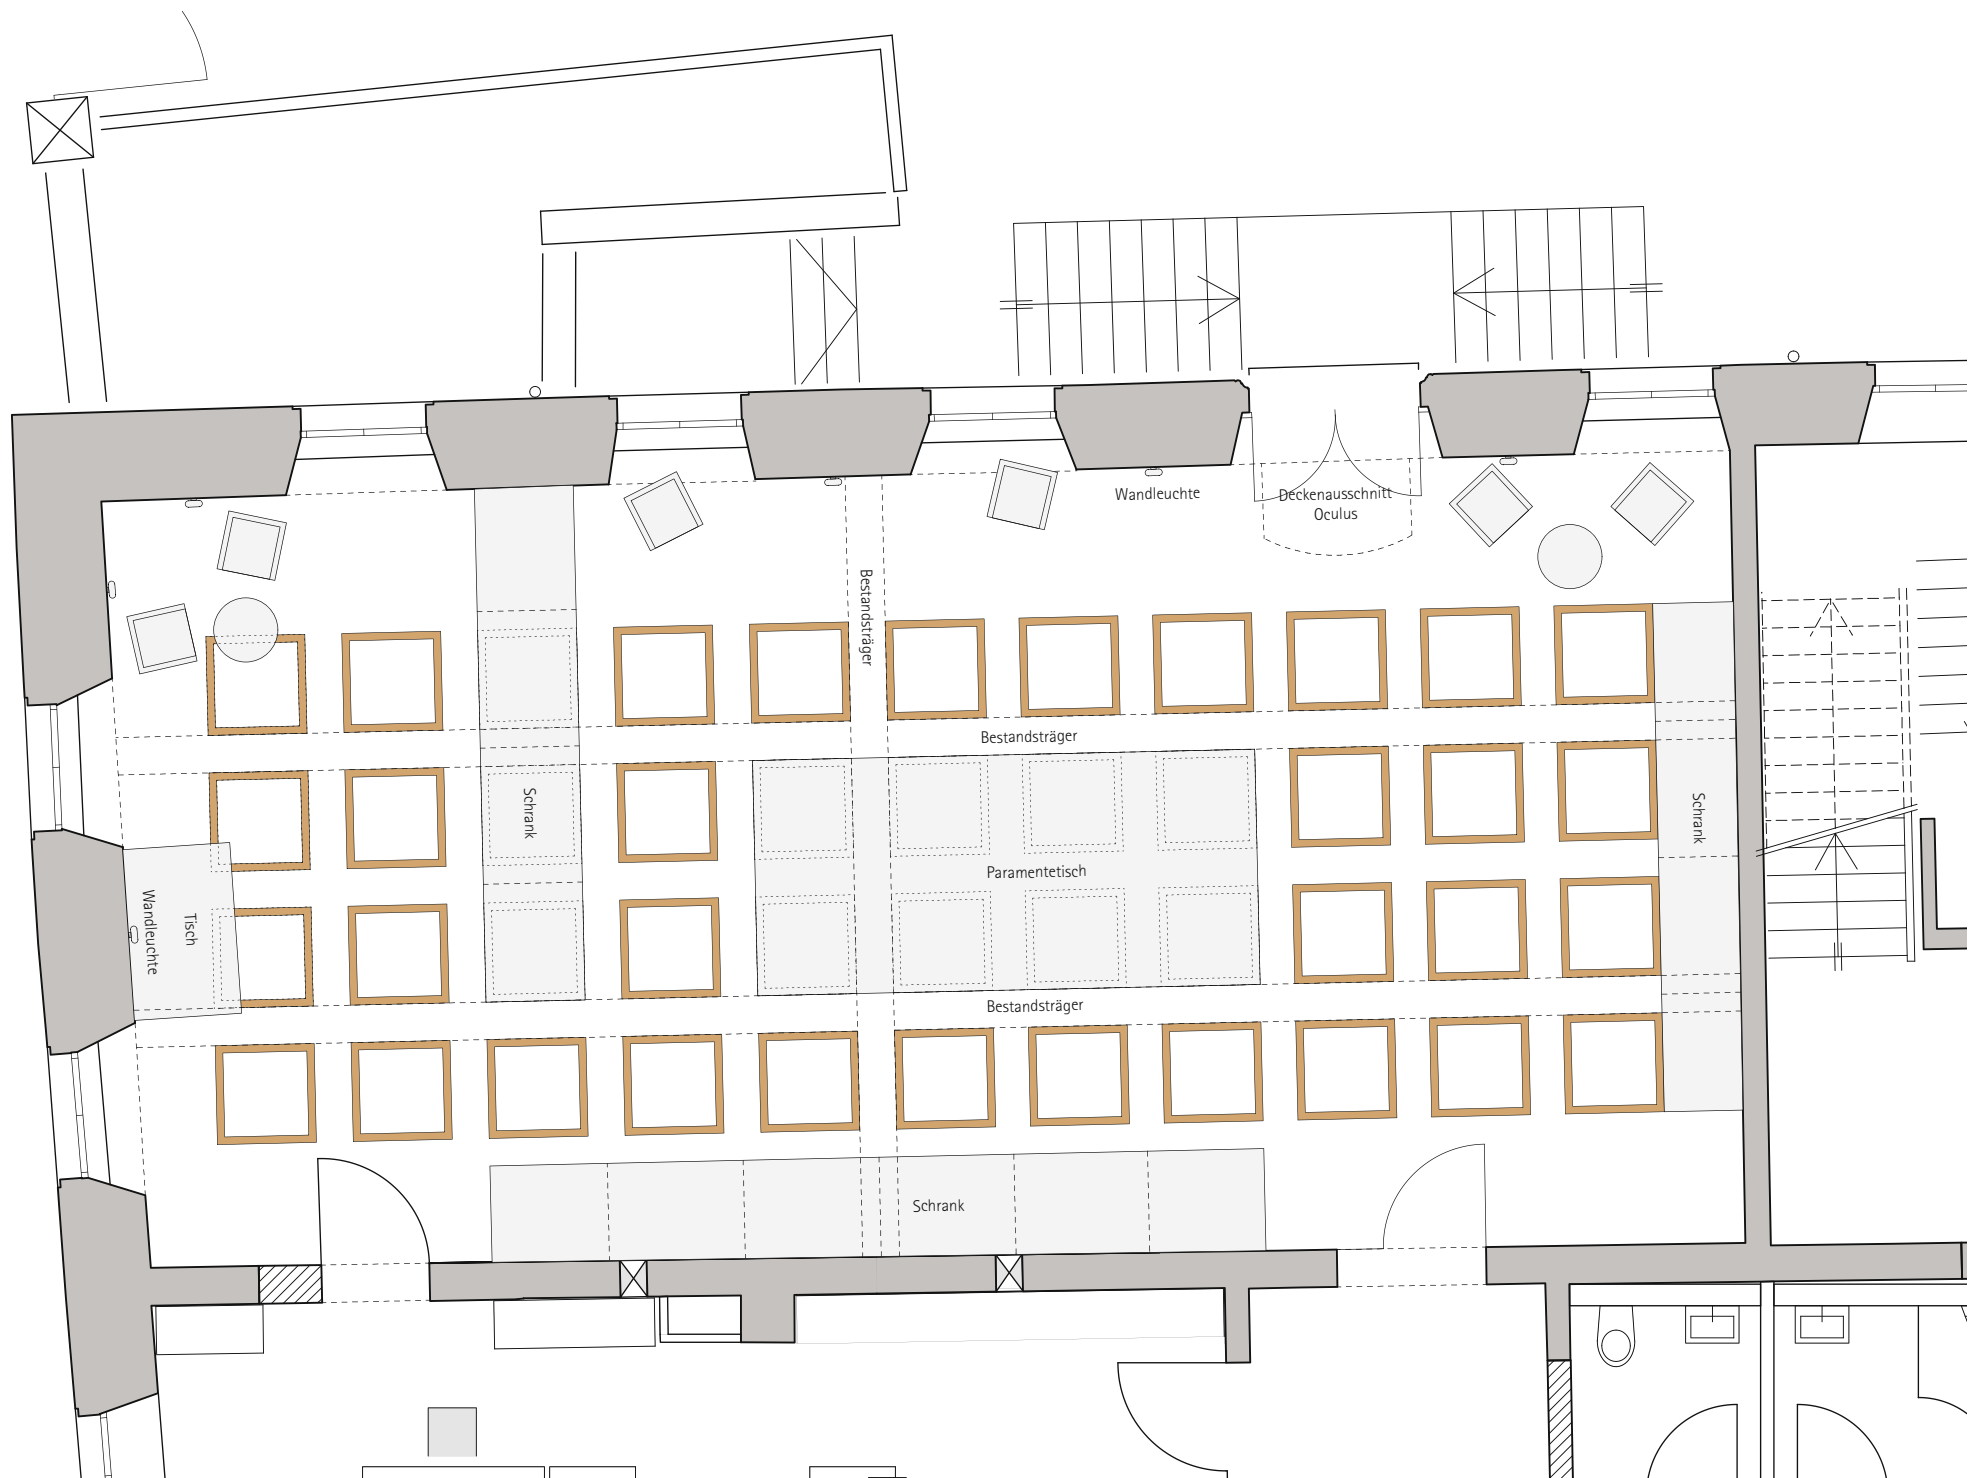

Grundriss Sakristei M1:50