



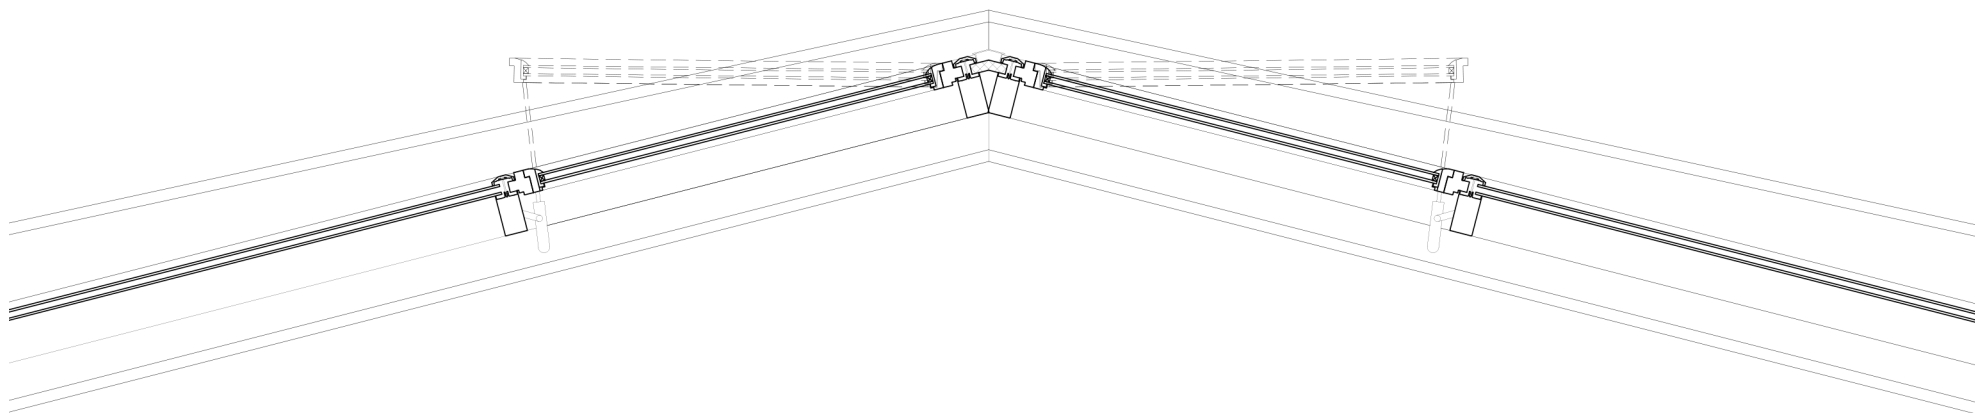

SQUERO E MUSEO DI SACCA MATTIA    DETAIL DACH    M. 1:20

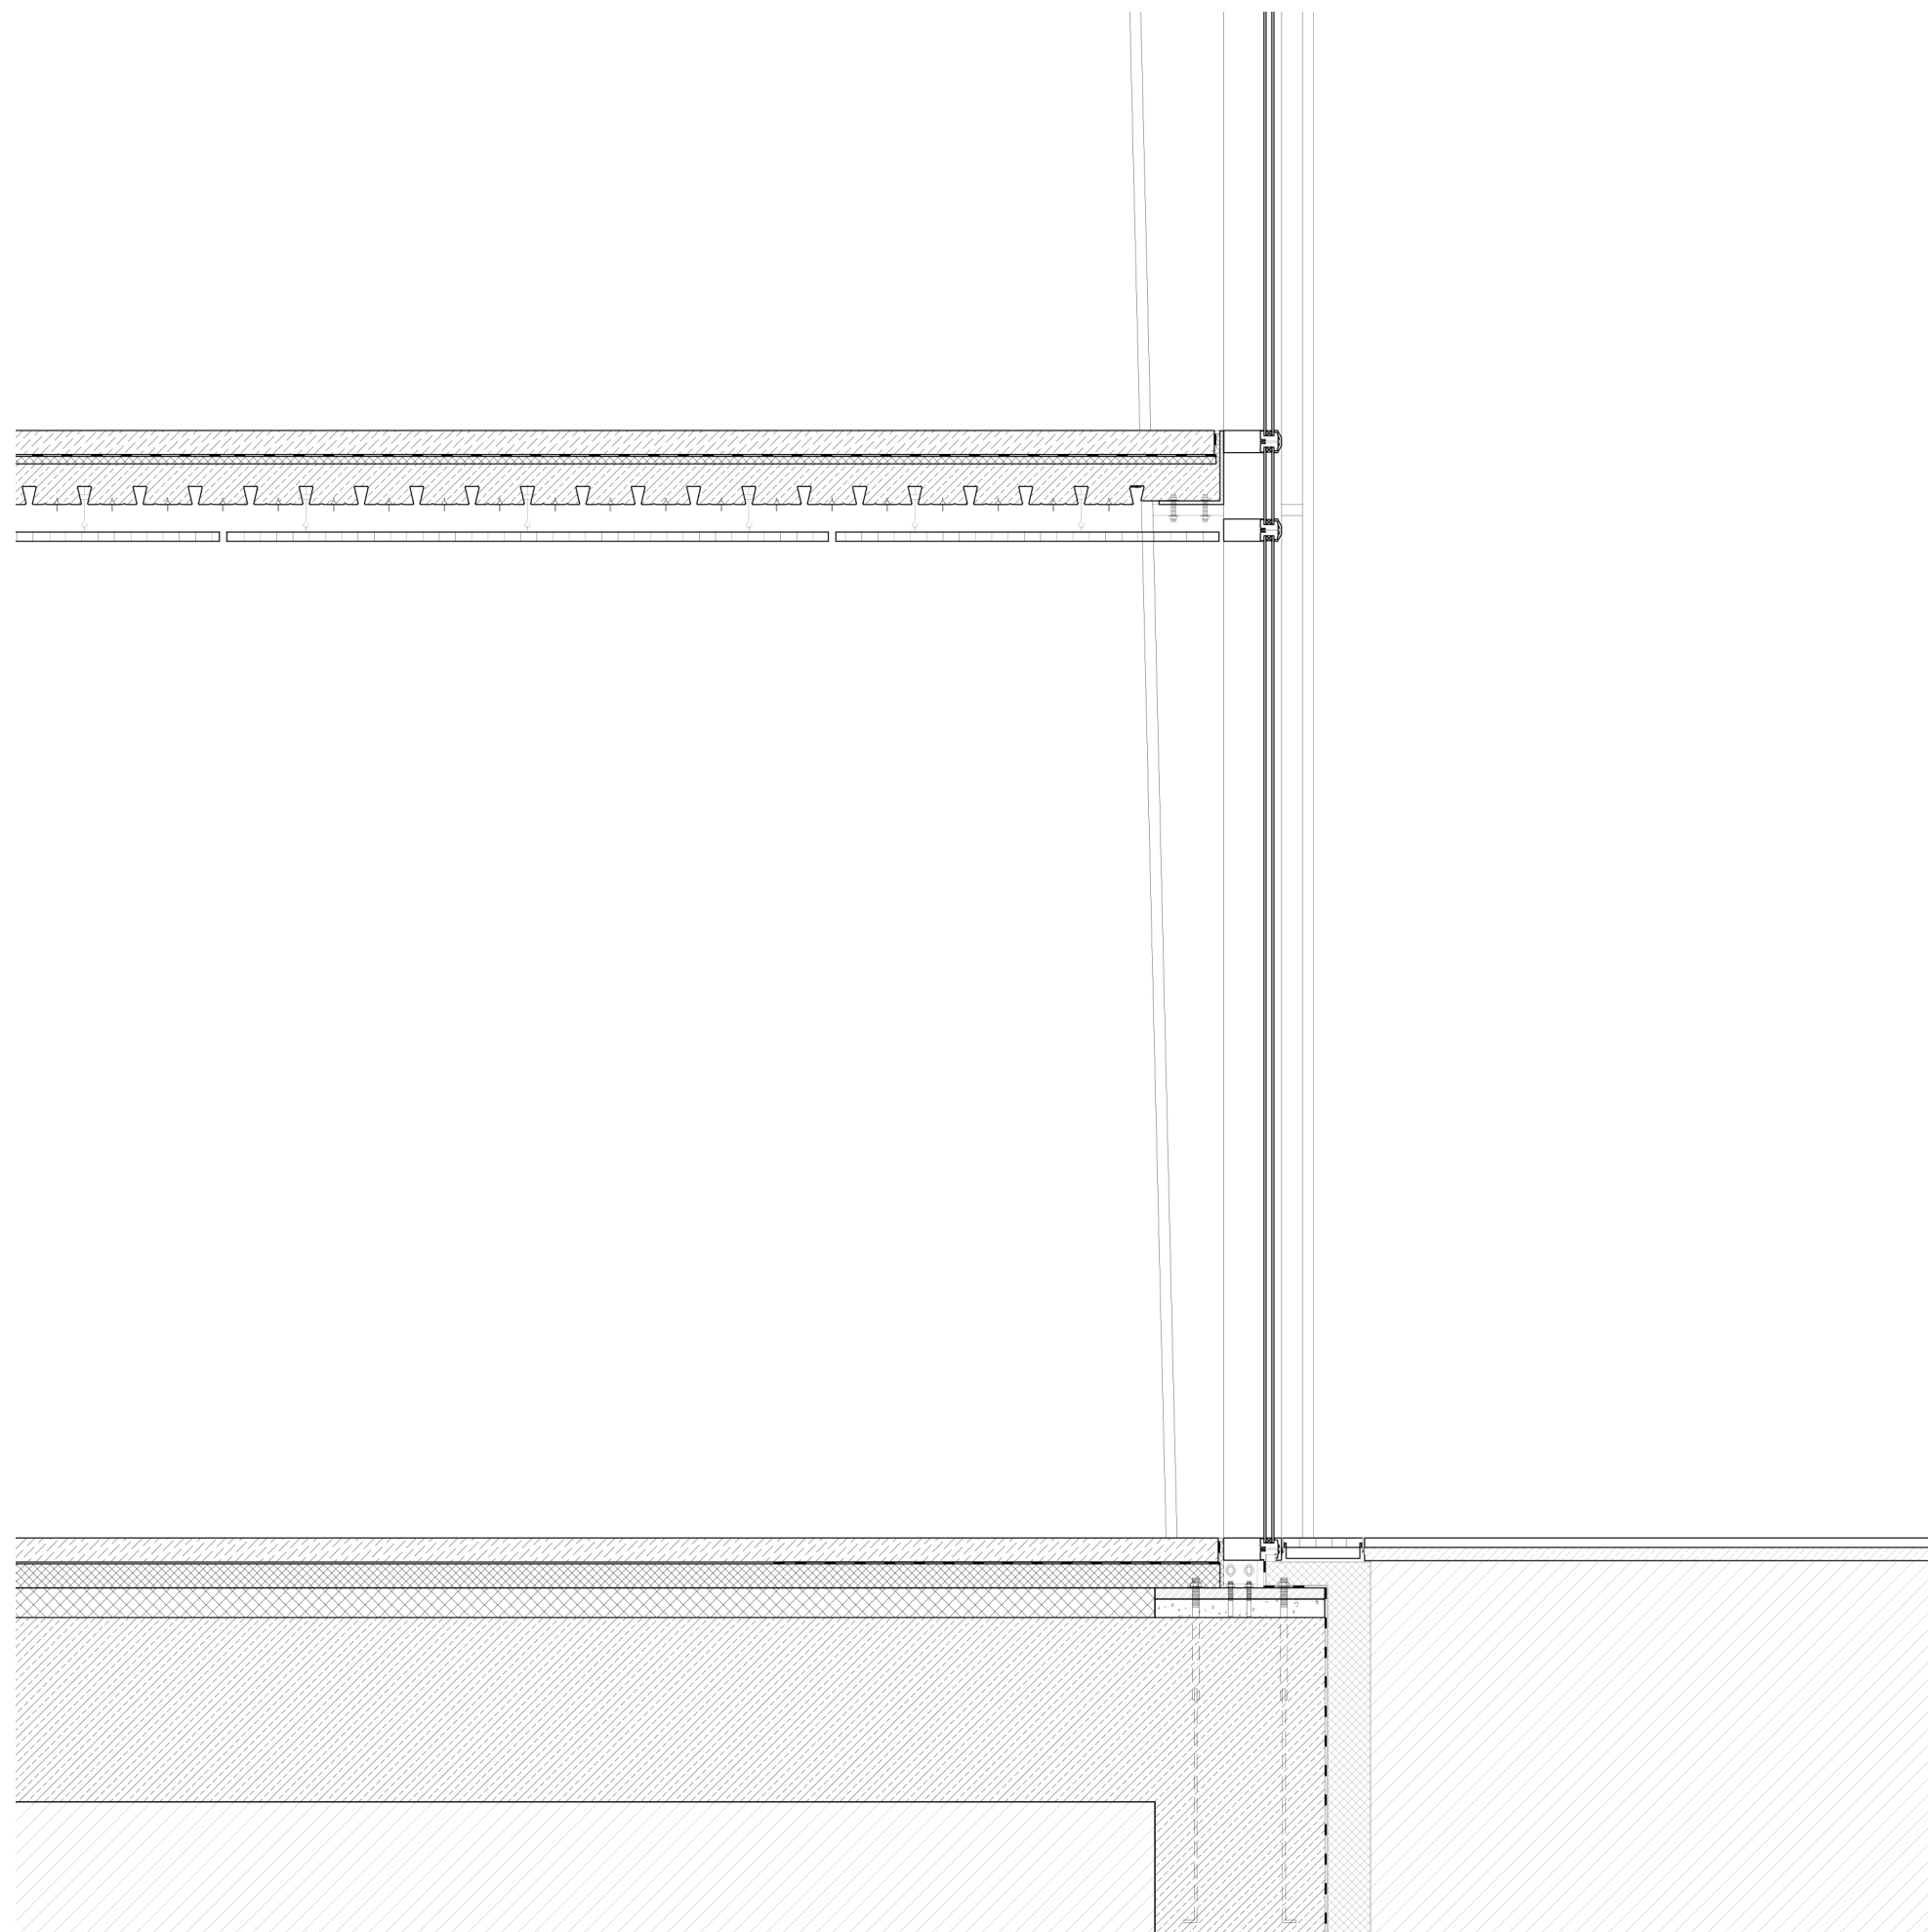

SQUERO E MUSEO DI SACCA MATTIA    DETAIL FASSADE M. 1:20