


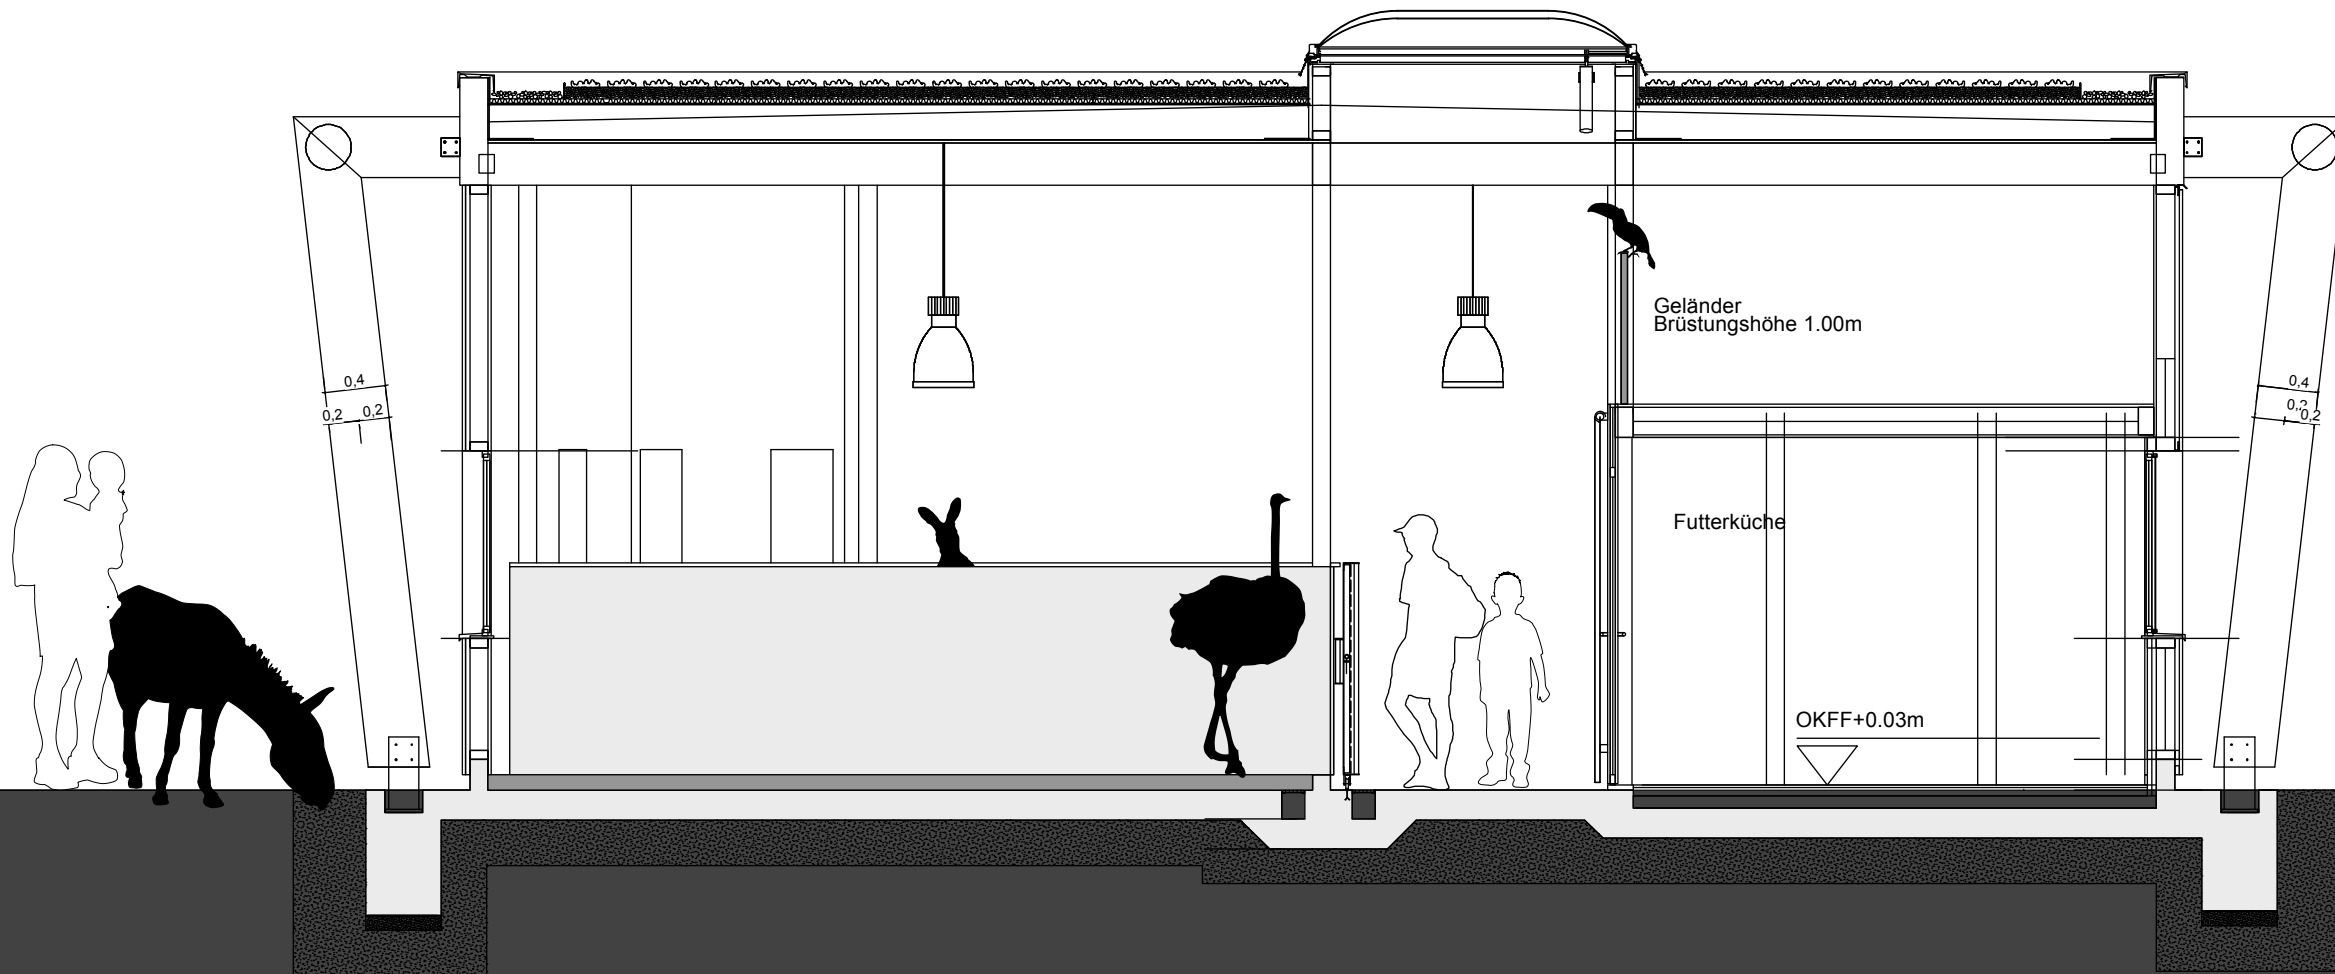

OK-Lamelle + 4.45m



OK-OSB +2.552m



UKOSB +2.33m



BRH +1.00m (Brüstungshöhe)



+ - 0.00m

