


GRUNDRISS UG M 1:200

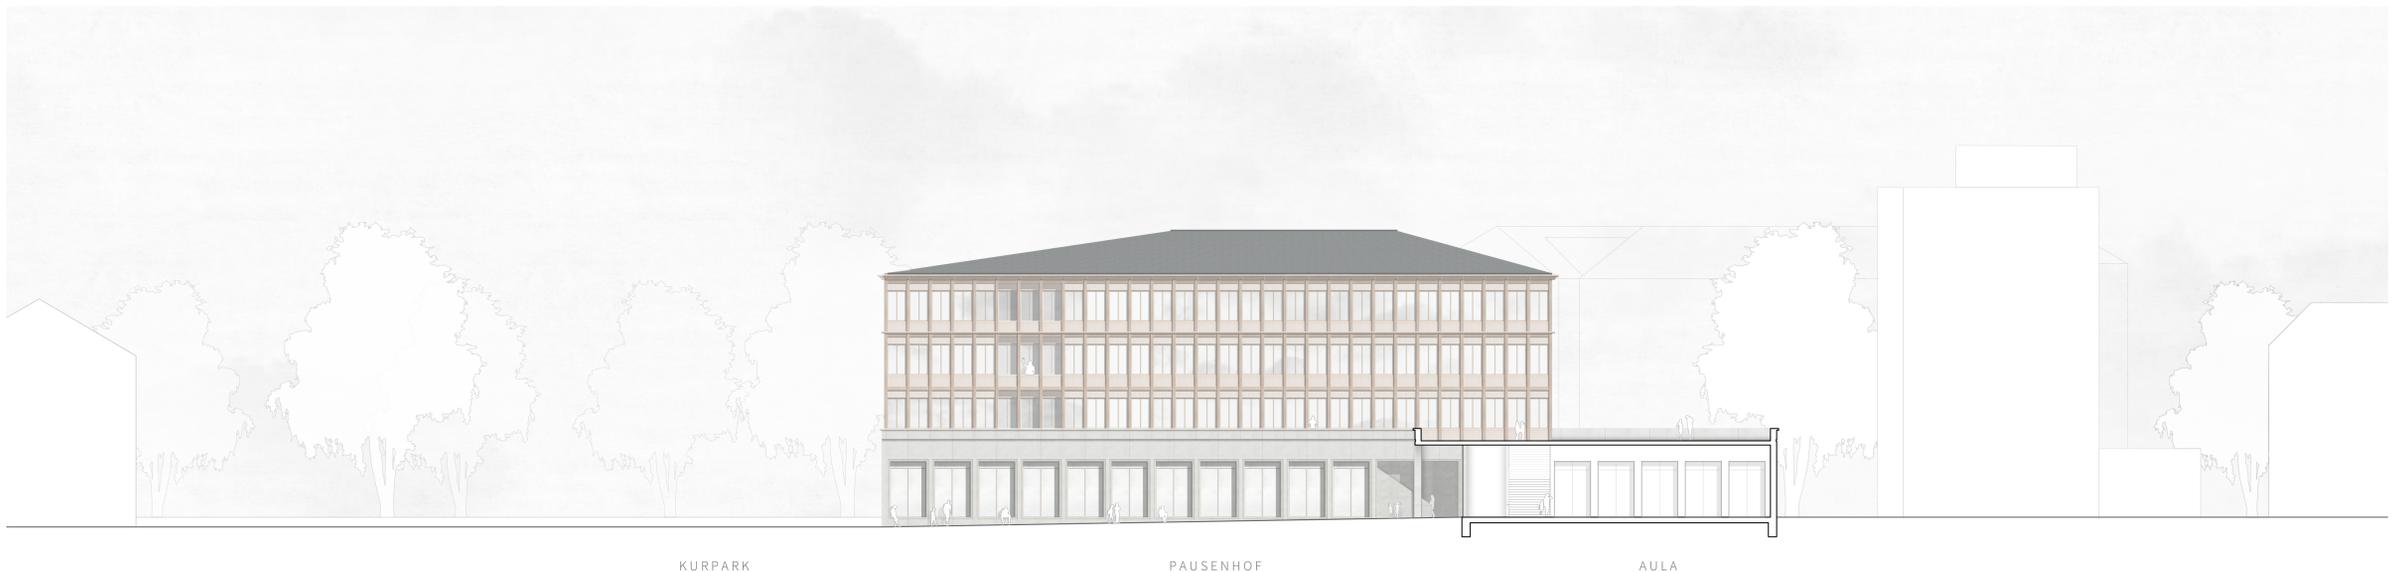

KURPARK

PAUSENHOF

AULA

SCHNITT PAUSENHOF | FOYER M 1:200