


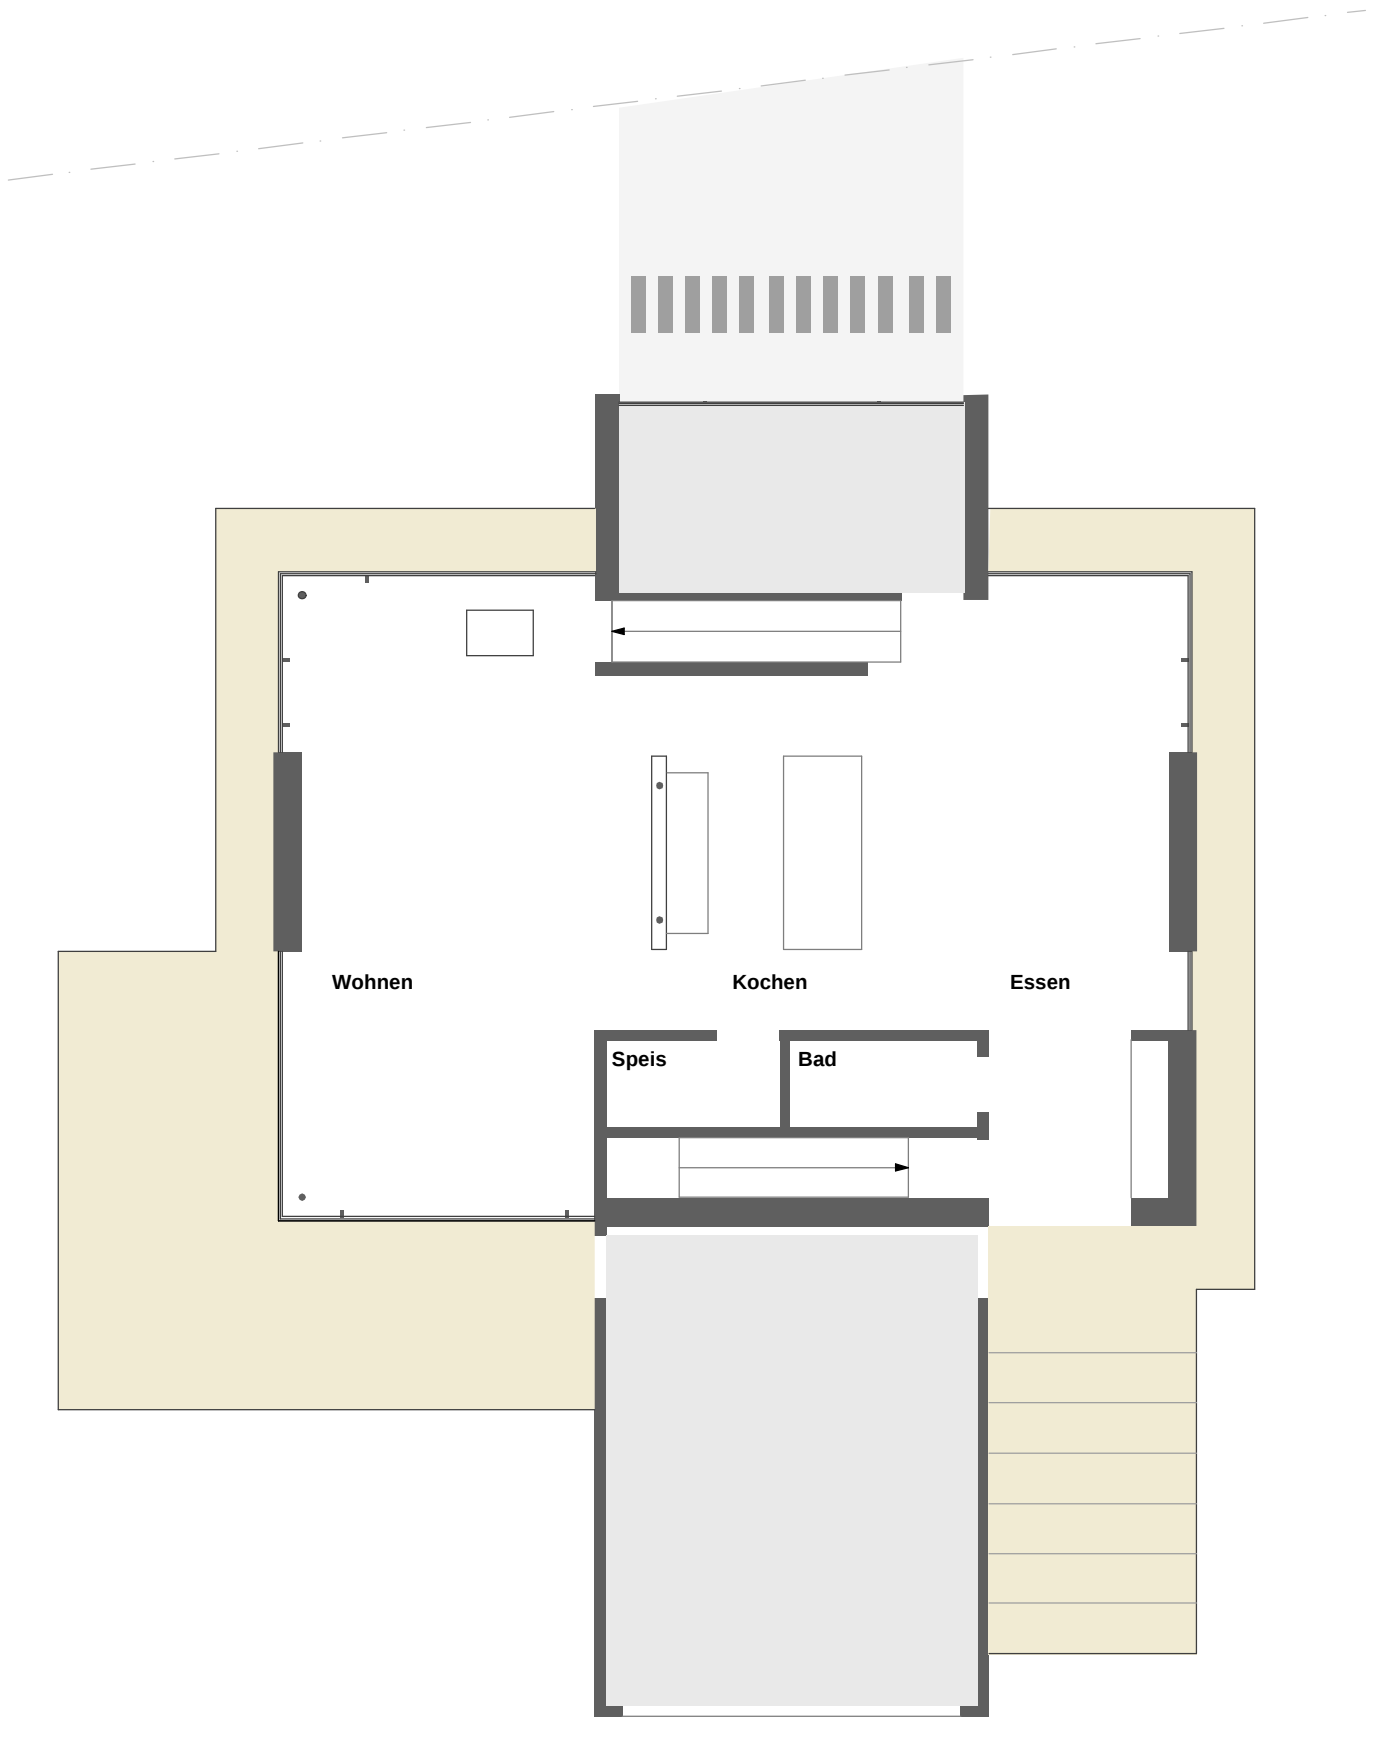

Haus SHT, Zirndorf

Erdgeschoss

[dp] architektur-baubiologie_(bn)
dagmar pemsel dipl ing_(th)

poppenreutherstr. 24a 90408 nürnberg
t +49(0)911/4090- 118 f +49(0)911/4090- 120
info@dp-ab.de www.dp-ab.de