


▽ 27,80 m

▽ 18,60 m

▽ 13,10 m


▽ 8,60 m

▽ 5,10 m

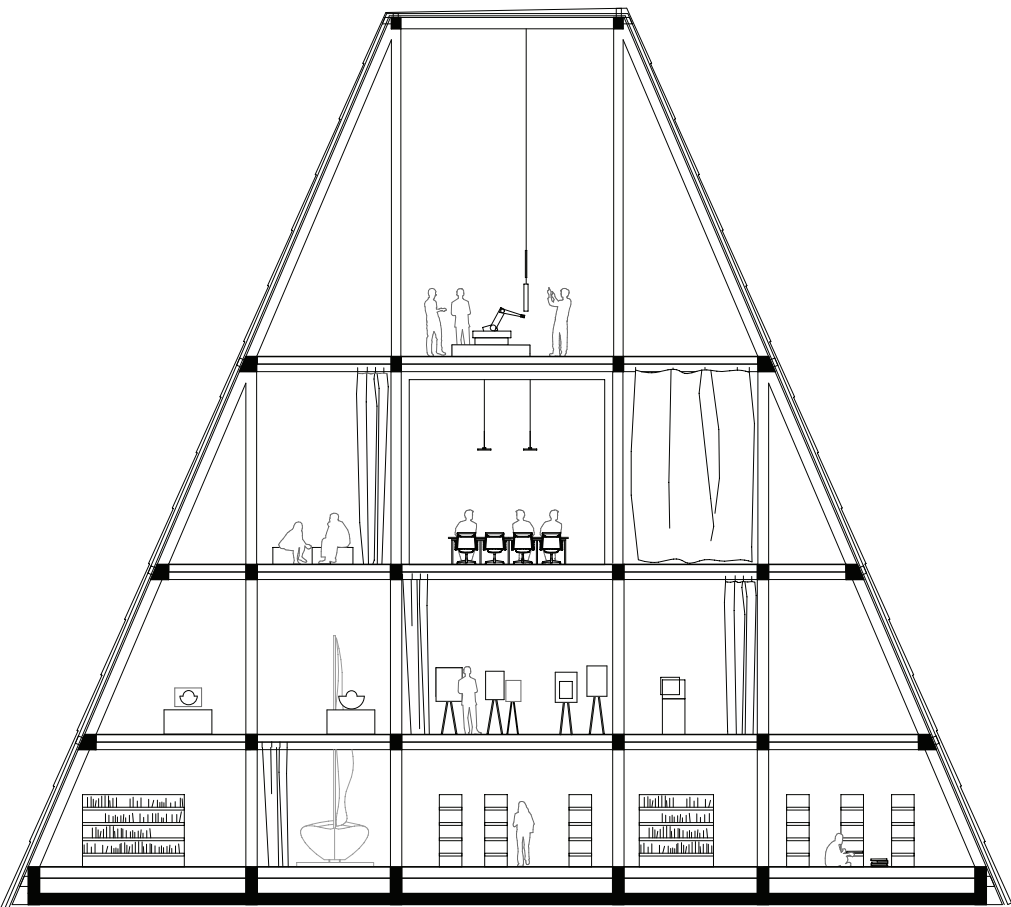


▽ 0,00 m

▽ - 4,50 m

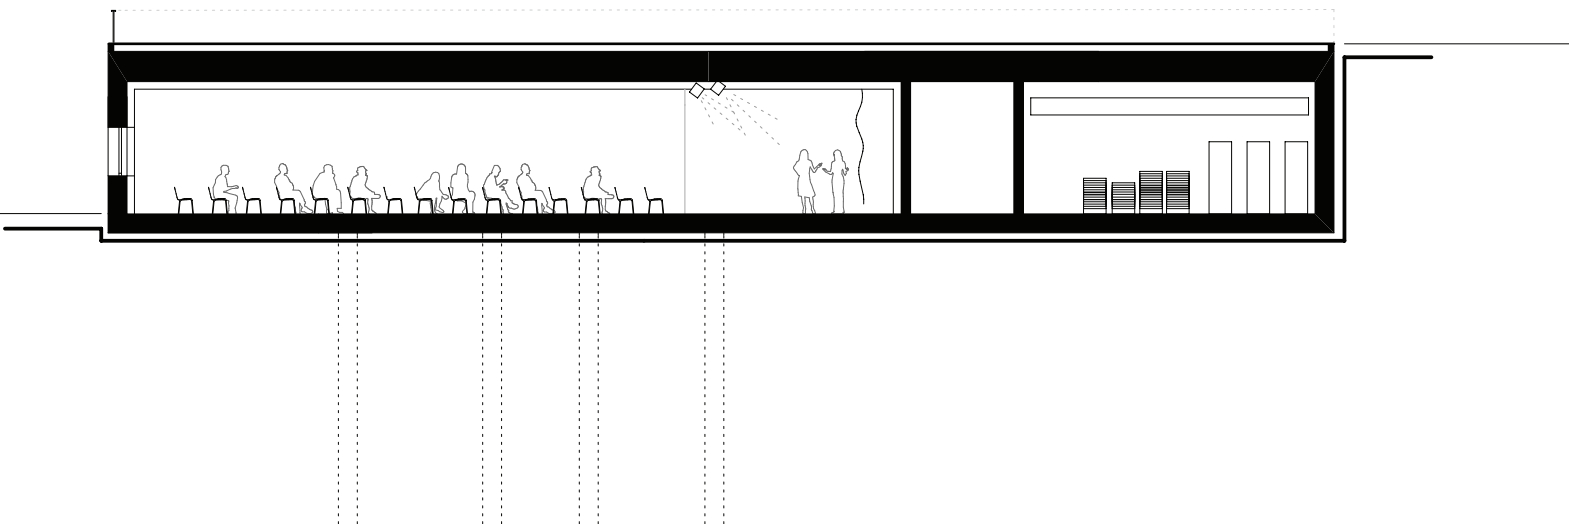

Schnitt C-C | M 1:200

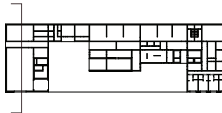

▽ 27,80 m

▽ 18,60 m


▽ 13,10 m

▽ 8,60 m

▽ 5,10 m

▽ 0,00 m

▽ - 4,50 m

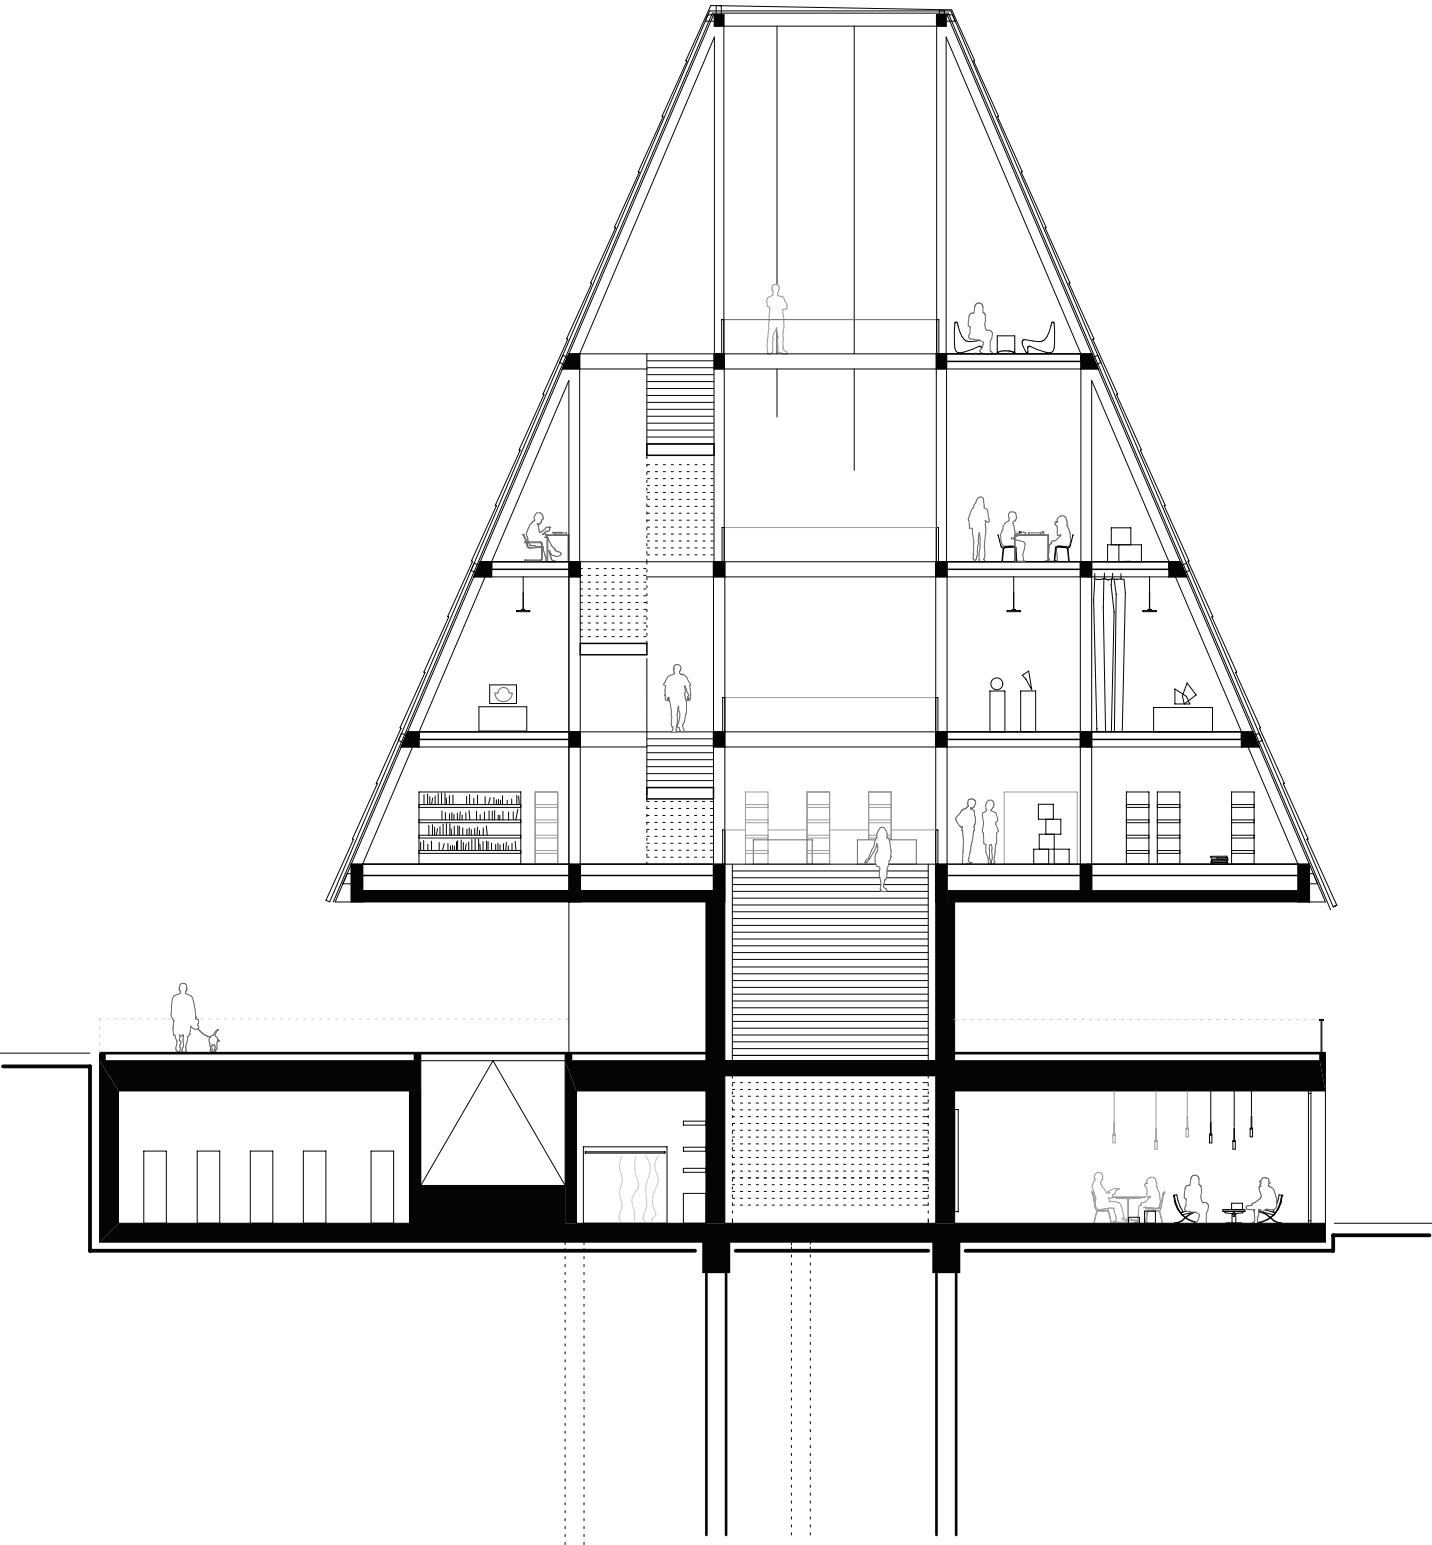

Schnitt D-D | M 1:200

