


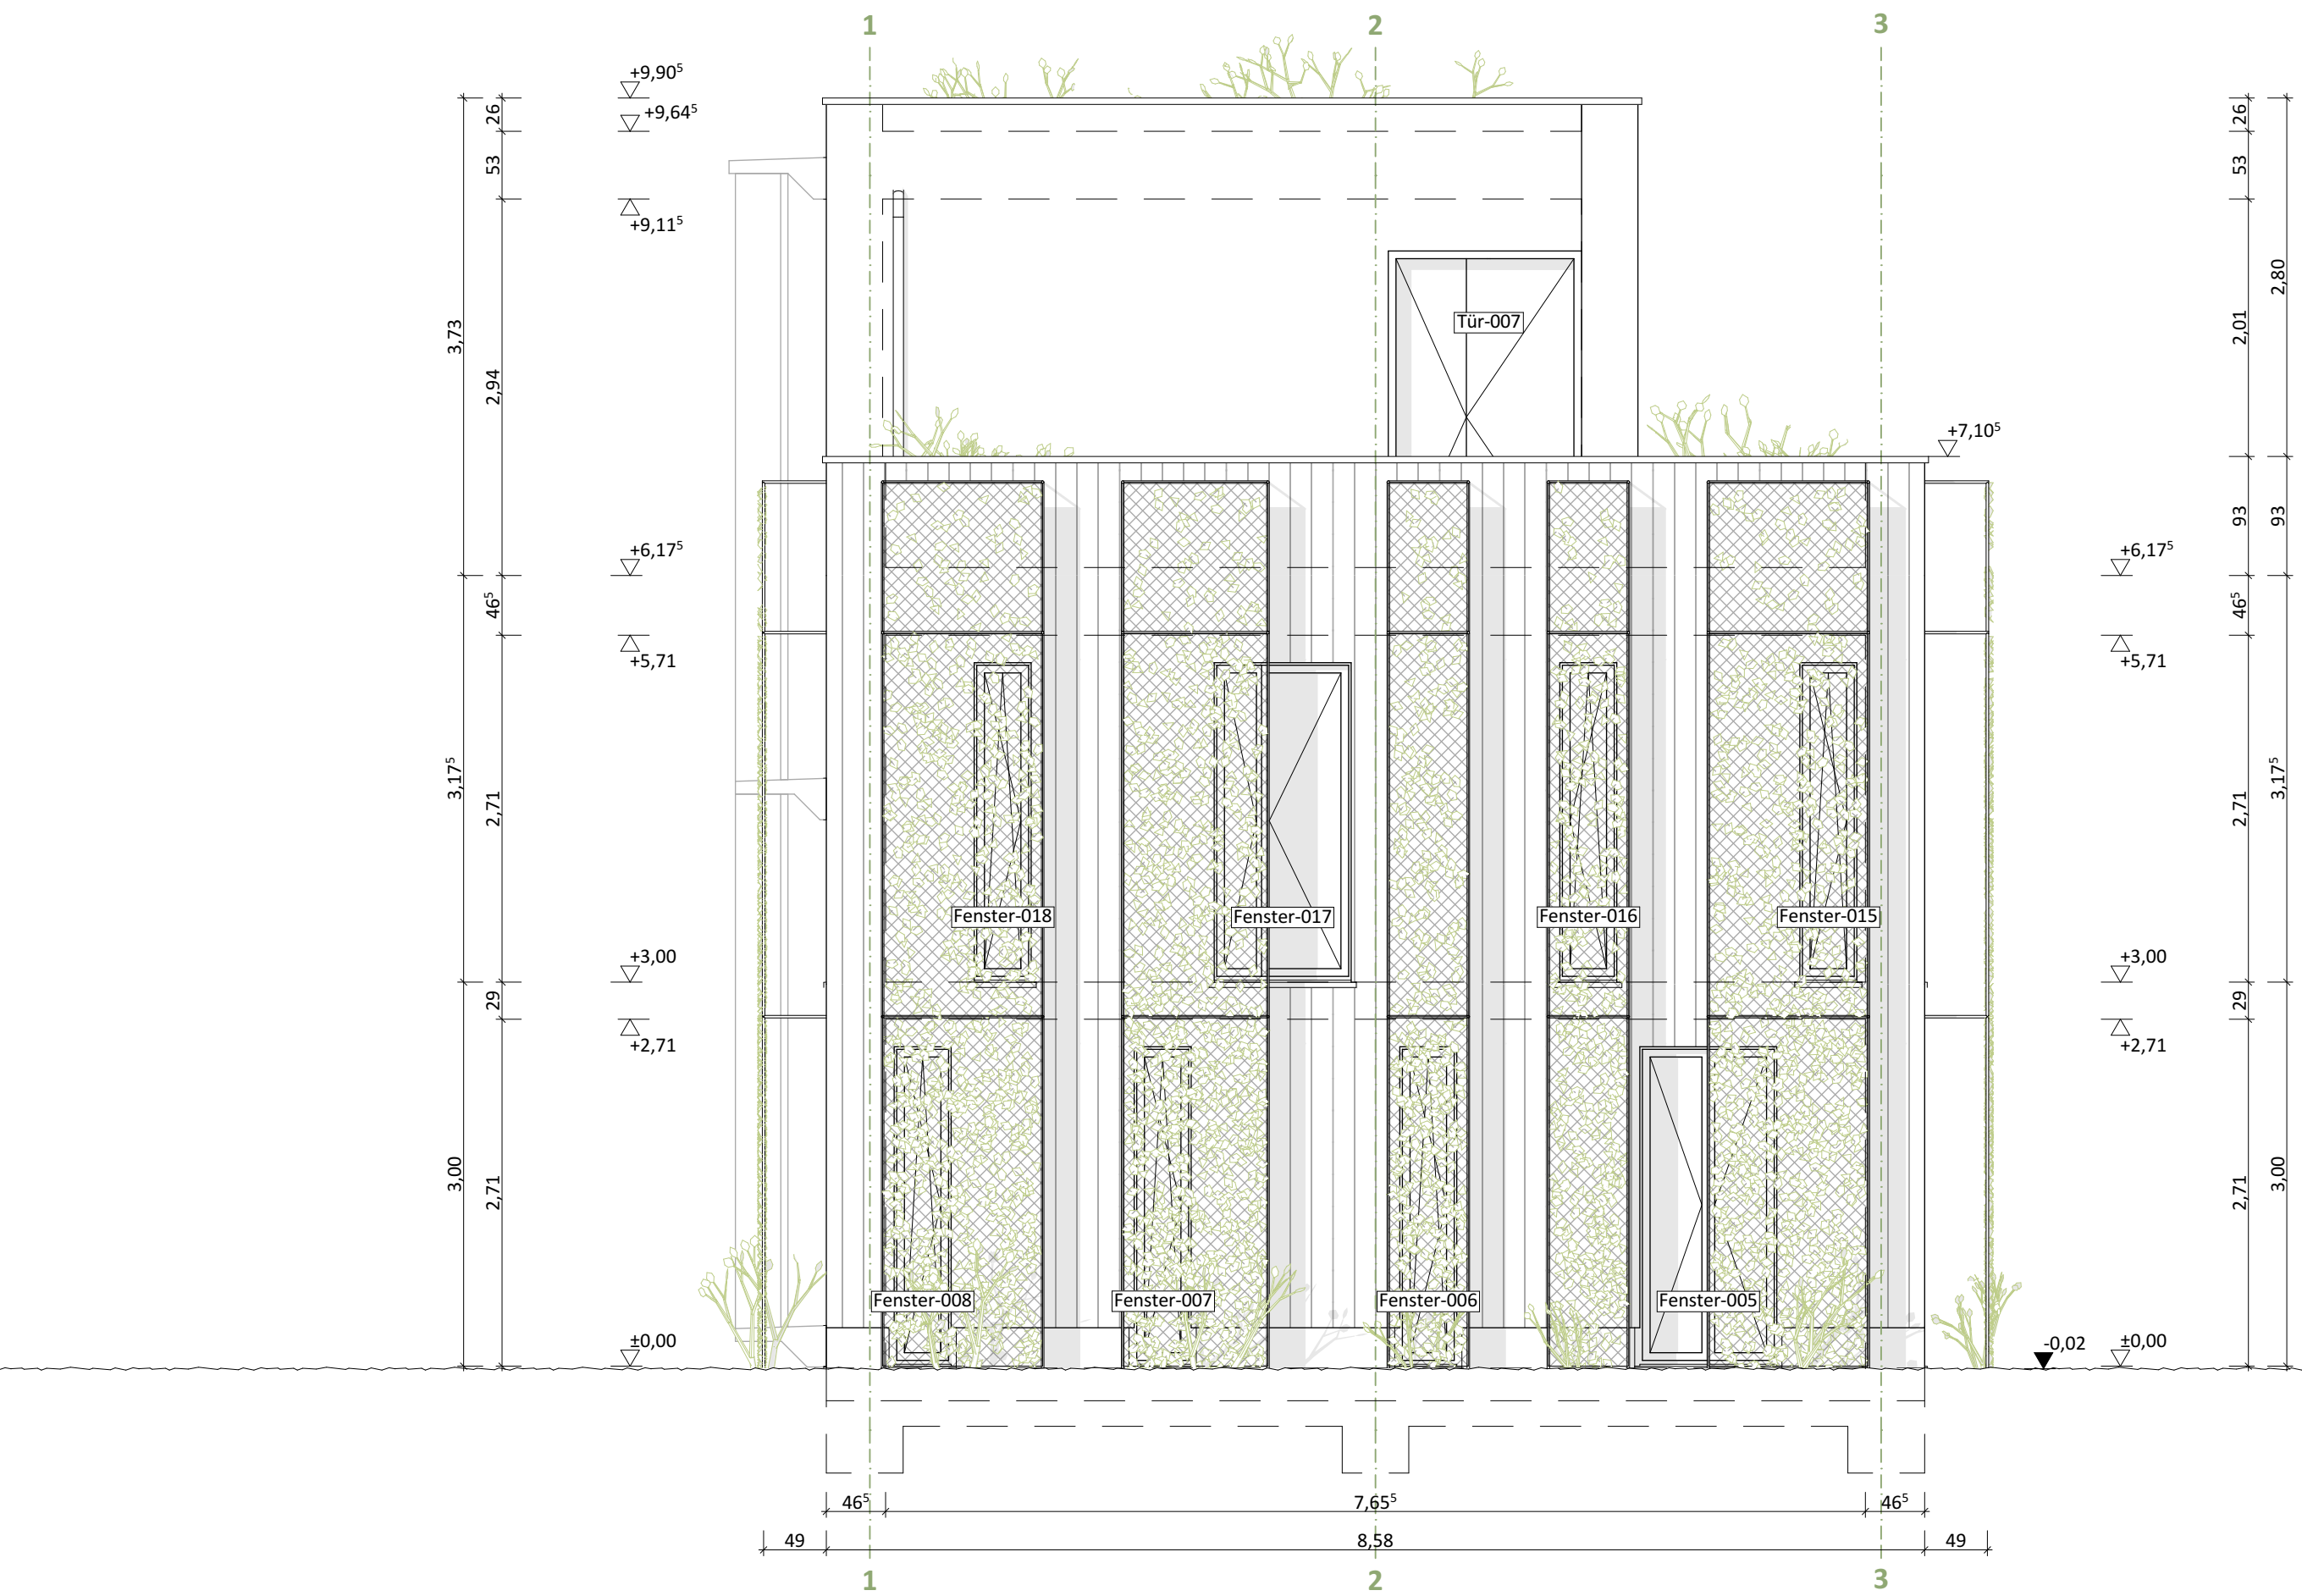

ANSICHT A-01 / SÜD - M 1:50