


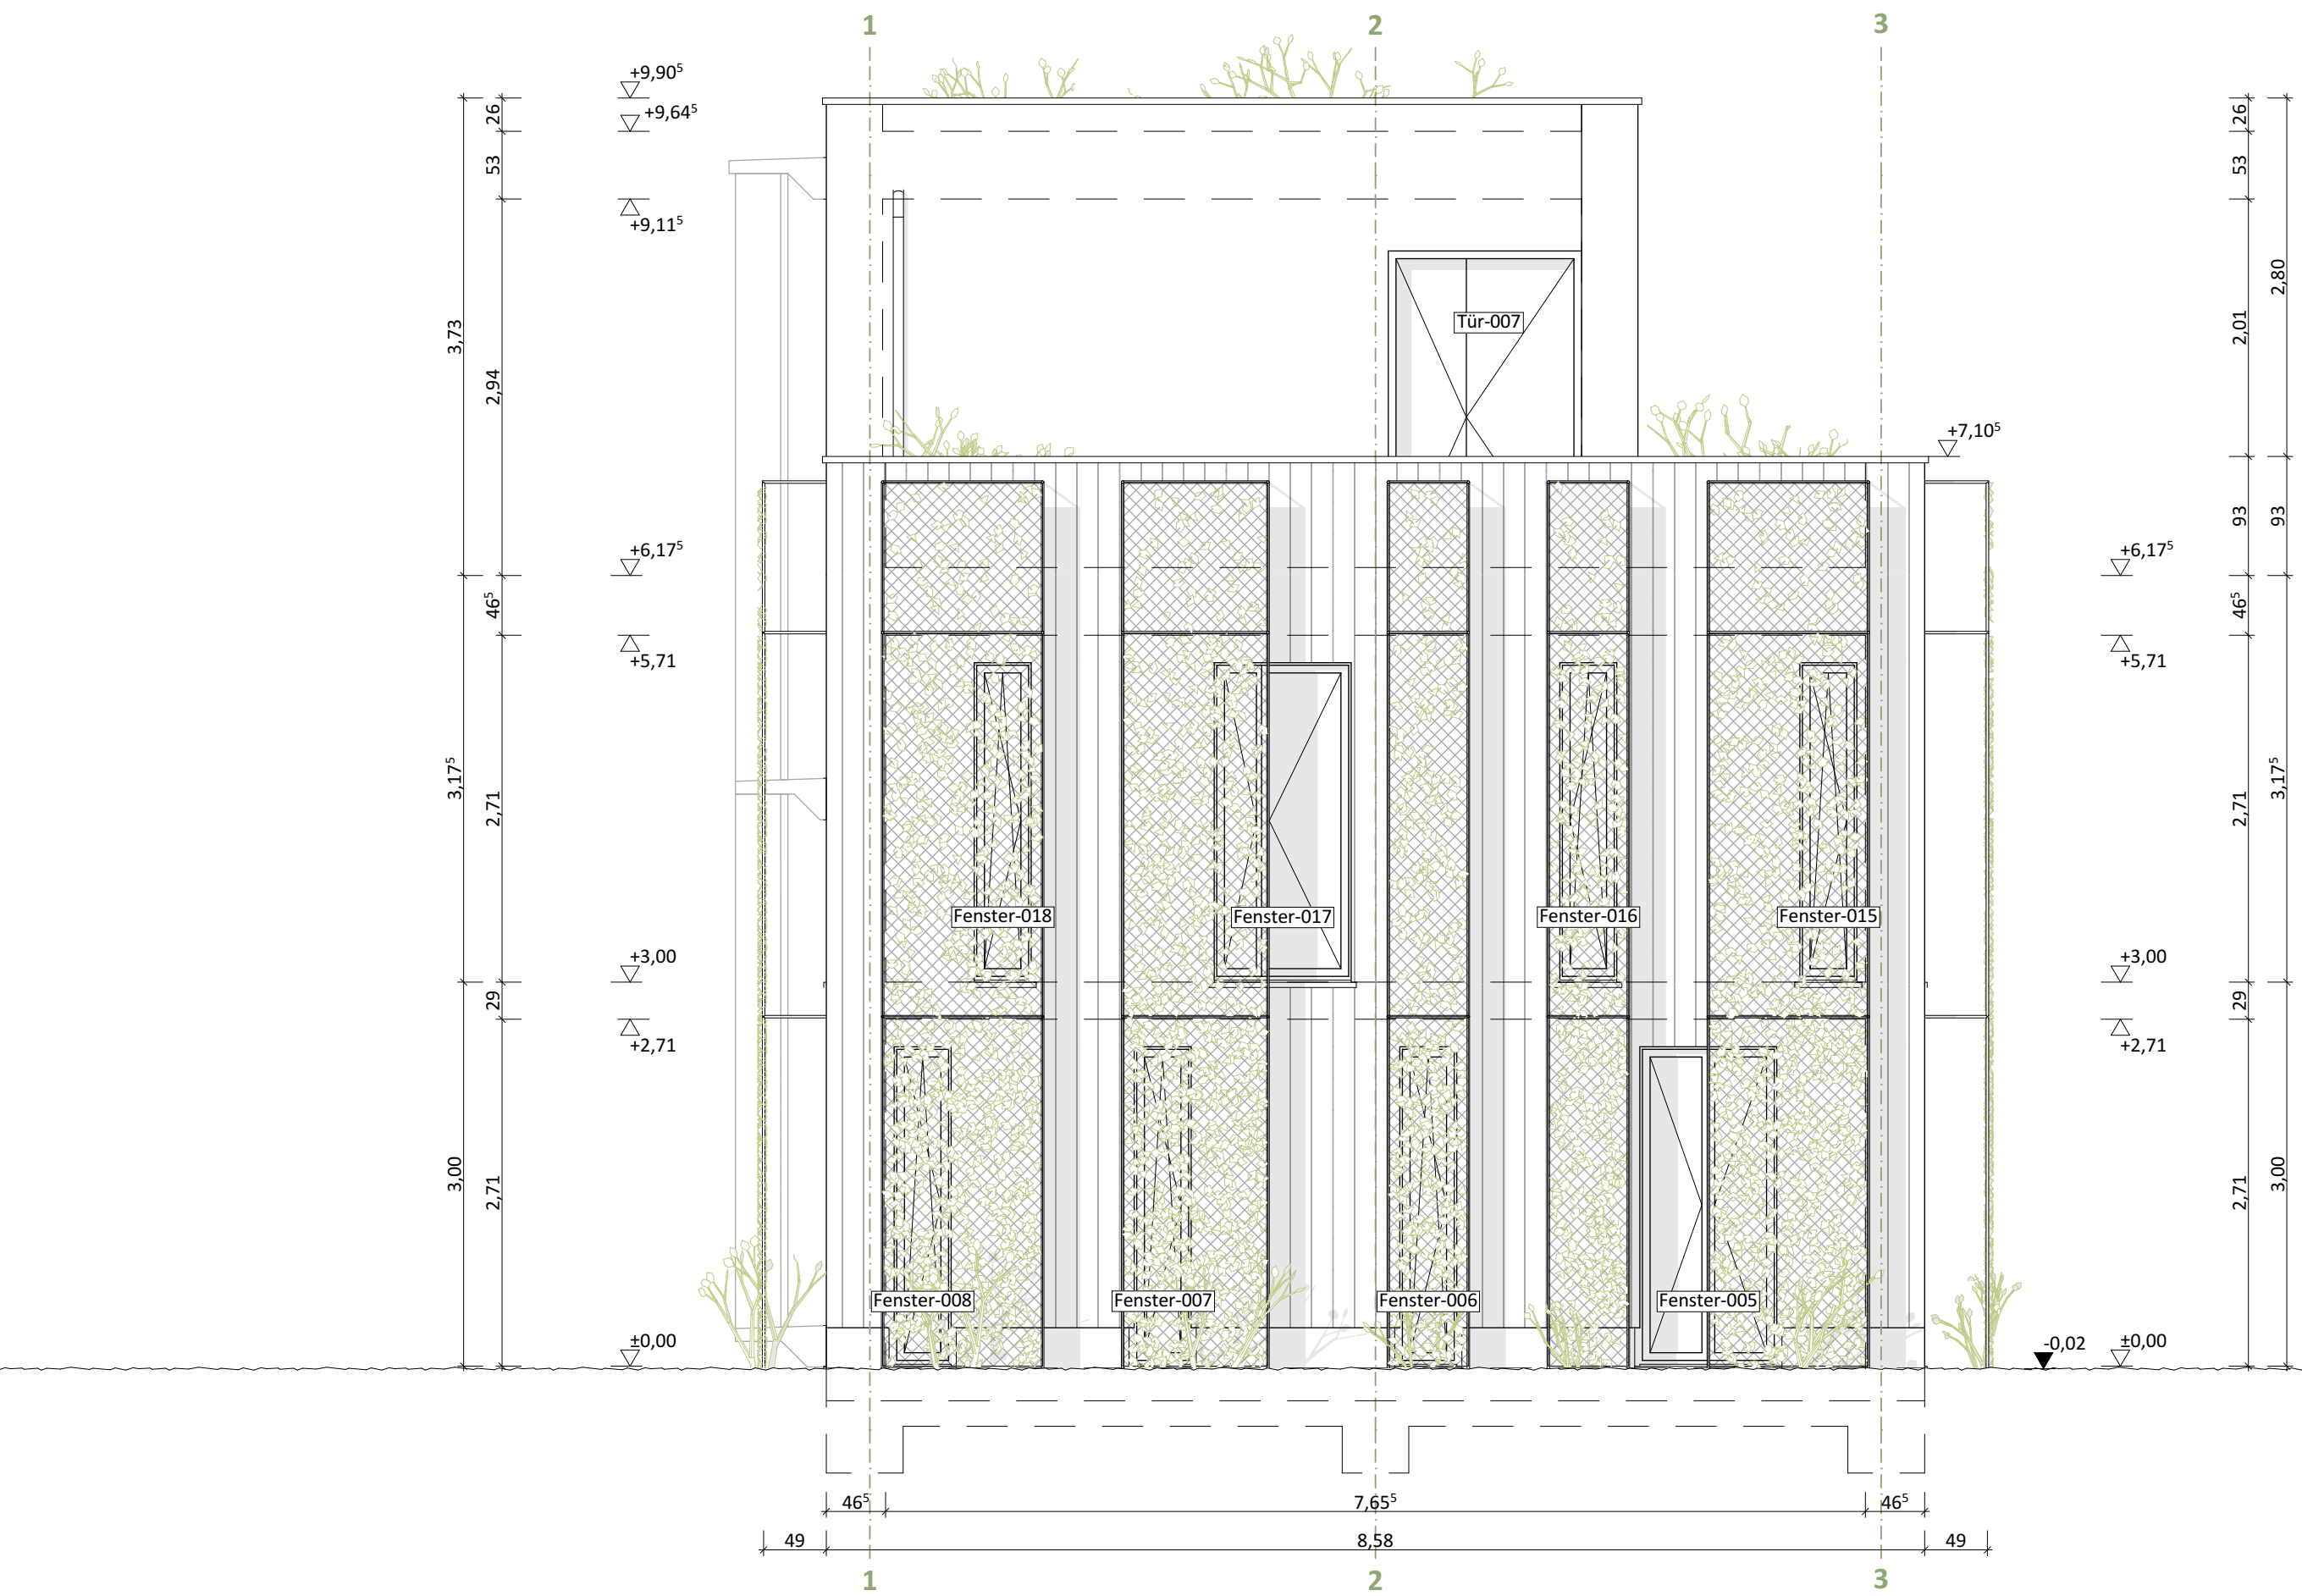

ANSICHT A-03 / NORD - M 1:50