



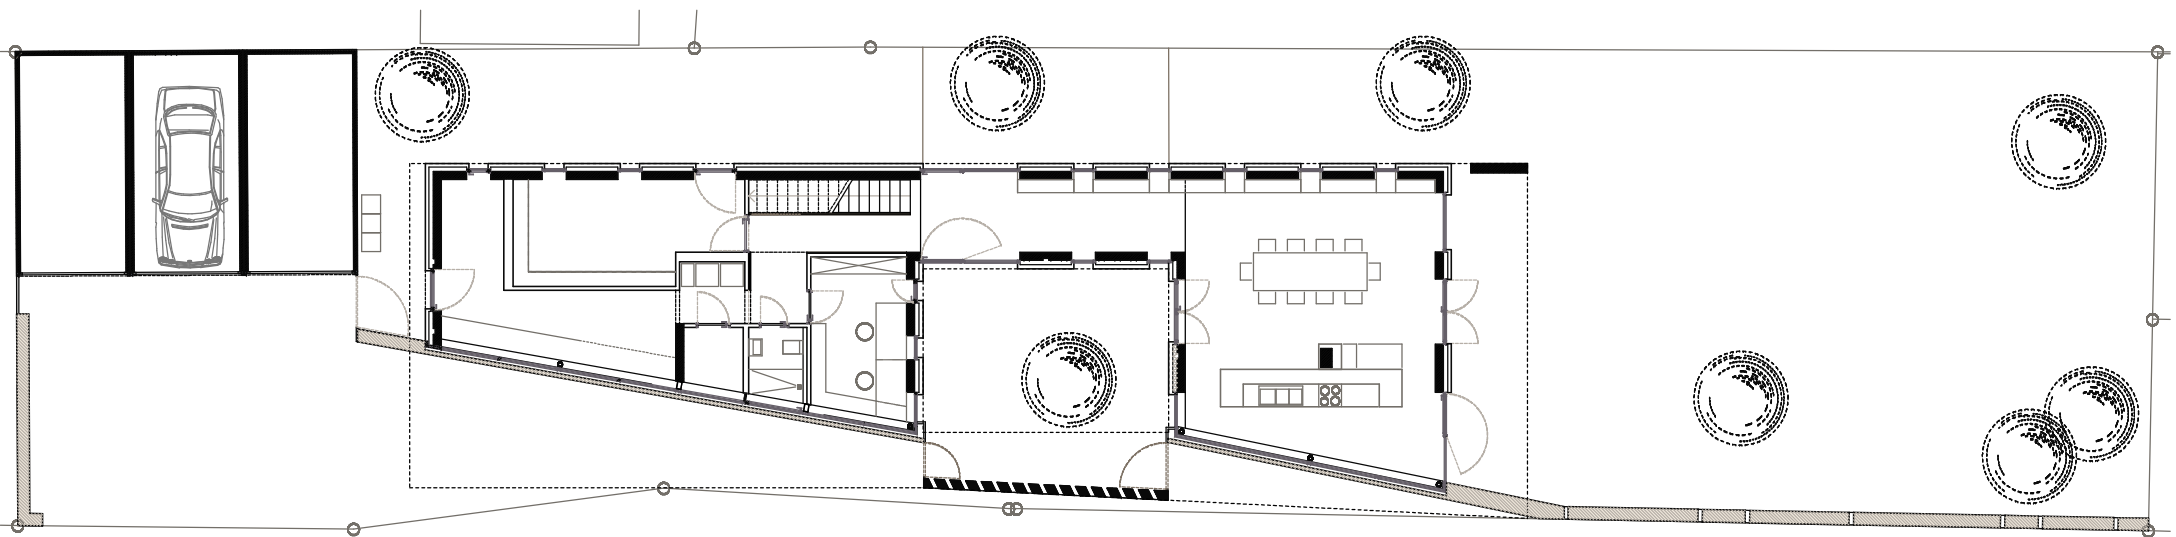

Grundriss Erdgeschoss, M. 1:200

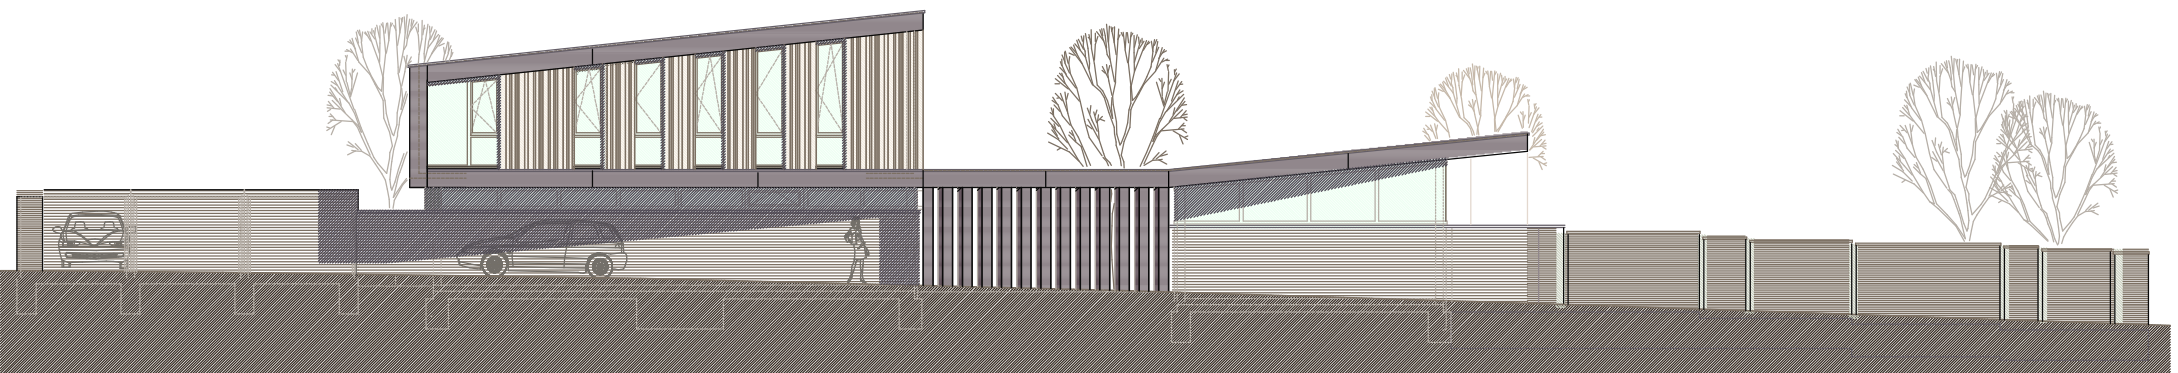

Ansicht West, M. 1:200