





Lageplan, M. 1:1000

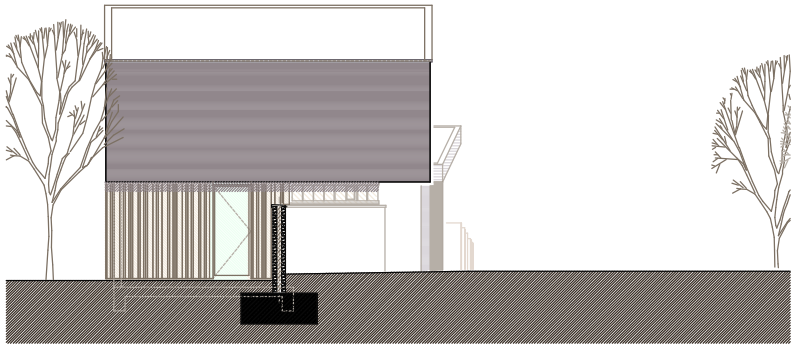

Ansicht Süd, M. 1:200



Ansicht Nord, M. 1:200

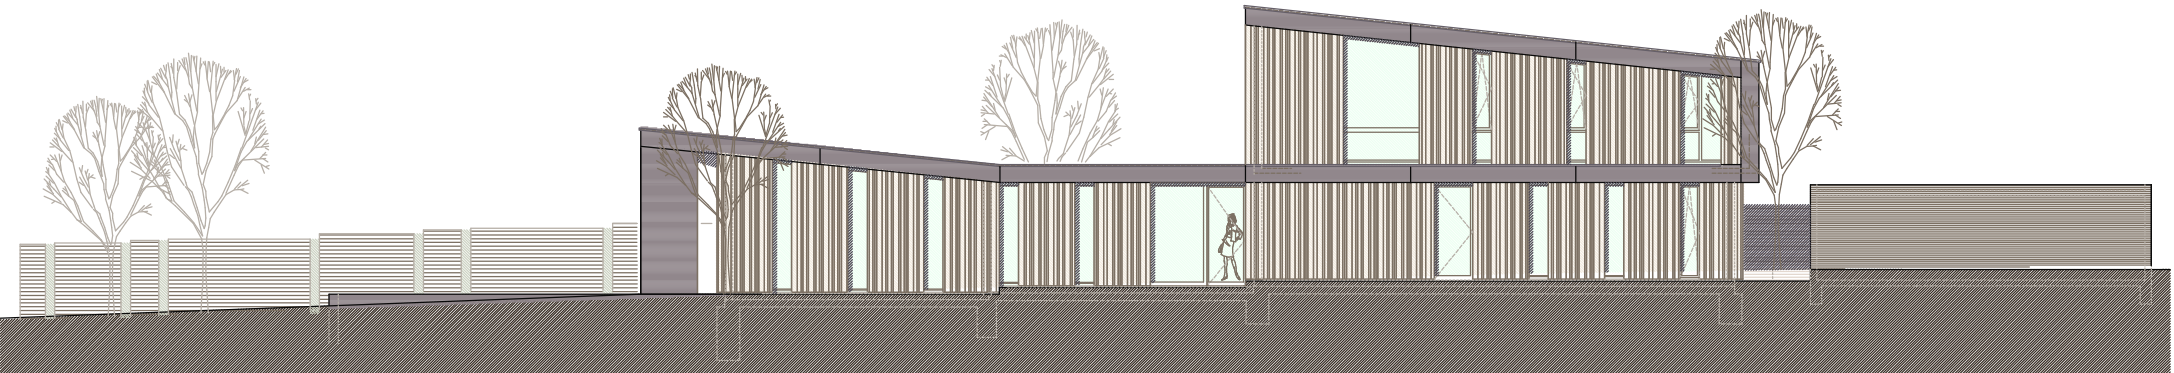

Ansicht Ost, M. 1:200