


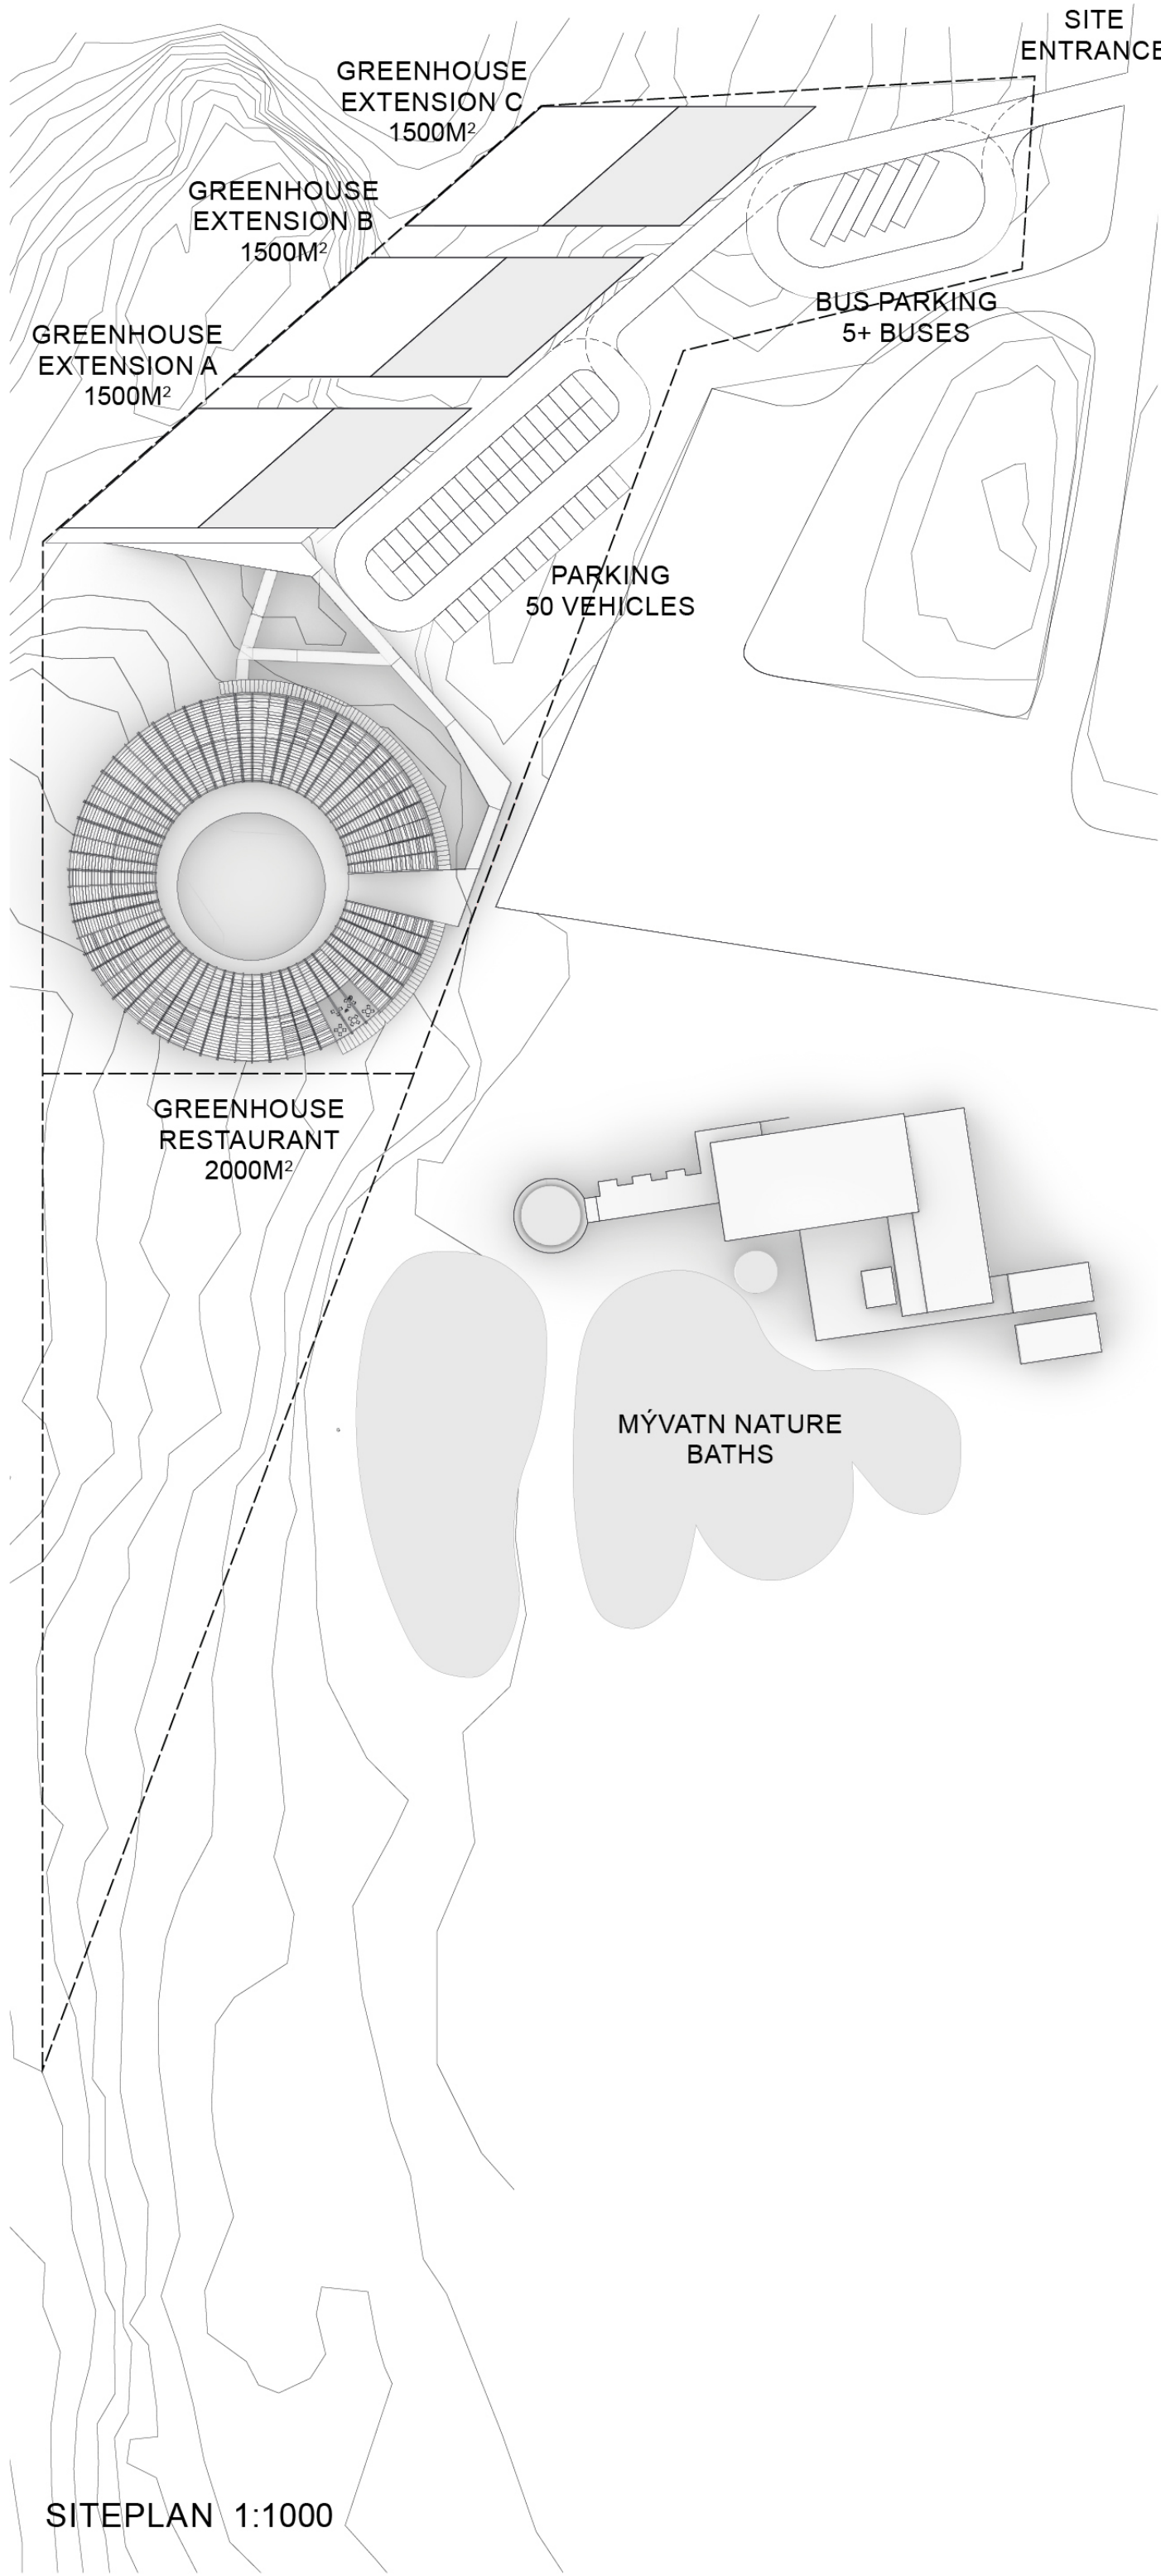

GREENHOUSE
EXTENSION C
1500M²

GREENHOUSE
EXTENSION B
1500M²

GREENHOUSE
EXTENSION A
1500M²

SITE
ENTRANCE

BUS PARKING
5+ BUSES

PARKING
50 VEHICLES

GREENHOUSE
RESTAURANT
2000M²

MÝVATN NATURE
BATHS

SITEPLAN 1:1000