



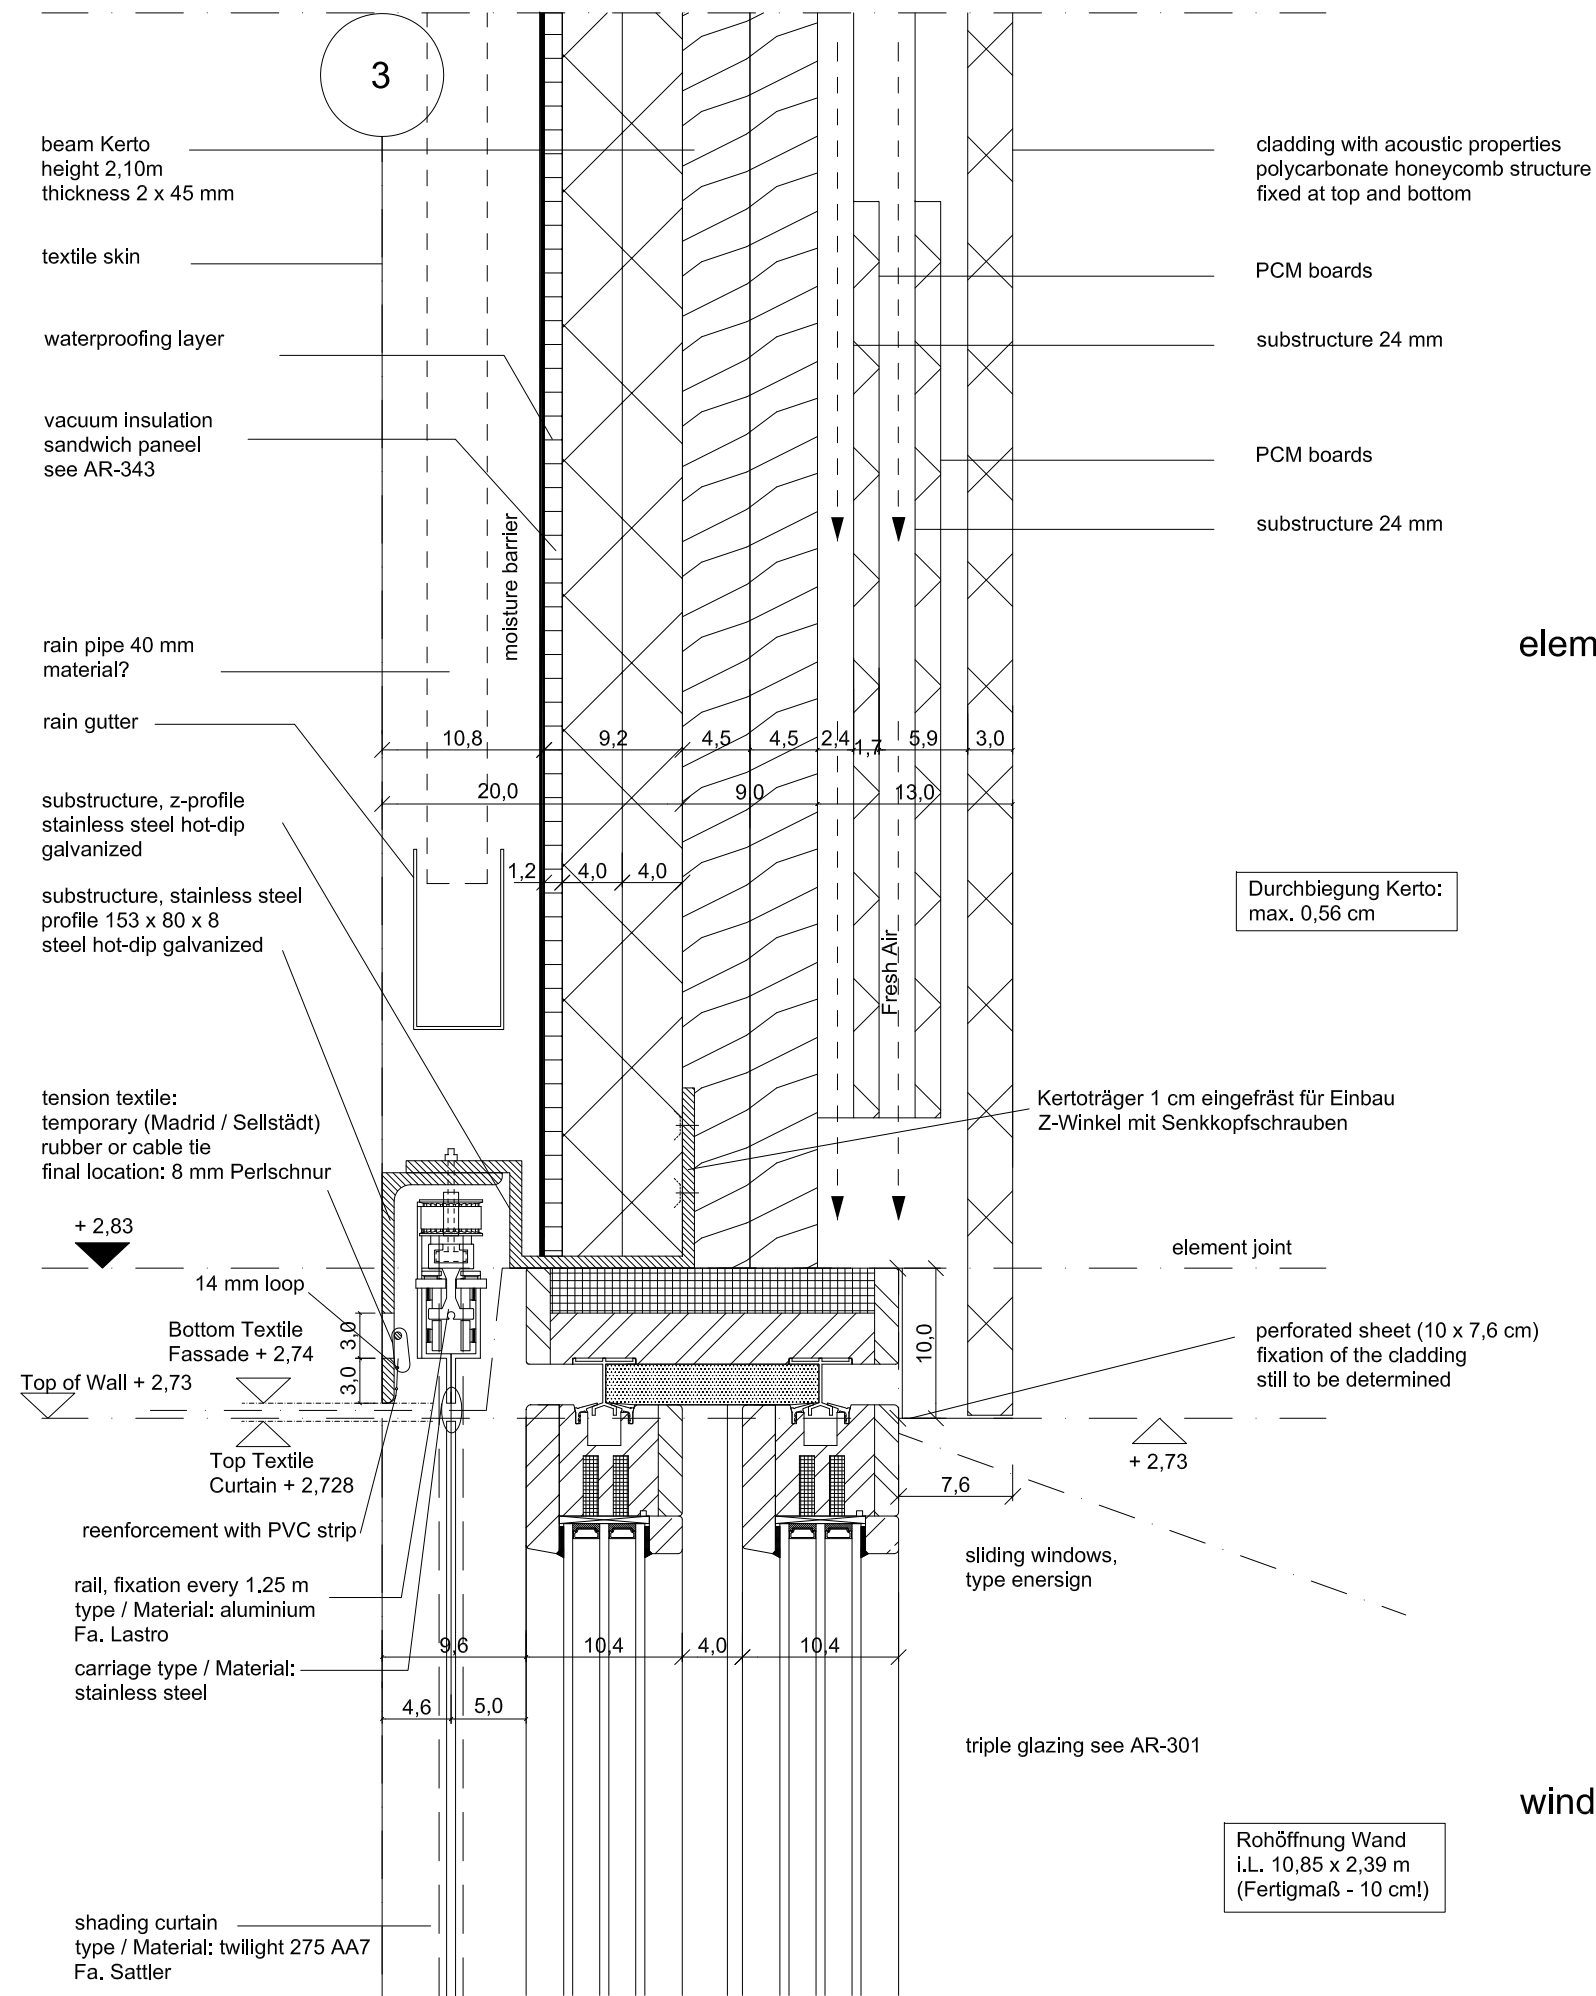

element E1.1

window 1.1

PROJECT		SOLAR HOUSE		
SOLAR DECATHLON EUROPE 2010 / MADRID				
TEAM WUPPERTAL BERGISCHE UNIVERSITÄT WUPPERTAL FACULTY OF ARCHITECTURE HASPELERSTRASSE 27 42285 WUPPERTAL				
TITLE		DETAIL SLIDING WINDOW / CURTAIN TOP		
RESPONSIBLE	PLAN	SCALE	SIGN	DATE
TEAM WUPPERTAL	AR-304	M 1:5	DaSt	21.03.10

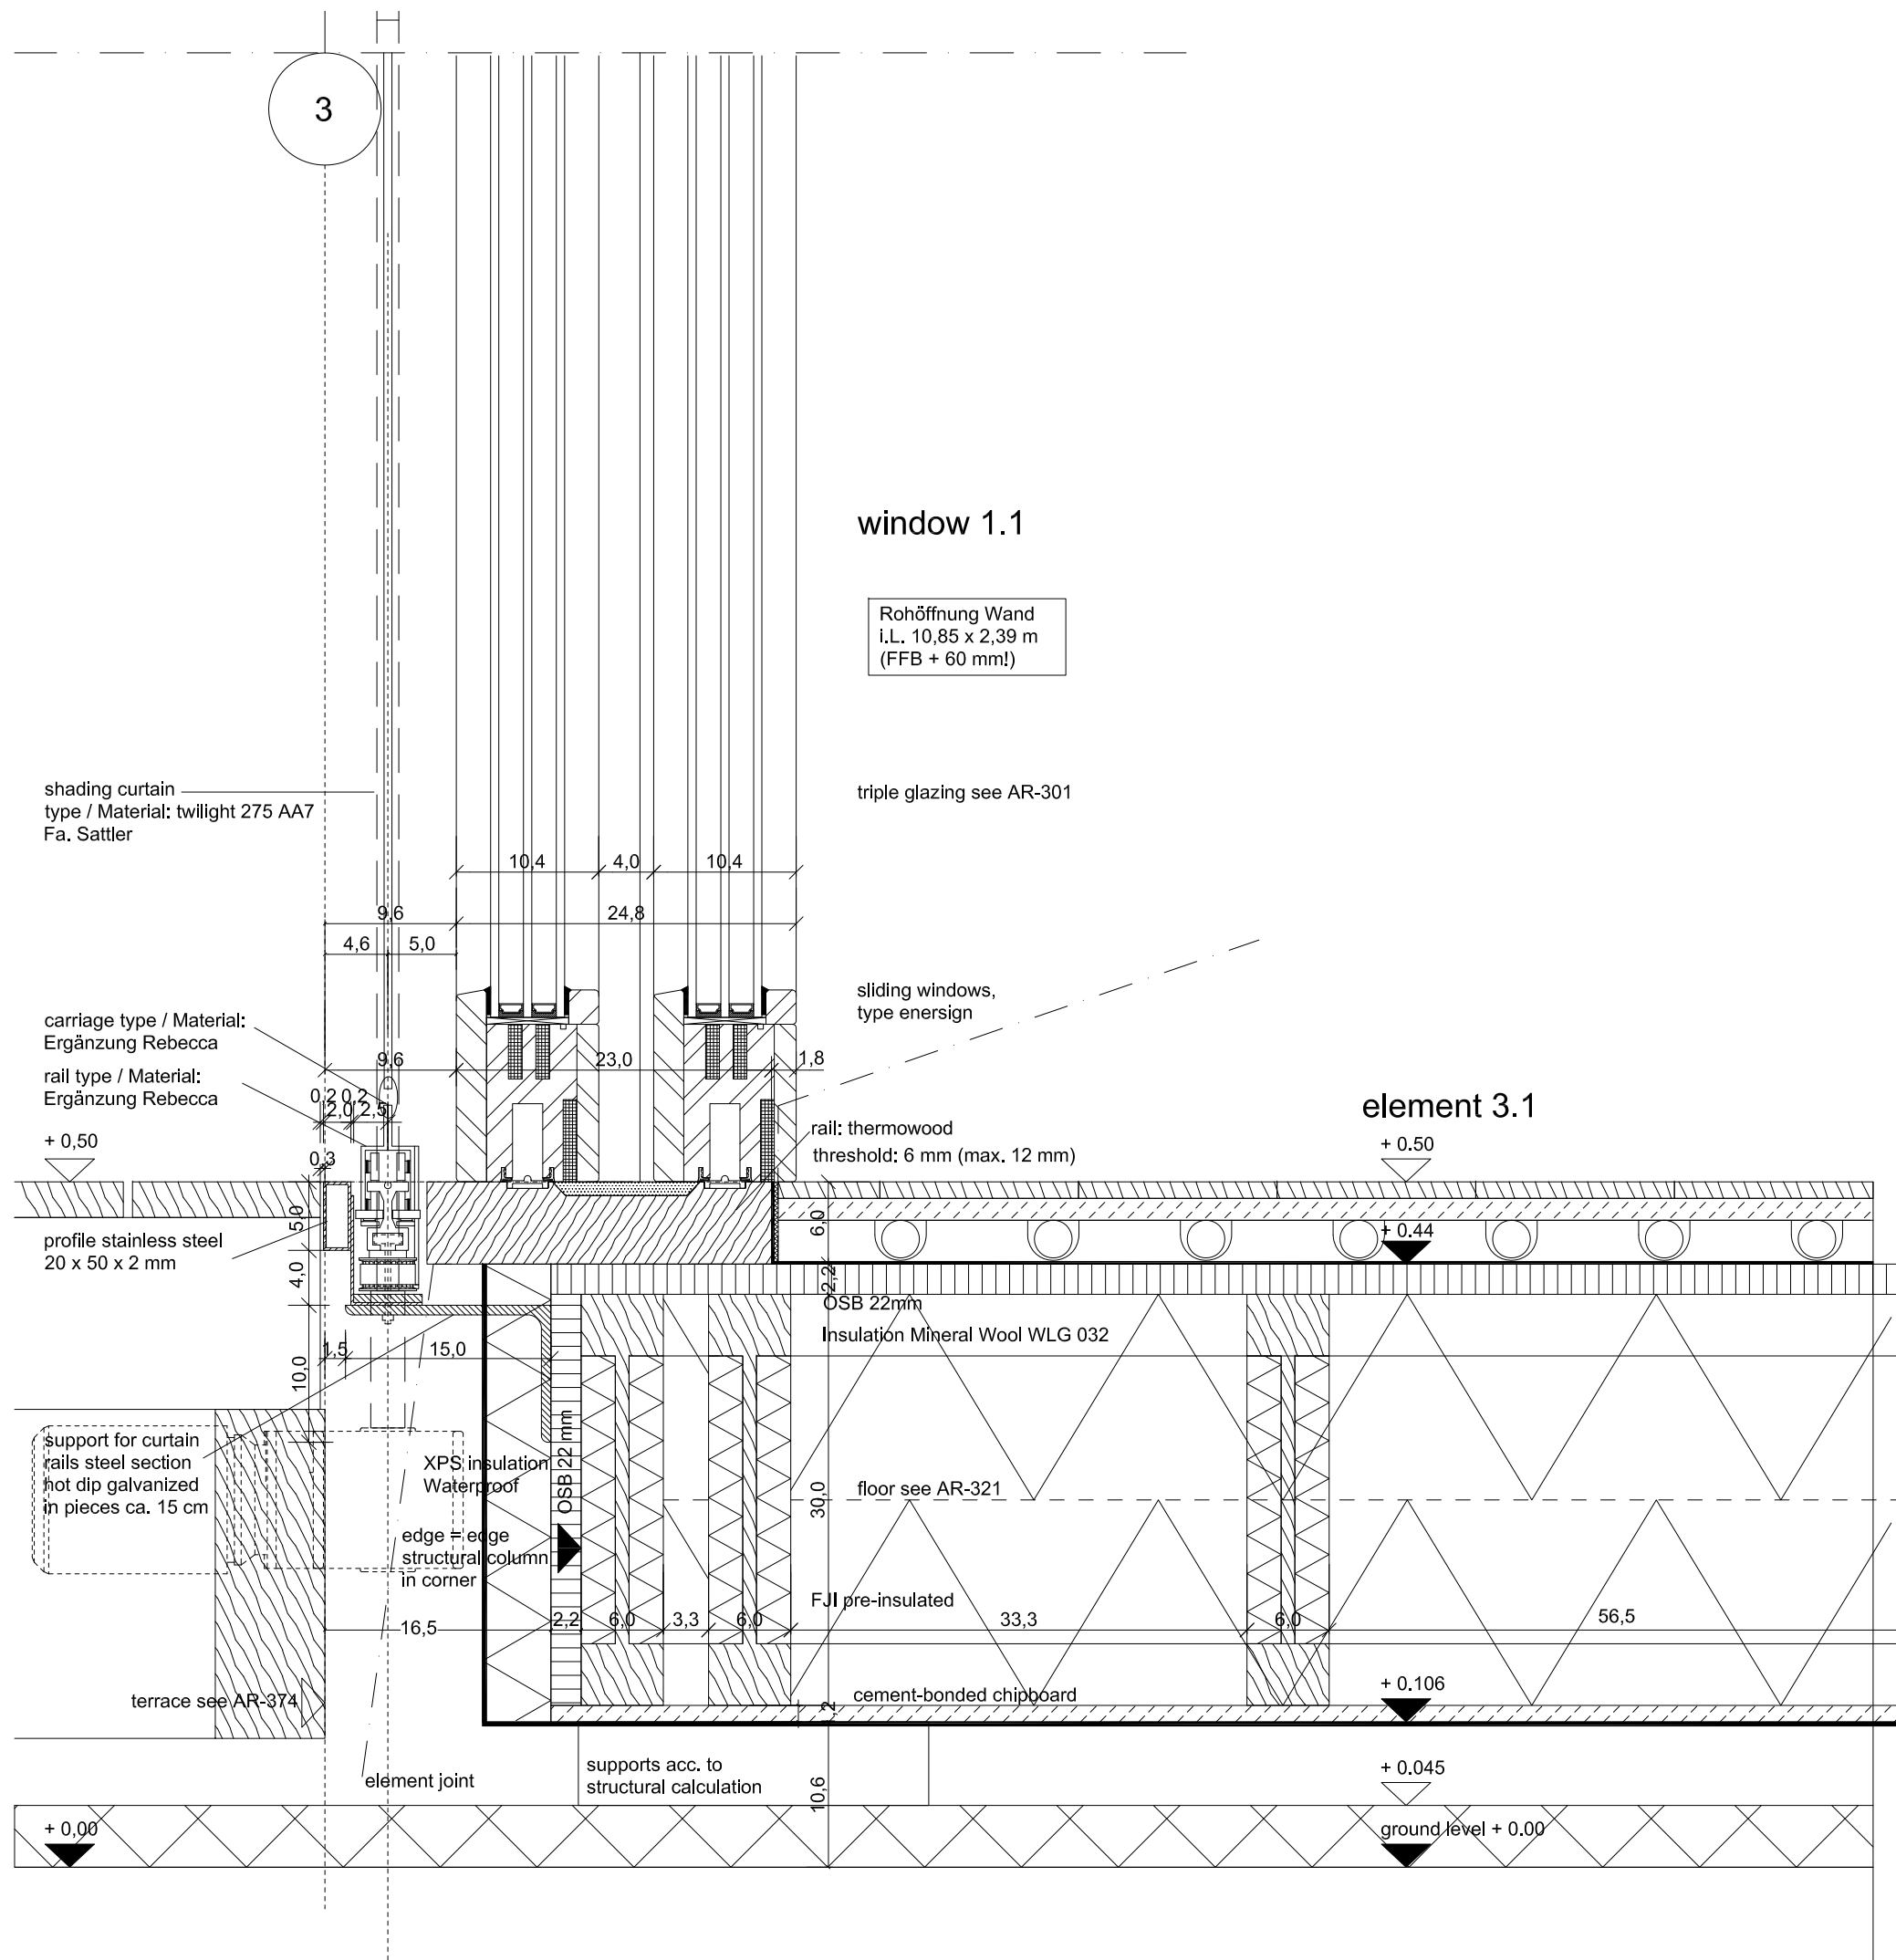

PROJECT	SOLAR HOUSE			
SOLAR DECATHLON EUROPE 2010 / MADRID				
TEAM WUPPERTAL BERGISCHE UNIVERSITÄT WUPPERTAL FACULTY OF ARCHITECTURE HASPELERSTRASSE 27 42285 WUPPERTAL				
TITLE	SLIDING WINDOWS / CURTAIN, BOTTOM			
RESPONSIBLE	PLAN	SCALE	SIGN	DATE
TEAM WUPPERTAL	AR-303	M 1:5	ReBe	07.04.10