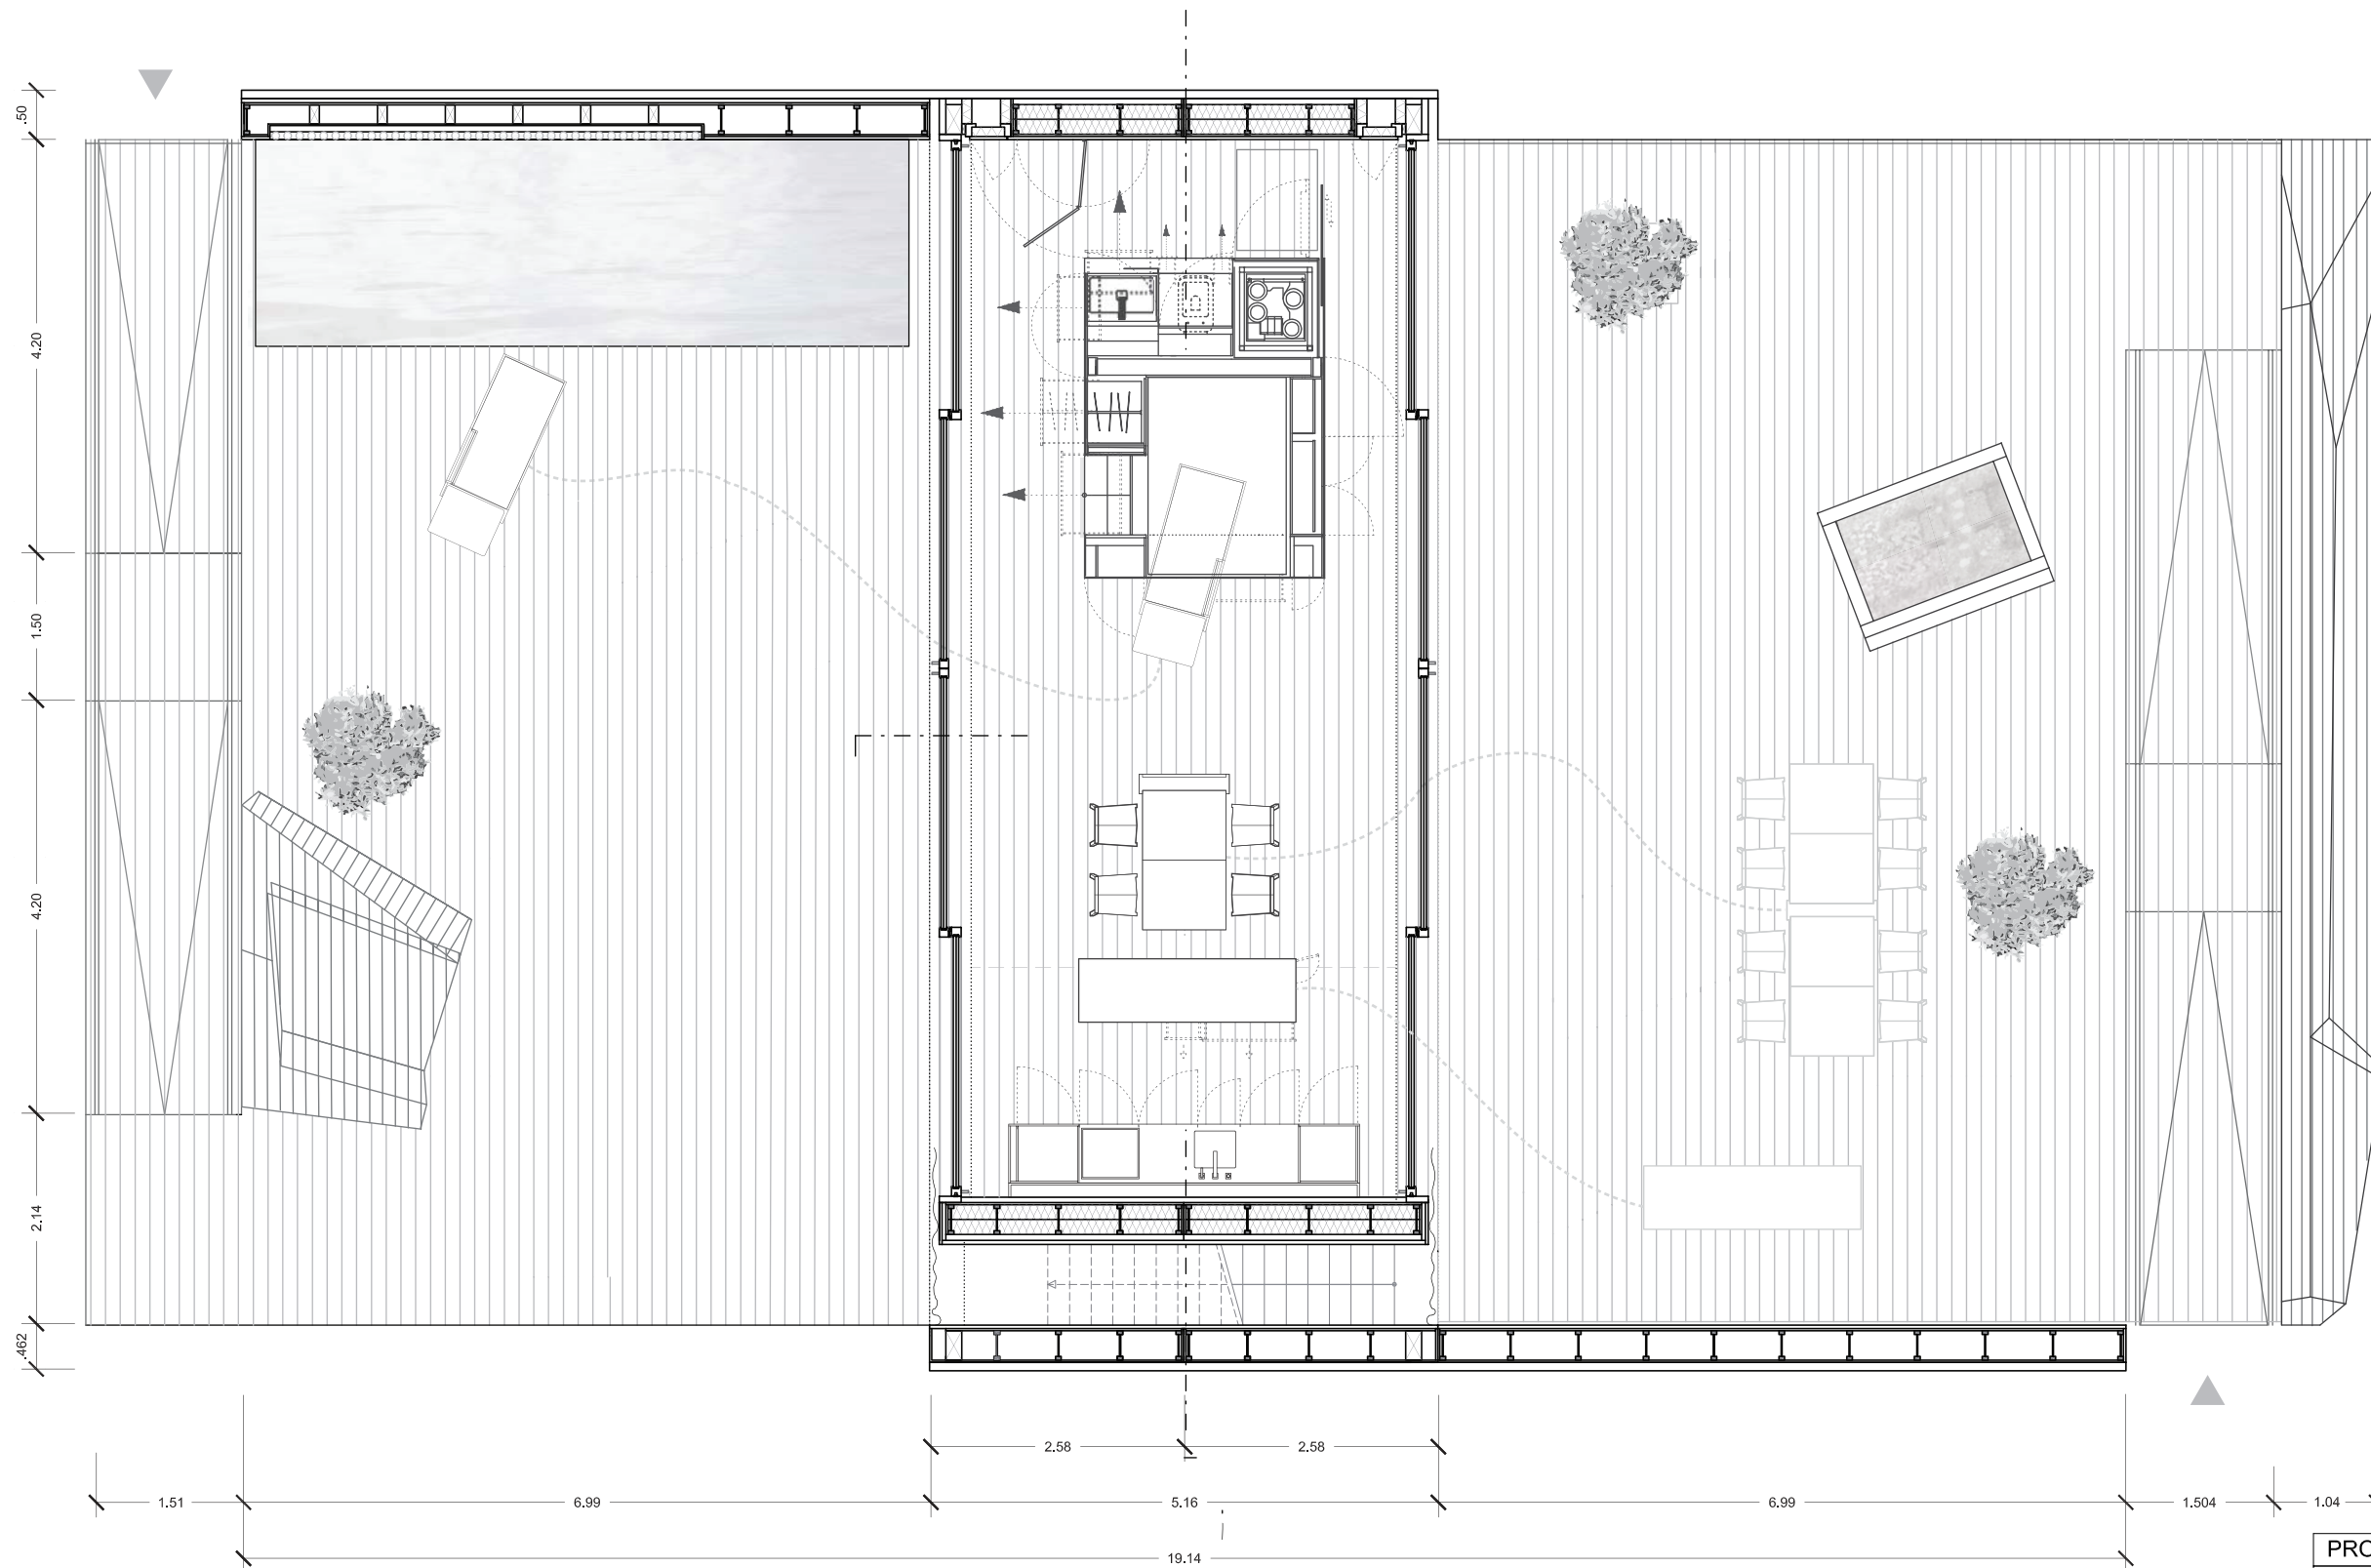


PROJECT		SOLAR HOUSE		
SOLAR DECATHLON EUROPE 2010 / MADRID				
TEAM WUPPERTAL BERGISCHE UNIVERSITÄT WUPPERTAL FACULTY OF ARCHITECTURE HASPELERSTRASSE 27 42285 WUPPERTAL				
TITLE		FLOOR PLAN LEVEL 0		
RESPONSIBLE	PLAN	SCALE	SIGN	DATE
TEAM WUPPERTAL	AR-021	M 1:75	SaBa	26.01.10