


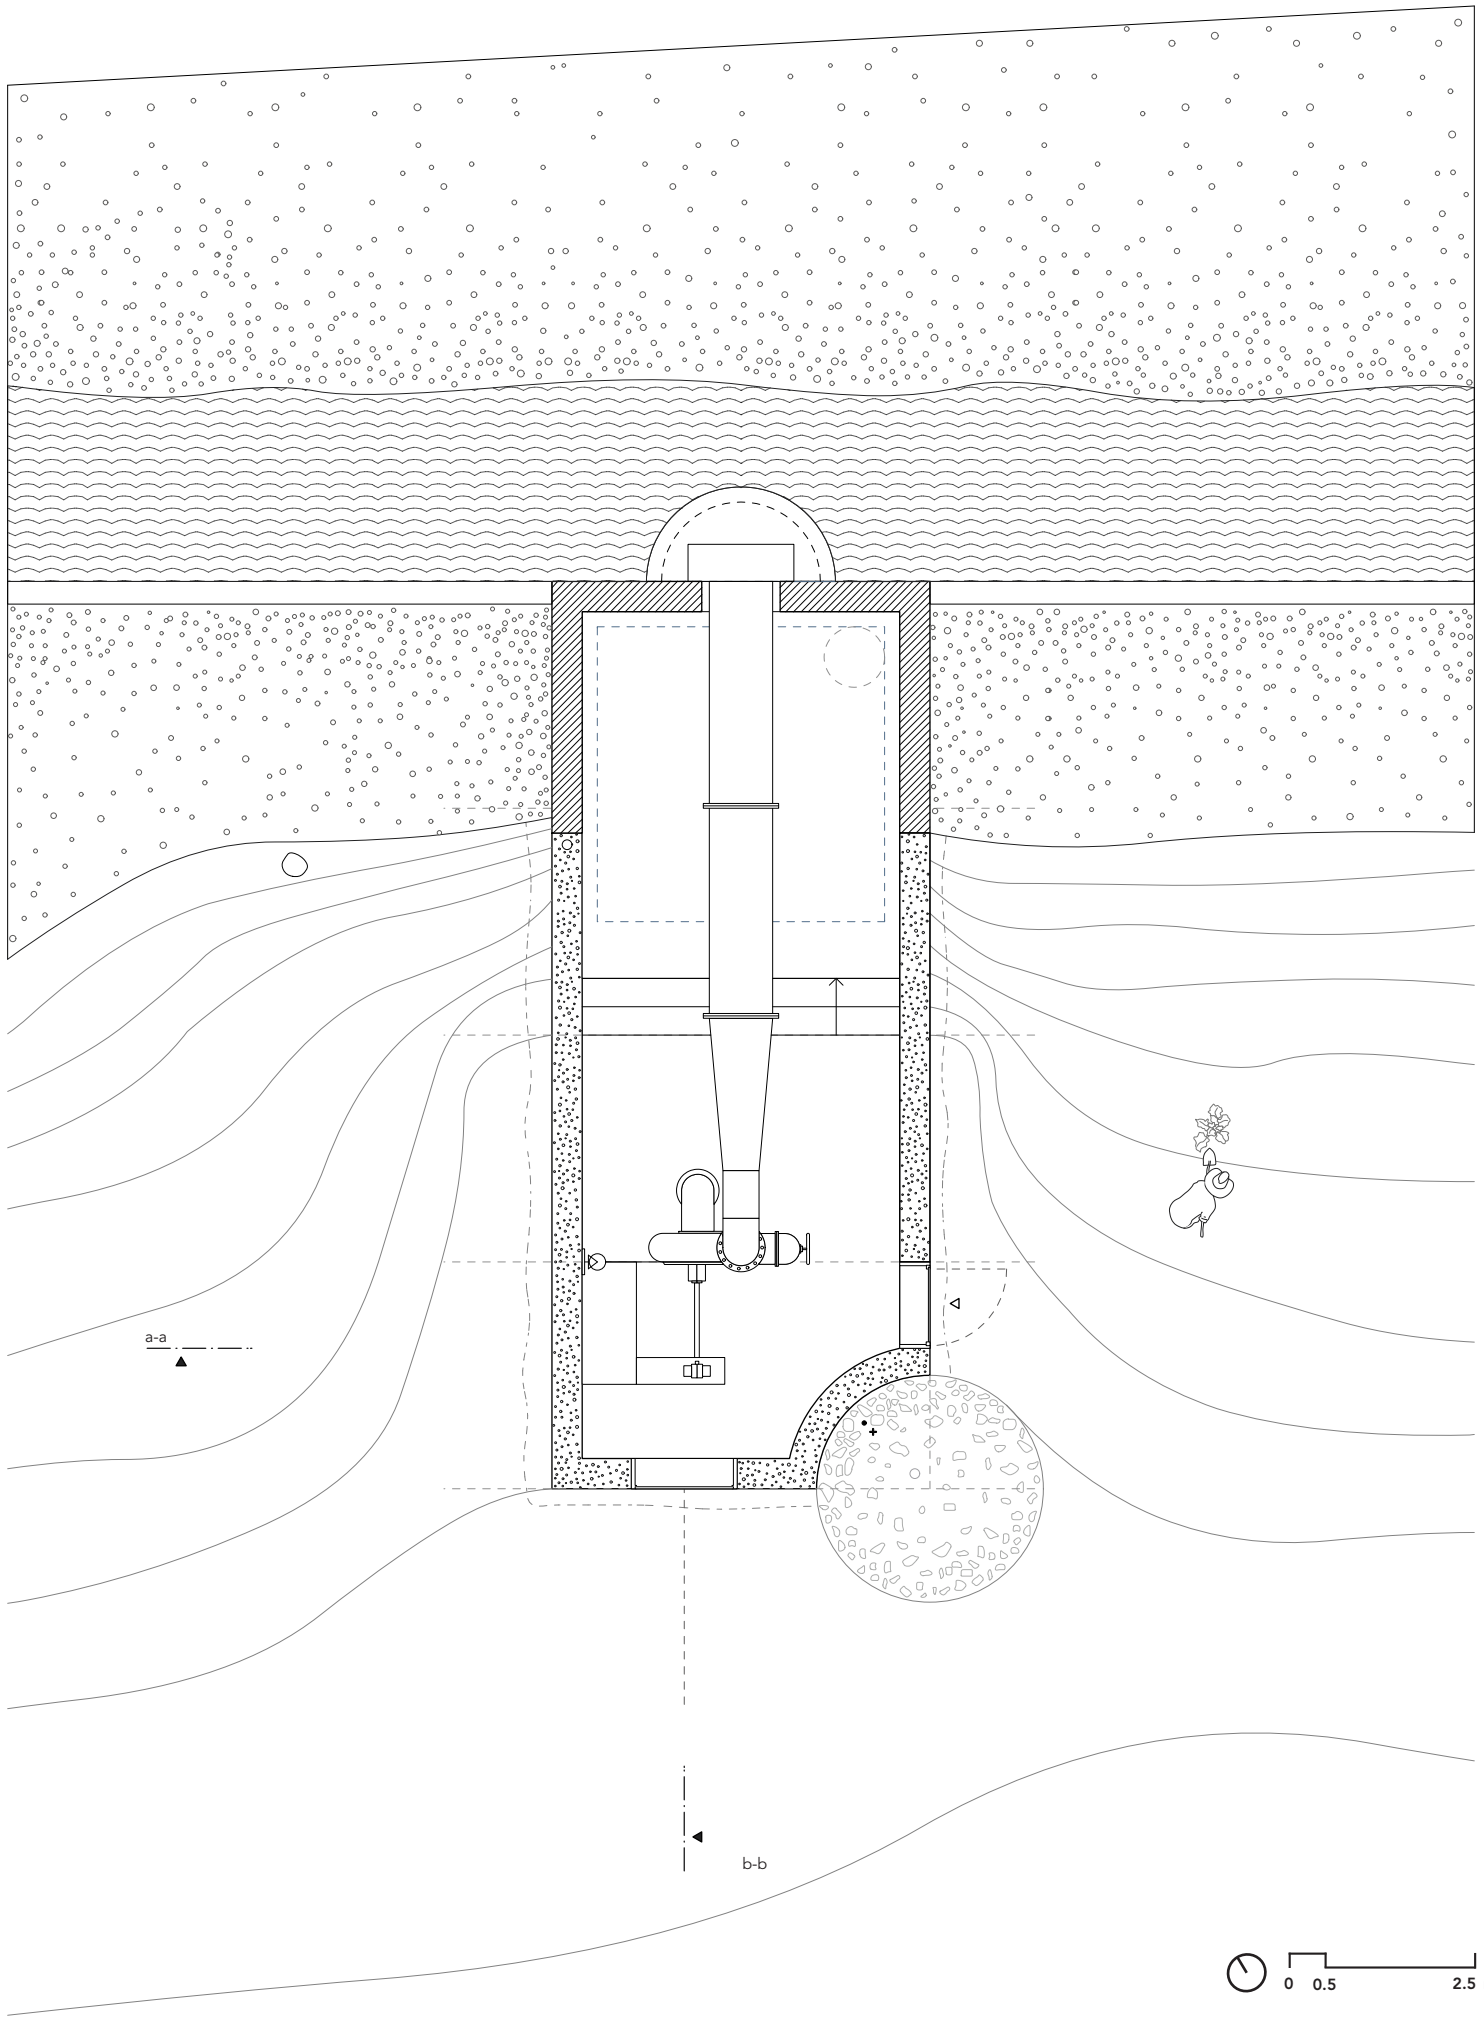

Grundriss +3m / m1:100