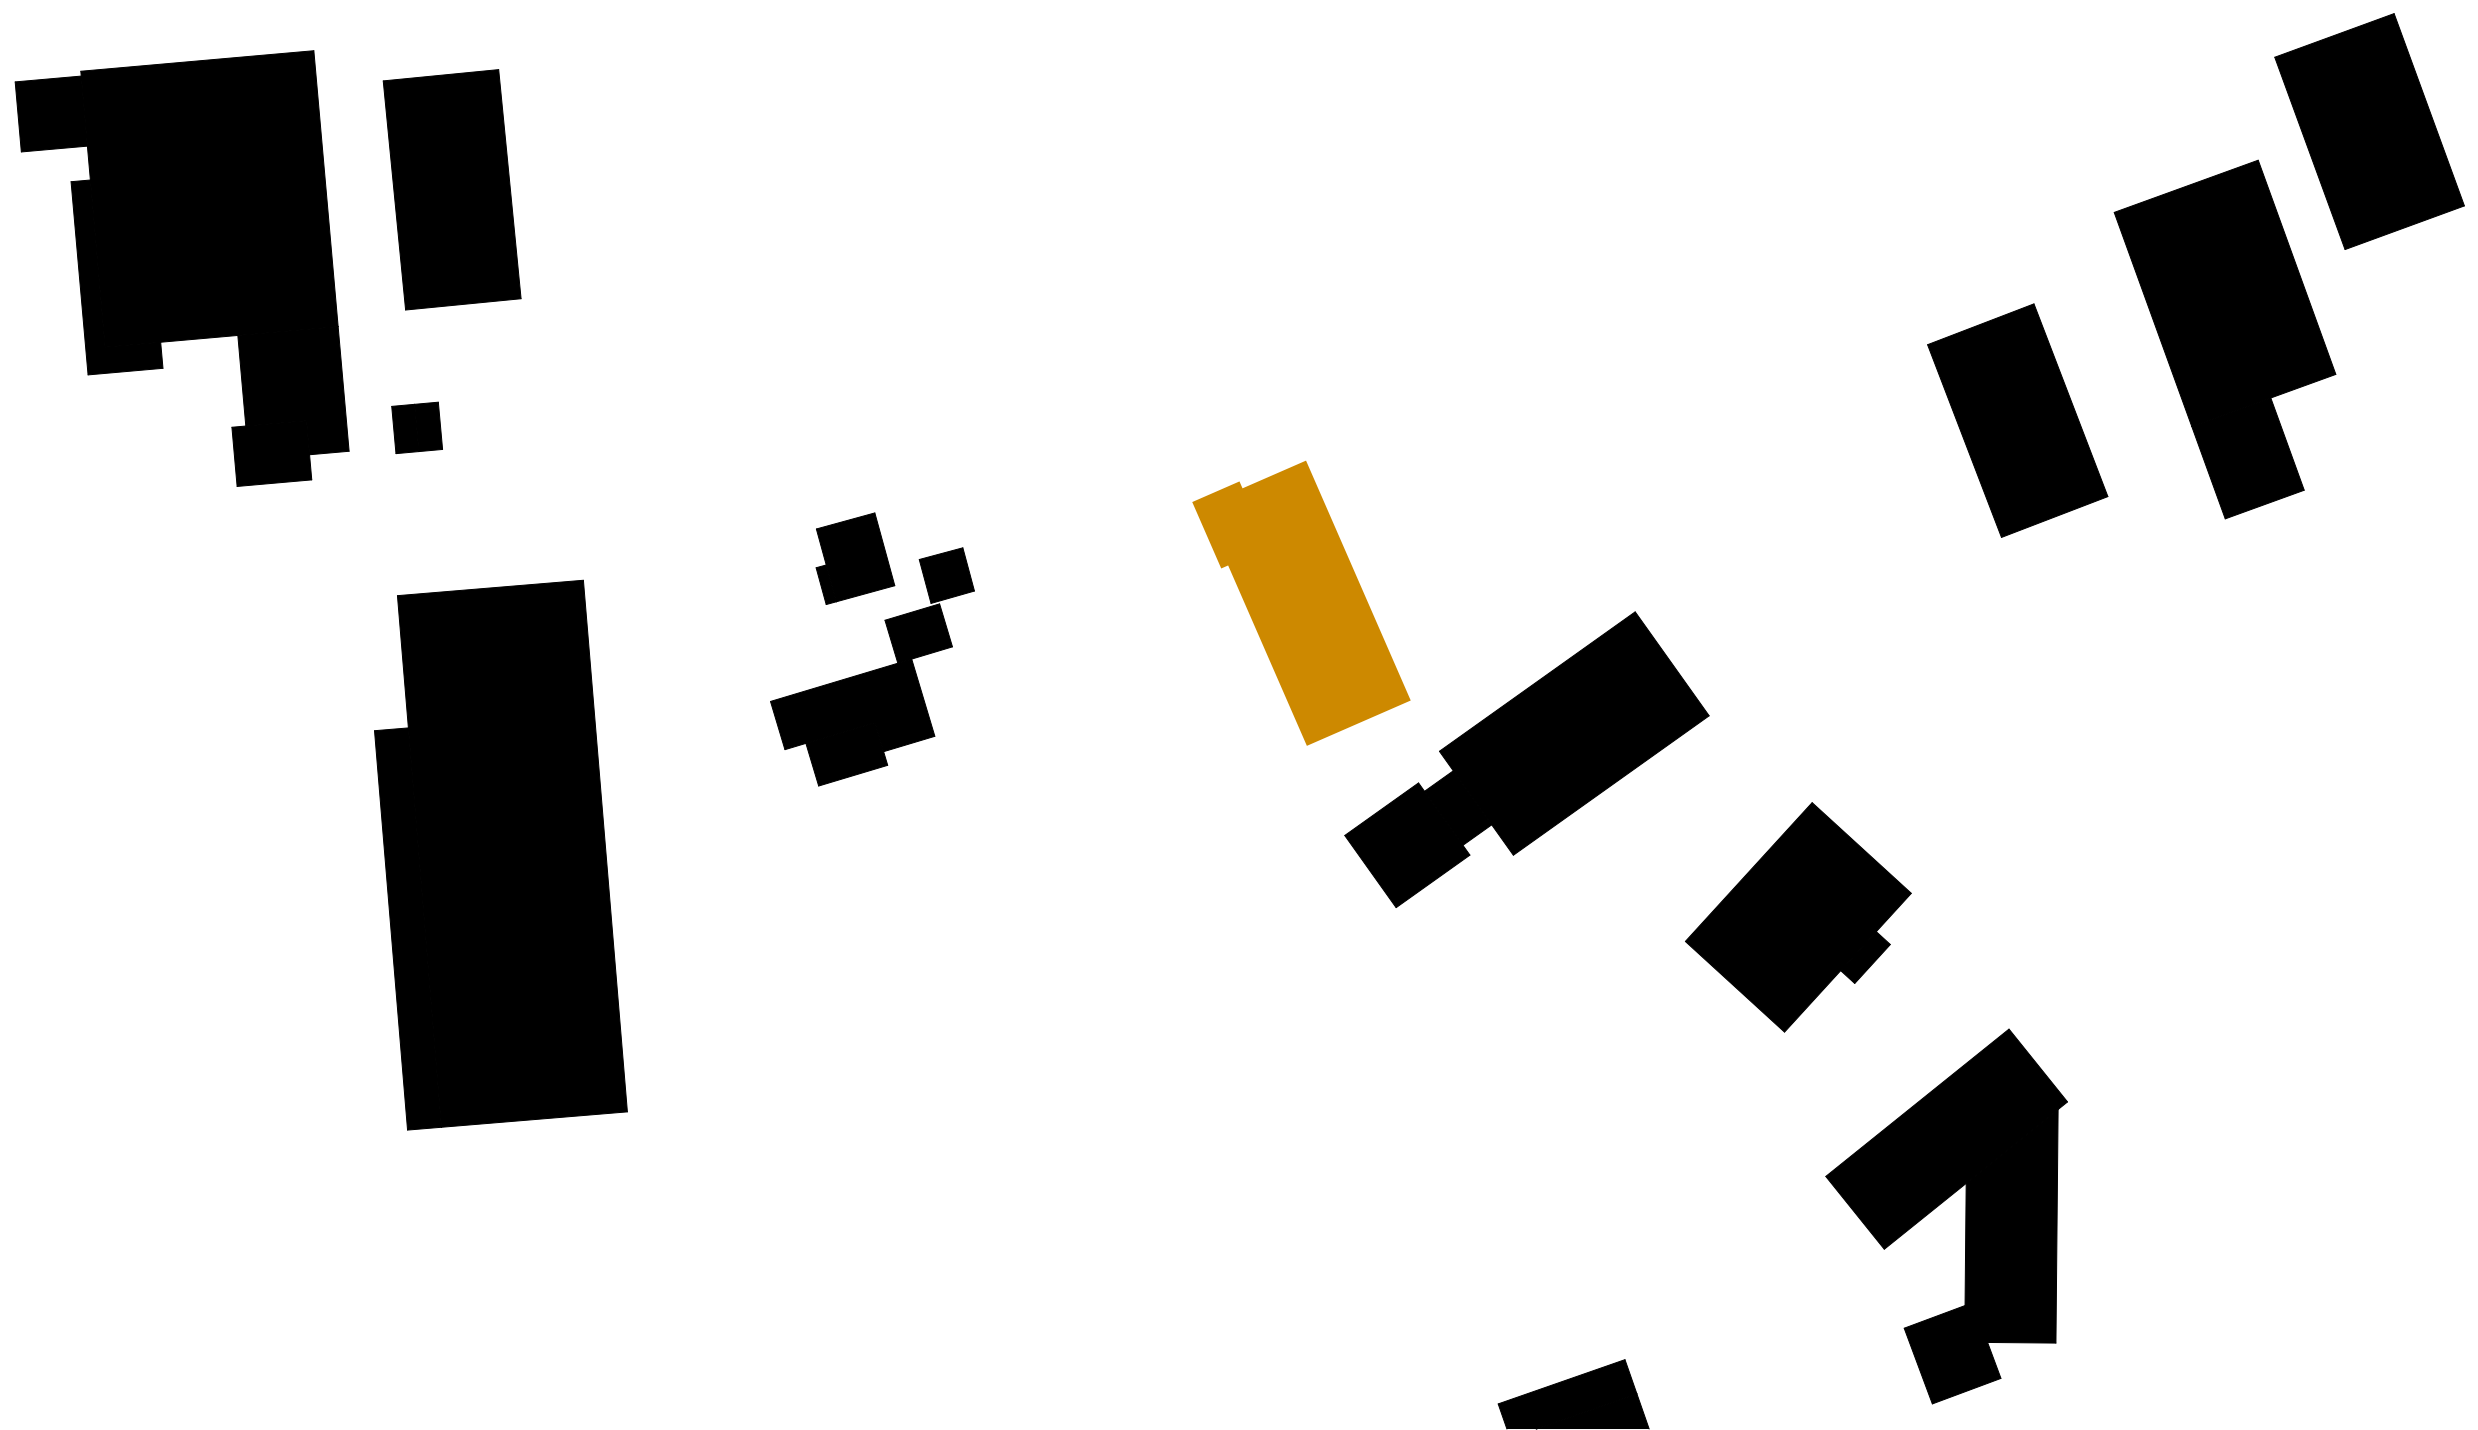


LAGEPLAN M 1:1000