
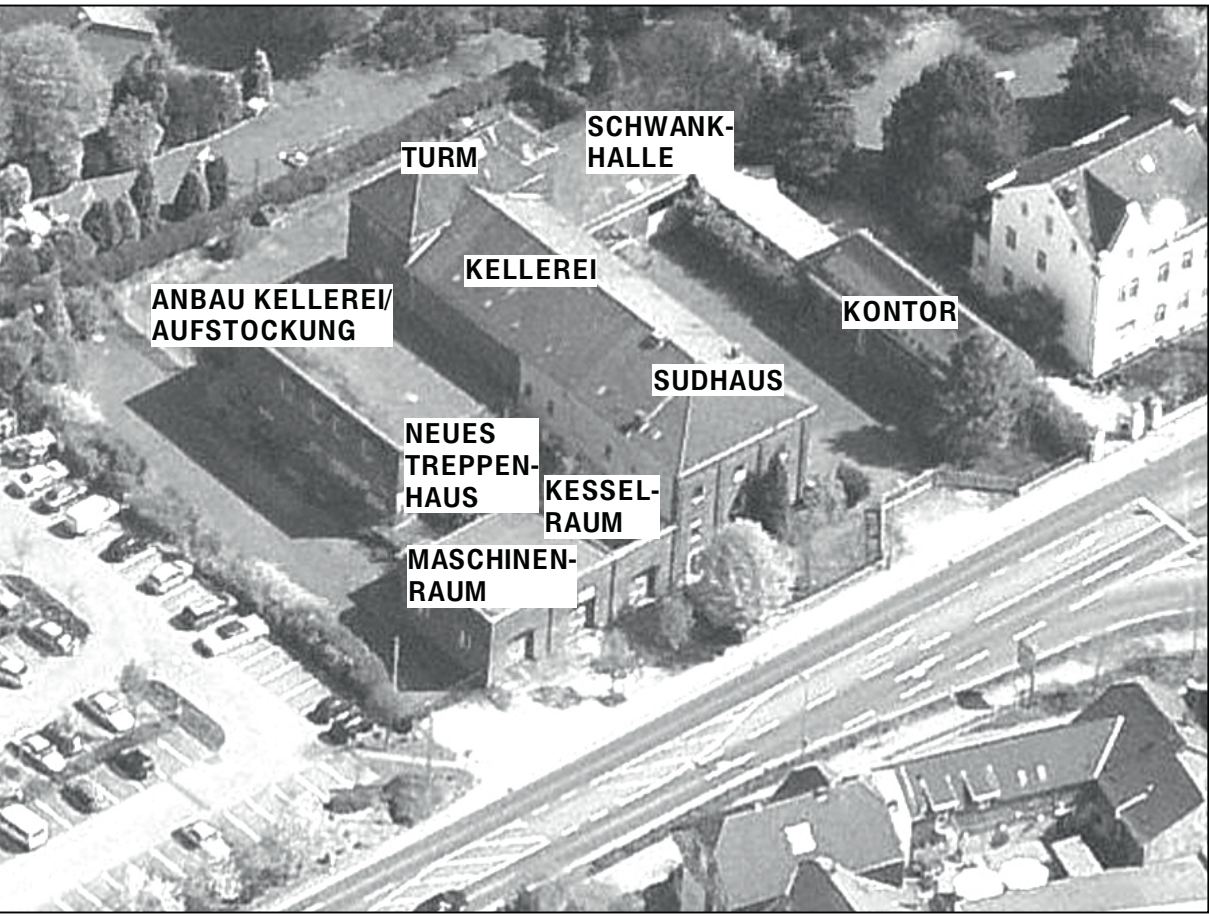


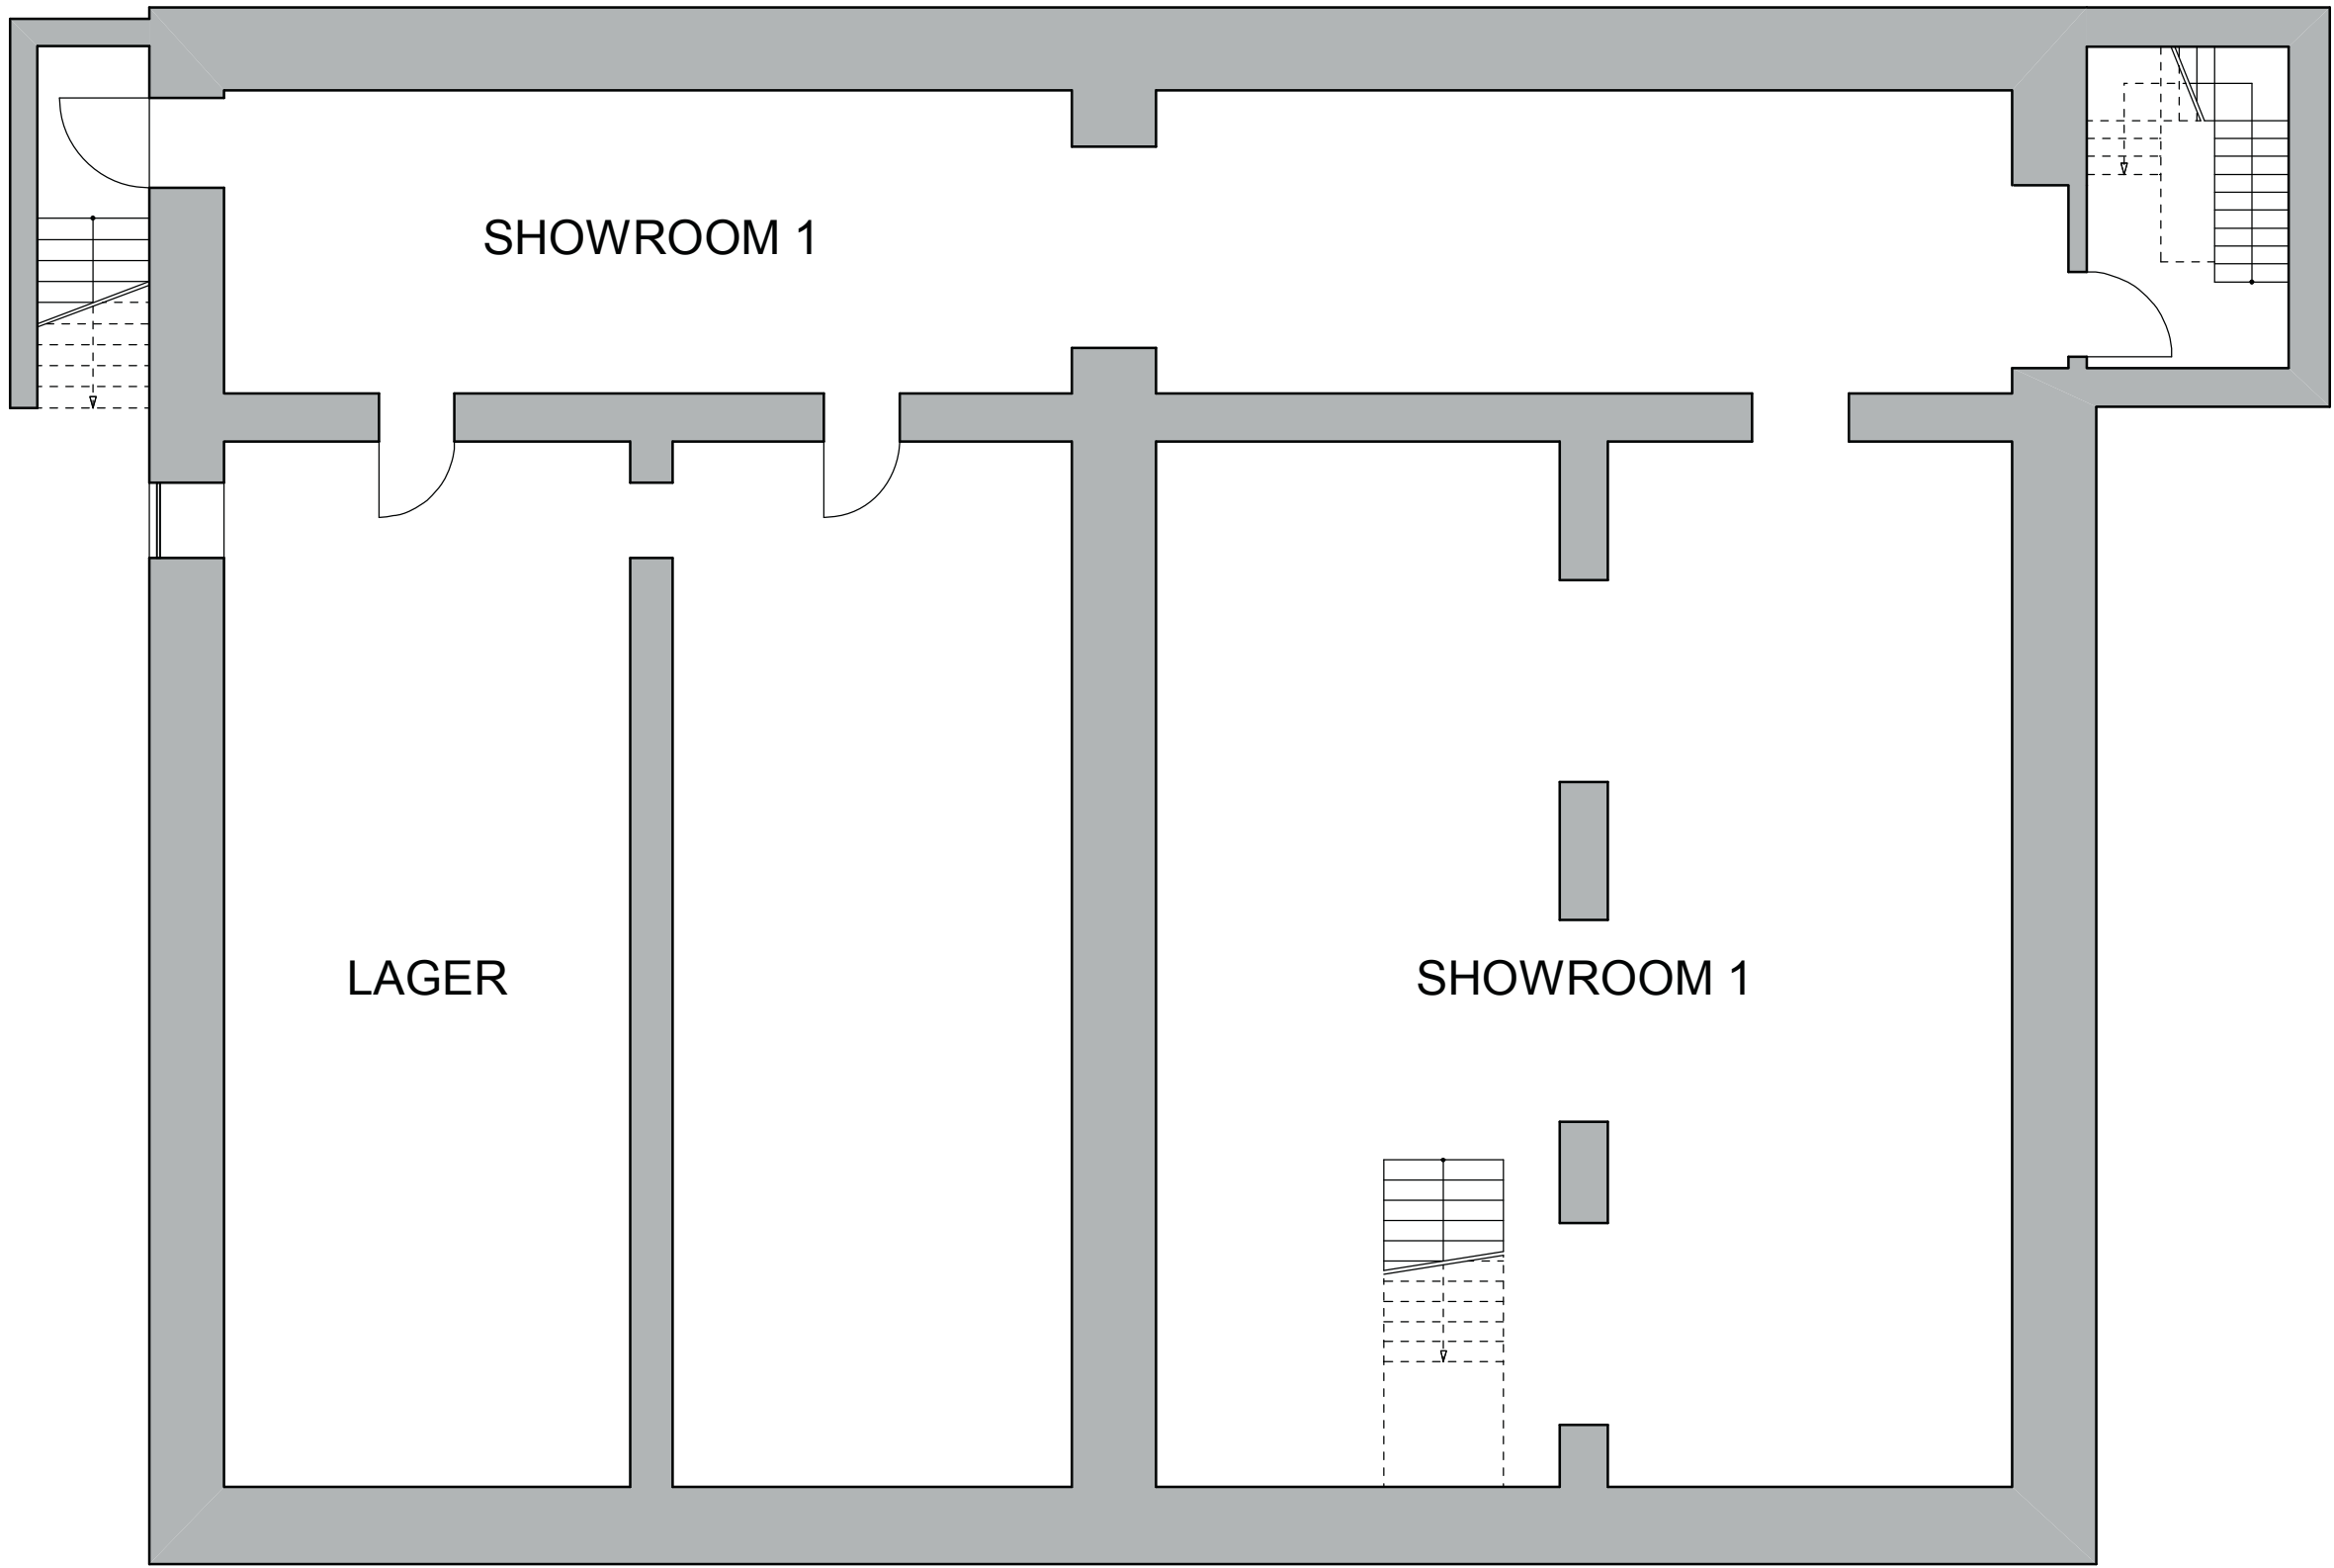

|                |                                                               |                  |    |                 |
|----------------|---------------------------------------------------------------|------------------|----|-----------------|
| BAUHERR        | ALTE BRAUEREI PROJEKTGESELLSCHAFT mbH<br>KREFELDER STR. 78-82 | 40670 MEERBUSCH  | FN | 02159.69 640-0  |
|                |                                                               |                  | FX | 02159.69 640-18 |
| ARCHITEKTEN    | rheinschiene . architekten<br>FÜRSTENWALL 74                  | 40219 DÜSSELDORF | FN | 0211.925 298 22 |
|                |                                                               |                  | FX | 0211.925 298 25 |
| STATIK         | ING.-BÜRO SCHEUTEN<br>BISMARCKSTRASSE 55                      | 45128 ESSEN      | FN | 0201.438 68 03  |
|                |                                                               |                  | FX | 0201.438 68 05  |
| BRANDSCHUTZ    | PAUL CORALL DIPL.-ING. (VDI)<br>HOCHSTRASSE 18                | 40670 MEERBUSCH  | FN | 02159.69 642-0  |
|                |                                                               |                  | FX | 02159.69 642-60 |
| HLSE (PLANUNG) | GUT INGENIEURGESELLSCHAFT mbH<br>KÖLNER STRASSE 28            | 41363 JÜCHEN     | FN | 02165.9170-0    |
|                |                                                               |                  | FX | 02165.9170-29   |

|          |                                                     |             |            |
|----------|-----------------------------------------------------|-------------|------------|
| PHASE    | BESTAND NACH UMBAU                                  |             |            |
| PROJEKT  | UMBAU DER EHEM. BRAUEREI BACHER, MEERBUSCH-OSTERATH |             |            |
| INHALT   | GRUNDRISS KG                                        | MASSTAB     | 1:100      |
|          |                                                     | INDEX/DATUM | 20.09.2010 |
| PLAN NR. | 08023-BN-G-K01                                      | GEZ.        | js         |
|          |                                                     | DATUM       | 20.09.2010 |