


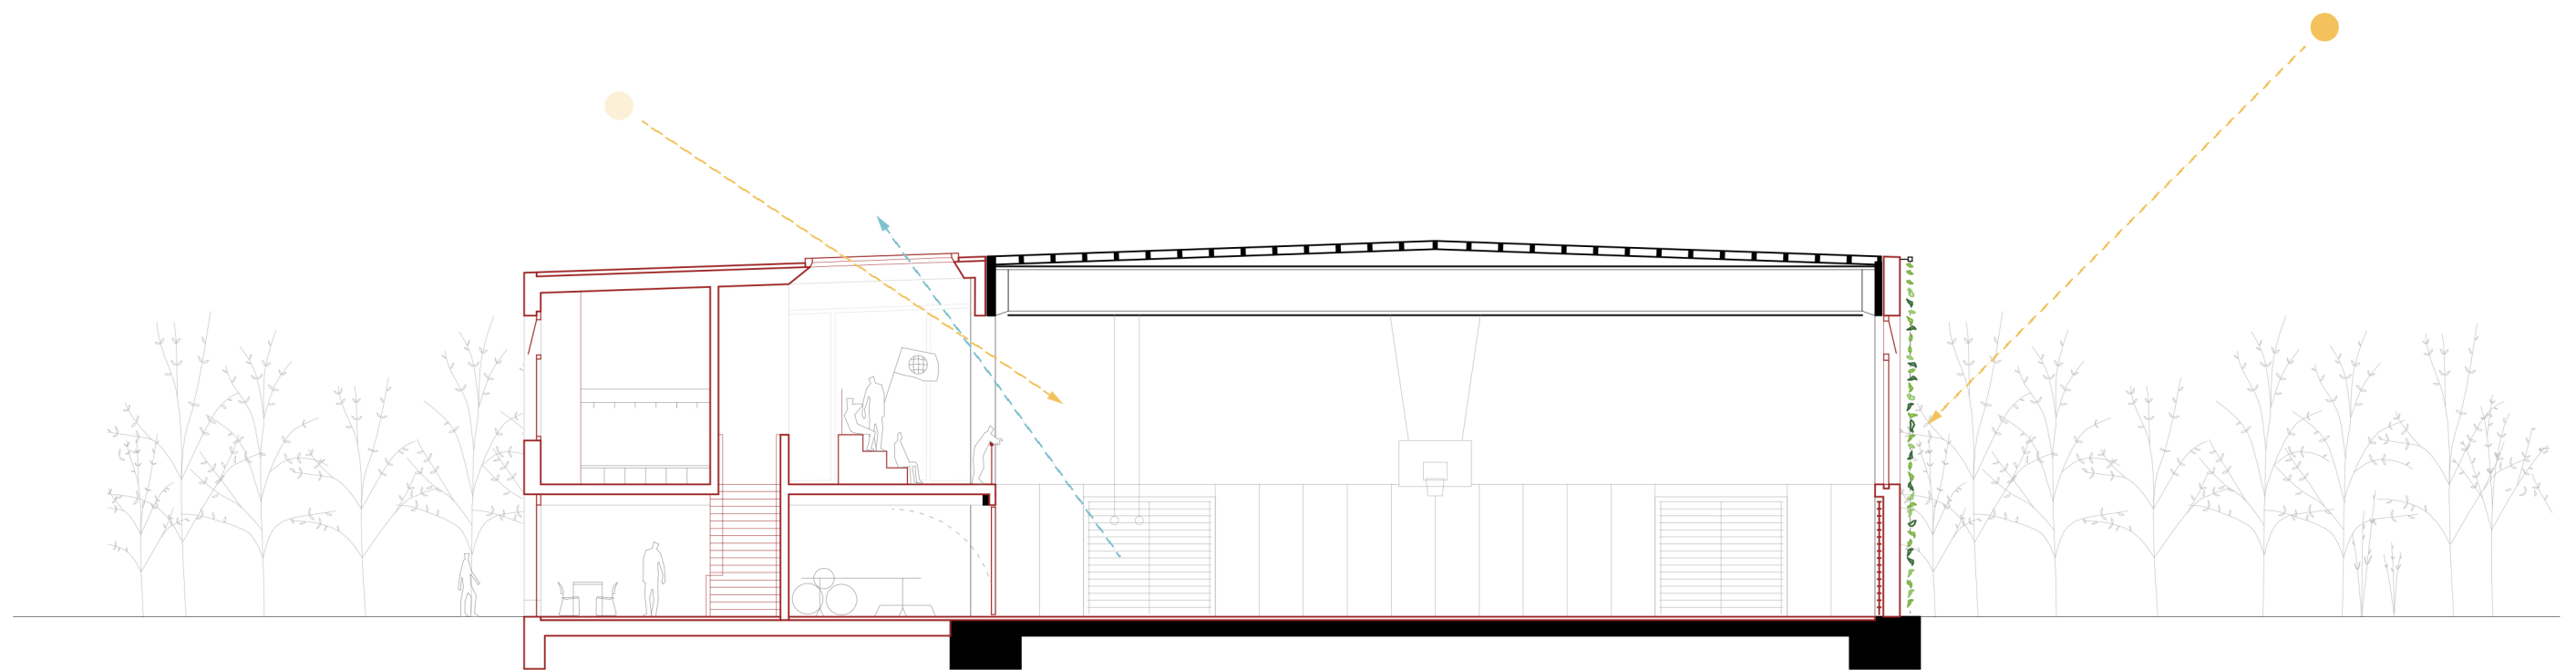

Schnitt Sporthalle M 1:200

0 1 5 10