




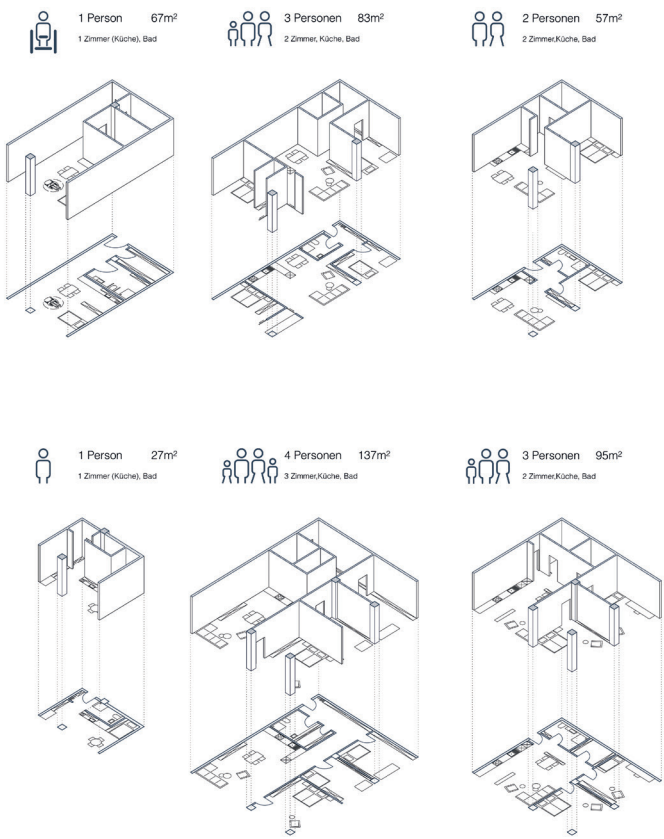

Isometrie Wohnen M. 1_200

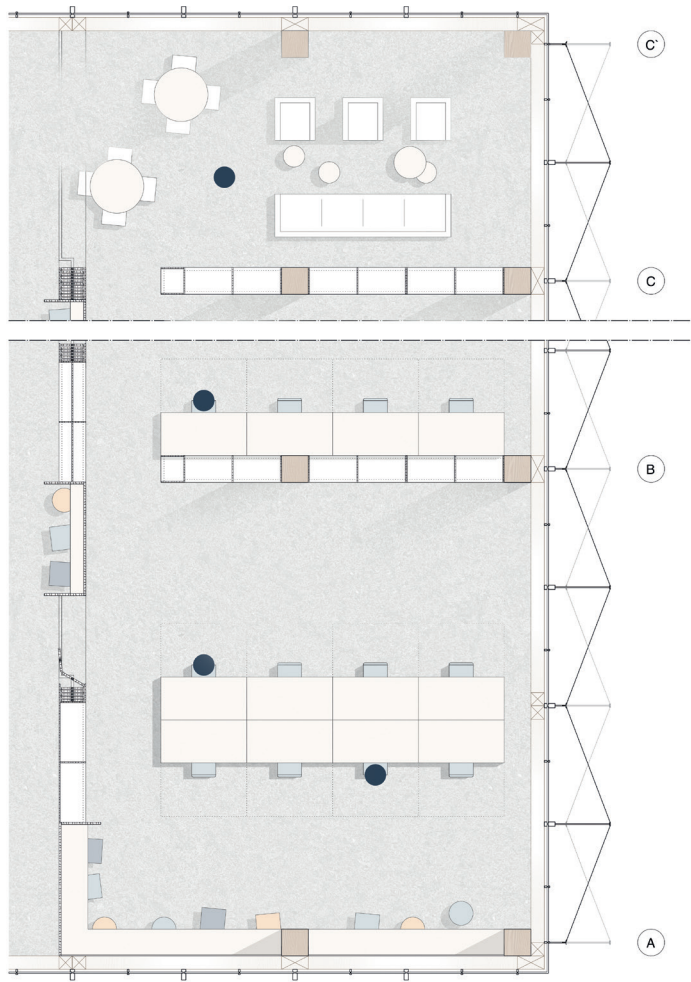

Grundriss Lernzentrum M. 1_50

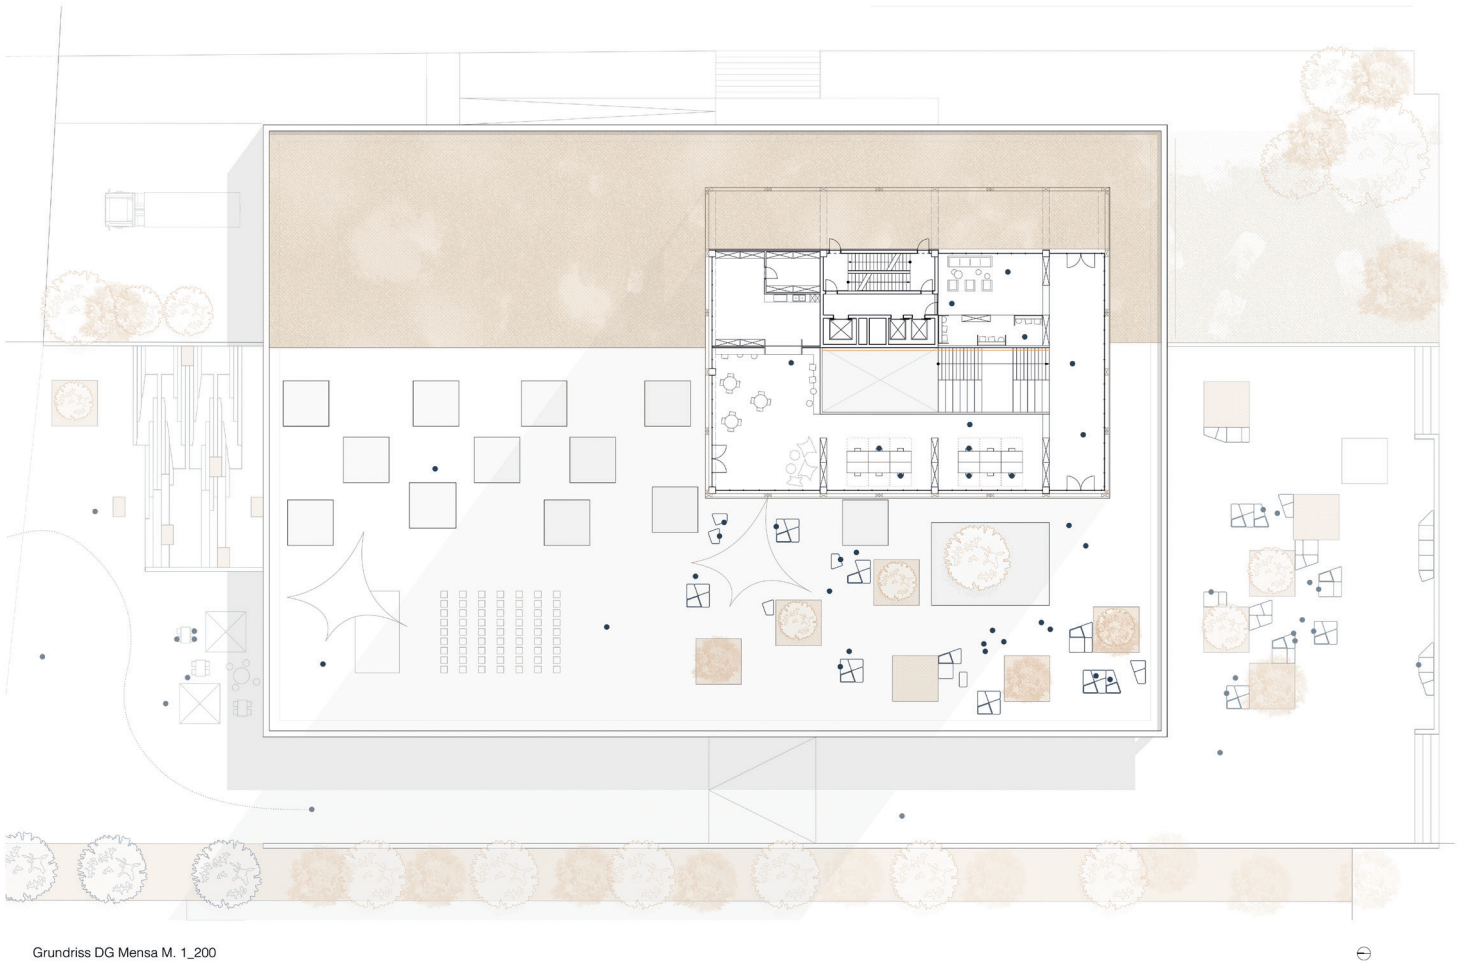

Grundriss DG Mensa M. 1_200



Schnitt A-A M. 1_200