


Straße

Gehweg

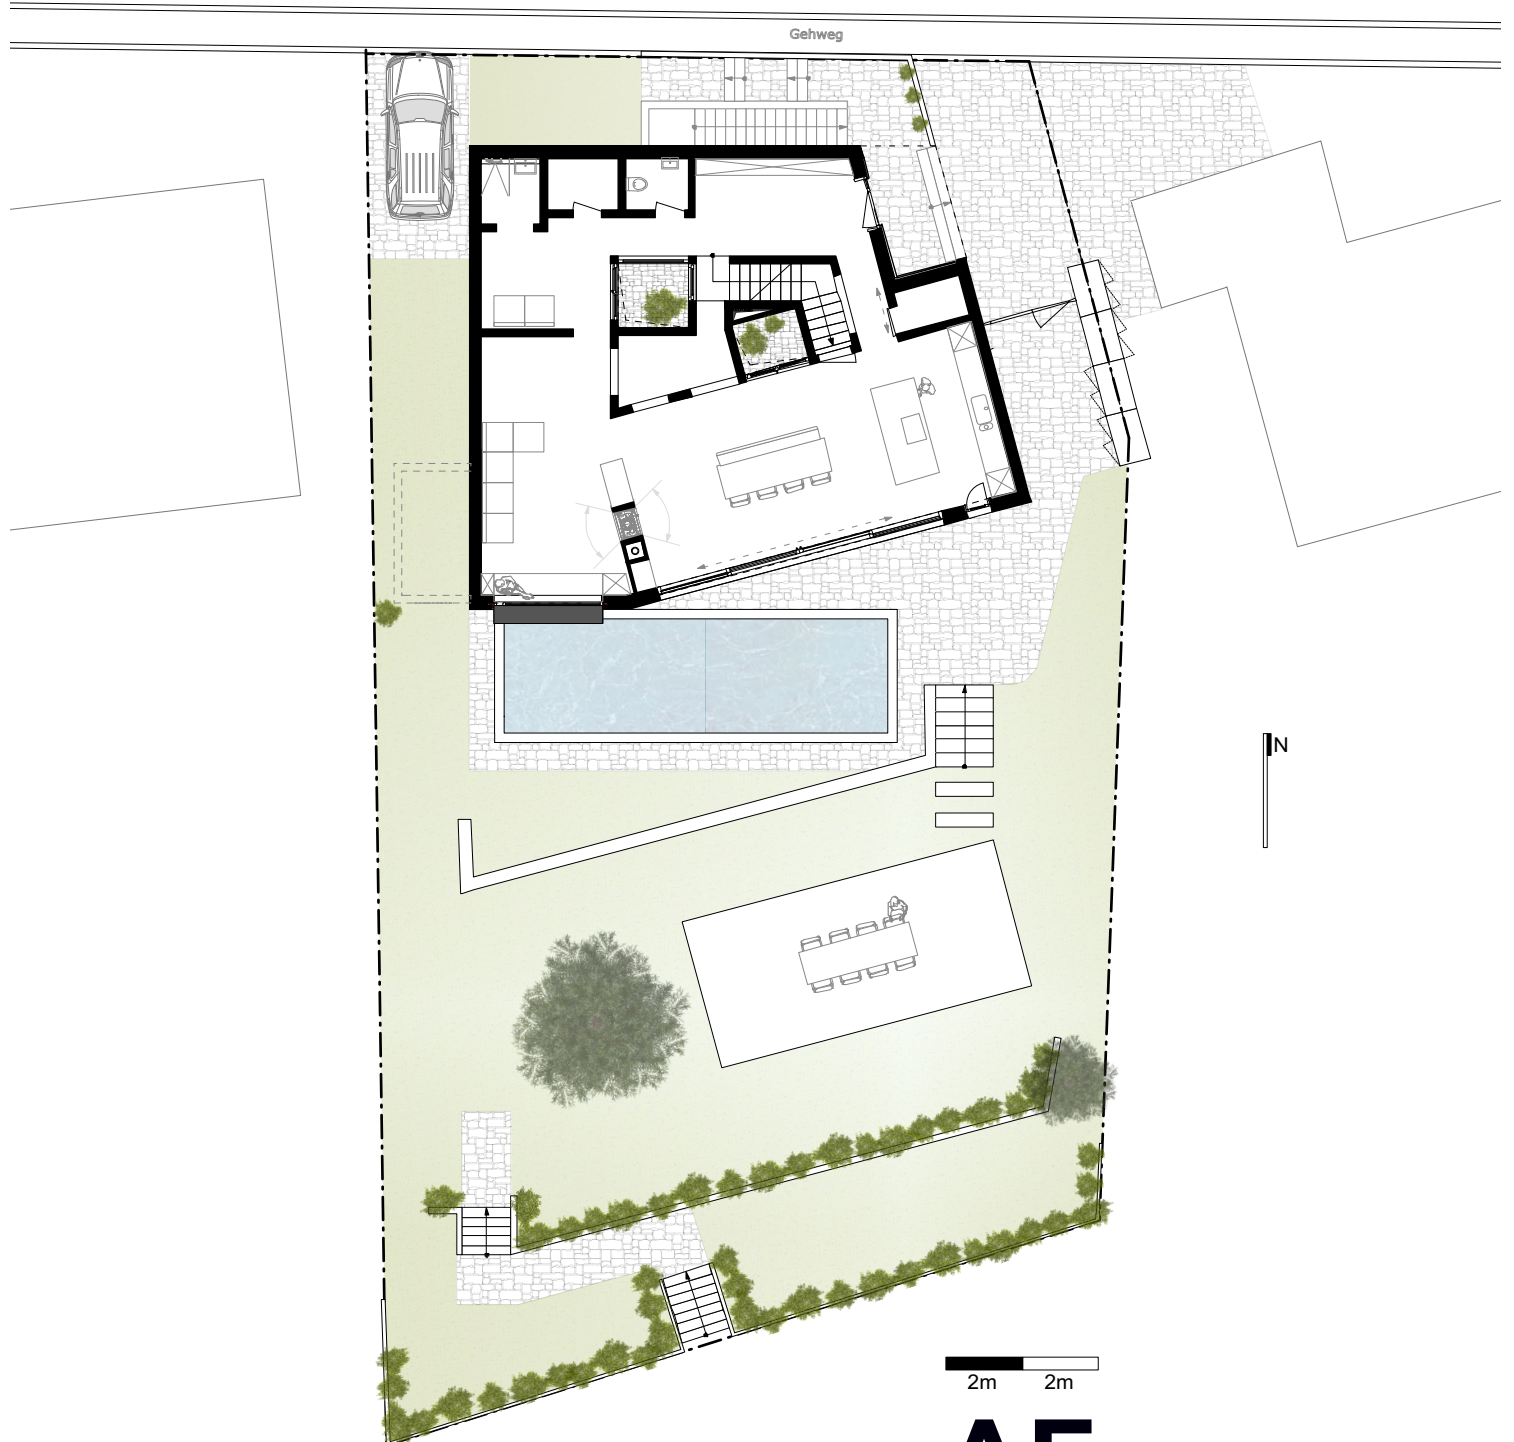

2m 2m

AF

Architekturstudio-Fischer