
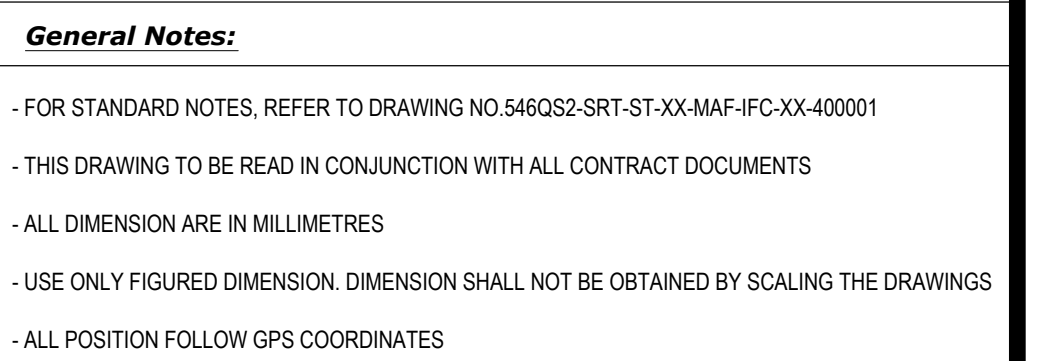
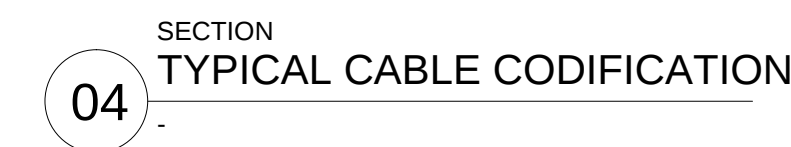
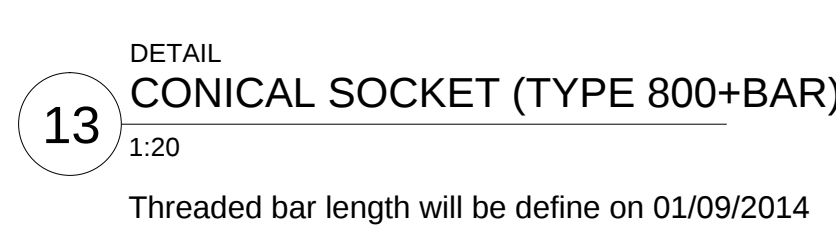
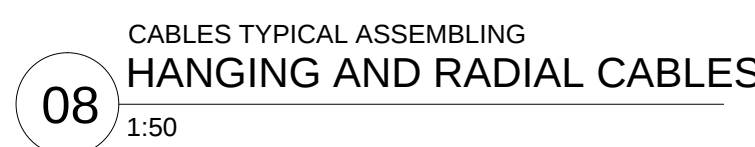


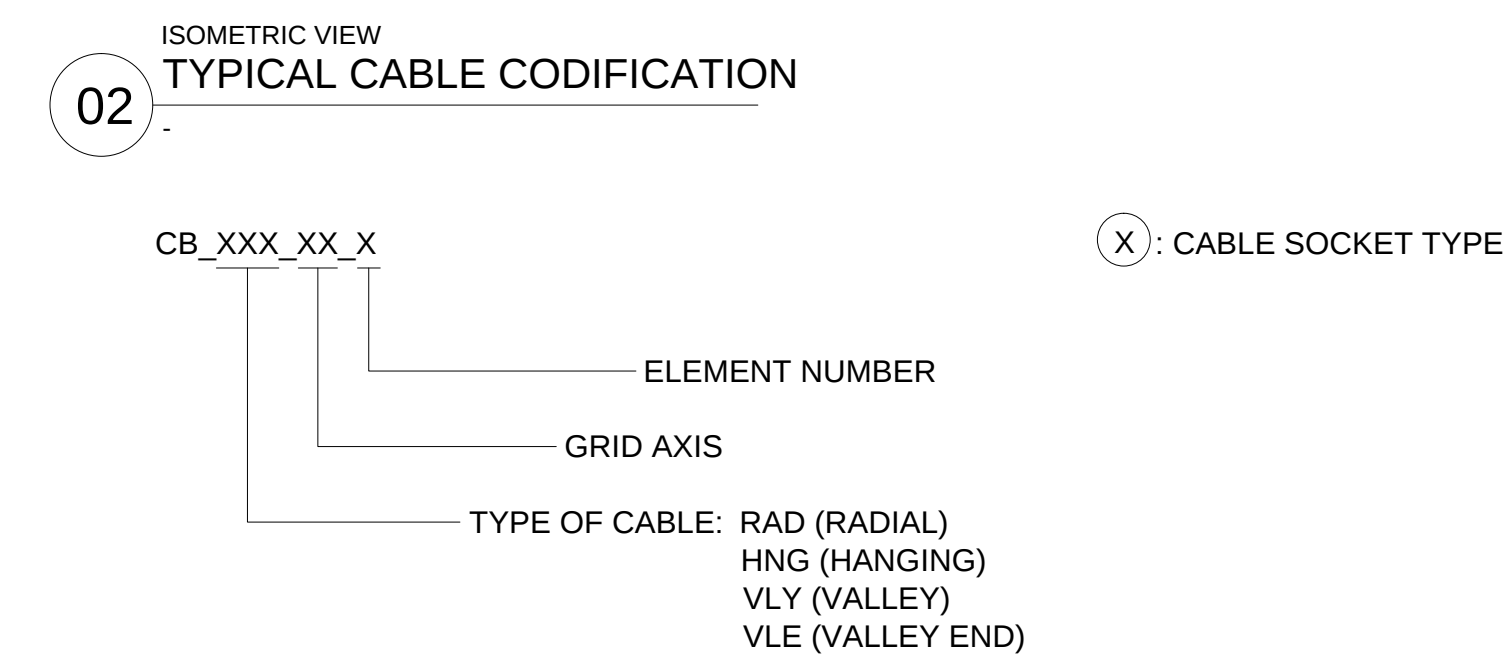

Legend:

[illegible][illegible][illegible][illegible]

CUENT:

REVIEWER: **TENSY**

DESIGNER:  Maffei Engineering Spa

PROJECT:	TOTAL RENOVATION OF KHALIFA STADIUM AND MUSEUM
----------	--

DRAWING TITLE: CABLES LAYOUT
RADIAL AND HANGING CABLES

Scale: -	Original Drawing Size: A0	Rev: 00
----------	----------------------------------	----------------

Aspire Dwg.No: AF/C/ALKS5307A/13-IFC-ST-80200

MSJV Dwg.No: 546QS2-SRT-ST-CA-MAF-IFC-XX-570200

Sheet 01

ITEM	IDENTIFICATION CODE	TYPE	CABLE/BAR CODE		CABLE/BAR Ø	B.L. (KN)	SOCKET A TYPE	SOCKET B TYPE
1 . 2	CB_RDL	Full Locked Coil Strands	PV	115	35	1170	Fork Type 802	Fork Type 802
1 . 3	CB_RDL	Full Locked Coil Strands	PV	150	40	1520	Fork Type 802	Fork Type 802
1 . 4	CB_RDL	Full Locked Coil Strands	PV	195	45	1930	Fork Type 802	Fork Type 802
1 . 5	CB_RDL	Full Locked Coil Strands	PV	240	50	2380	Fork Type 802	Fork Type 802
1 . 6	CB_RDL	Full Locked Coil Strands	PV	360	60	3590	Fork Type 802	Fork Type 802
1 . 7	CB_RDL	Full Locked Coil Strands	PV	420	65	4220	Fork Type 802	Fork Type 802
1 . 8	CB_RDL	Full Locked Coil Strands	PV	195	45	1930	Fork Type 802	Threaded end Type 800

ITEM	IDENTIFICATION CODE	TYPE	CABLE/BAR CODE		CABLE/BAR Ø	B.L. (KN)	SOCKET A TYPE	SOCKET B TYPE
2 . 1	CB_HNG	Open Spiral Strands	PG	40	20.1	367	Fork Type 980	Fork Type 980
2 . 2	CB_HNG	Open Spiral Strands	PG	55	24.4	537	Fork Type 980	Fork Type 980
2 . 3	CB_HNG	Open Spiral Strands	PG	125	36.3	1189	Fork Type 980	Fork Type 980
2 . 4	CB_HNG	Full Locked Coil Strands	PV	115	35	1170	Fork Type 802	Fork Type 802
2 . 5	CB_HNG	Full Locked Coil Strands	PV	150	40	1520	Fork Type 802	Fork Type 802
2 . 6	CB_HNG	Full Locked Coil Strands	PV	195	45	1930	Fork Type 802	Fork Type 802
2 . 7	CB_HNG	Full Locked Coil Strands	PV	240	50	2380	Fork Type 802	Fork Type 802