








01 KEY  
1:1000

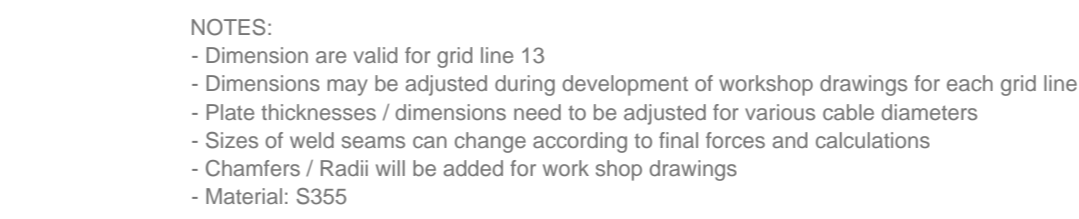

02  $\frac{A\lambda}{1.5}$

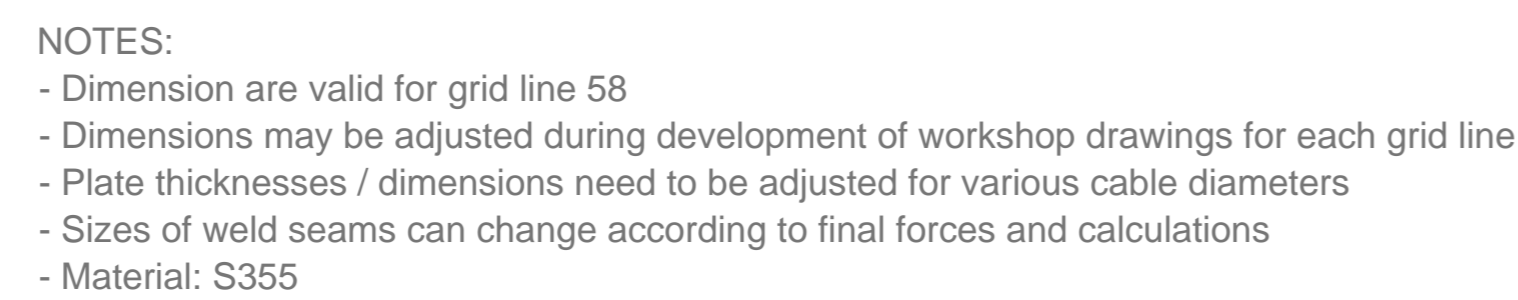

03

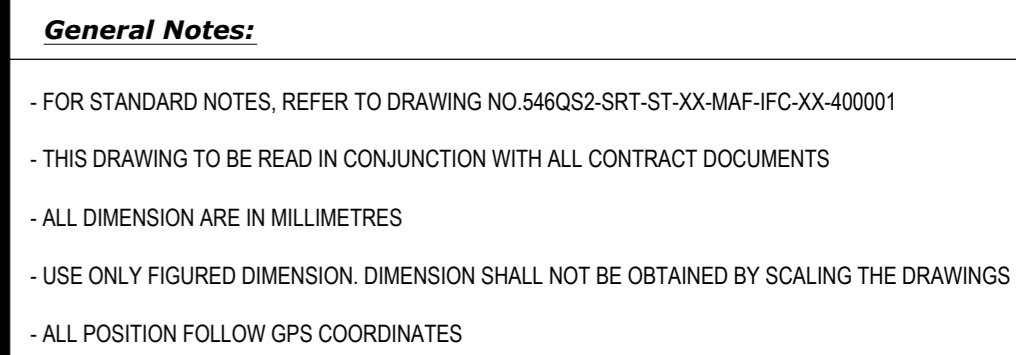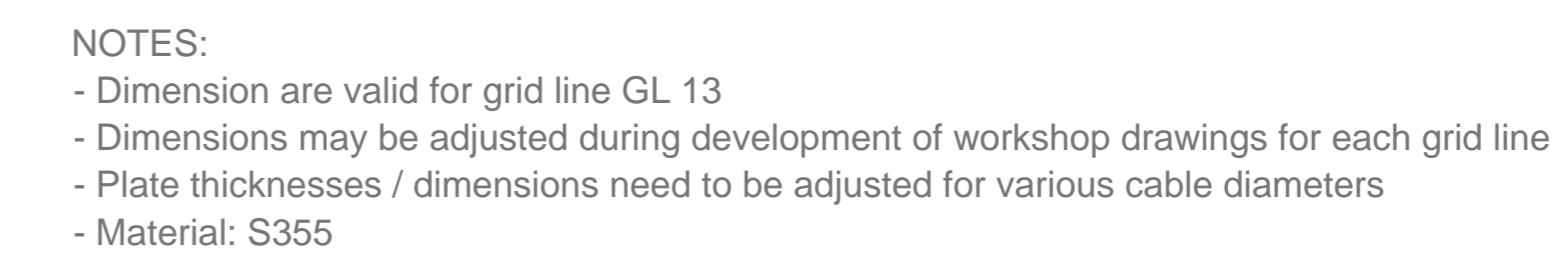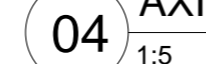

**Legend:**

[illegible]

IFC: DRAWINGS		
	DRAWING REFERENCE NO.	DRAWING TITLE
1	AFCAL/S307A13-0ED-ST-00001	WIRE FRAME 3D MODEL - SYSTEM LINES MAIN ELEMENTS




[illegible]

REVIEW & COORDINATION							
DISCIPLINE		CHECKED/COORDINATED					
		DATE	SIGNATURE				
Maficols	MARCO GRIGOLETTO	22-09-2014	<i>[Signature]</i>				
Tenissy							
MSJV							
SUBMITTAL/TRANSMITTAL							
REV.	DESCRIPTION	Date	DWN	CHKD	APD	APD	
00	FC DELIVERY	31-12-2014	A2	S2	WC	WW	

CLIENT:



ASPIRE  
ZONE

CONTRACTOR:	  		
REVIEWER:			
DESIGNER:	 Maffei Engineering Spa		
PROJECT:	TOTAL RENOVATION OF KHALIFA STADIUM AND MUSEUM		
DRAWING TITLE:	CABLE CONNECTION DETAILS RADIAL AND HANG CONNECTIONS		
Scale: -	Original Drawing Size:	A0	Rev: 0
Aspire Draw No: AT/C/AJKS307A/3-IFC-ST-80701 MSP No Two No: A56P63-GR1-ST-CA-M4-IC-YX-57001			Sheet 01