






OVERVIEW

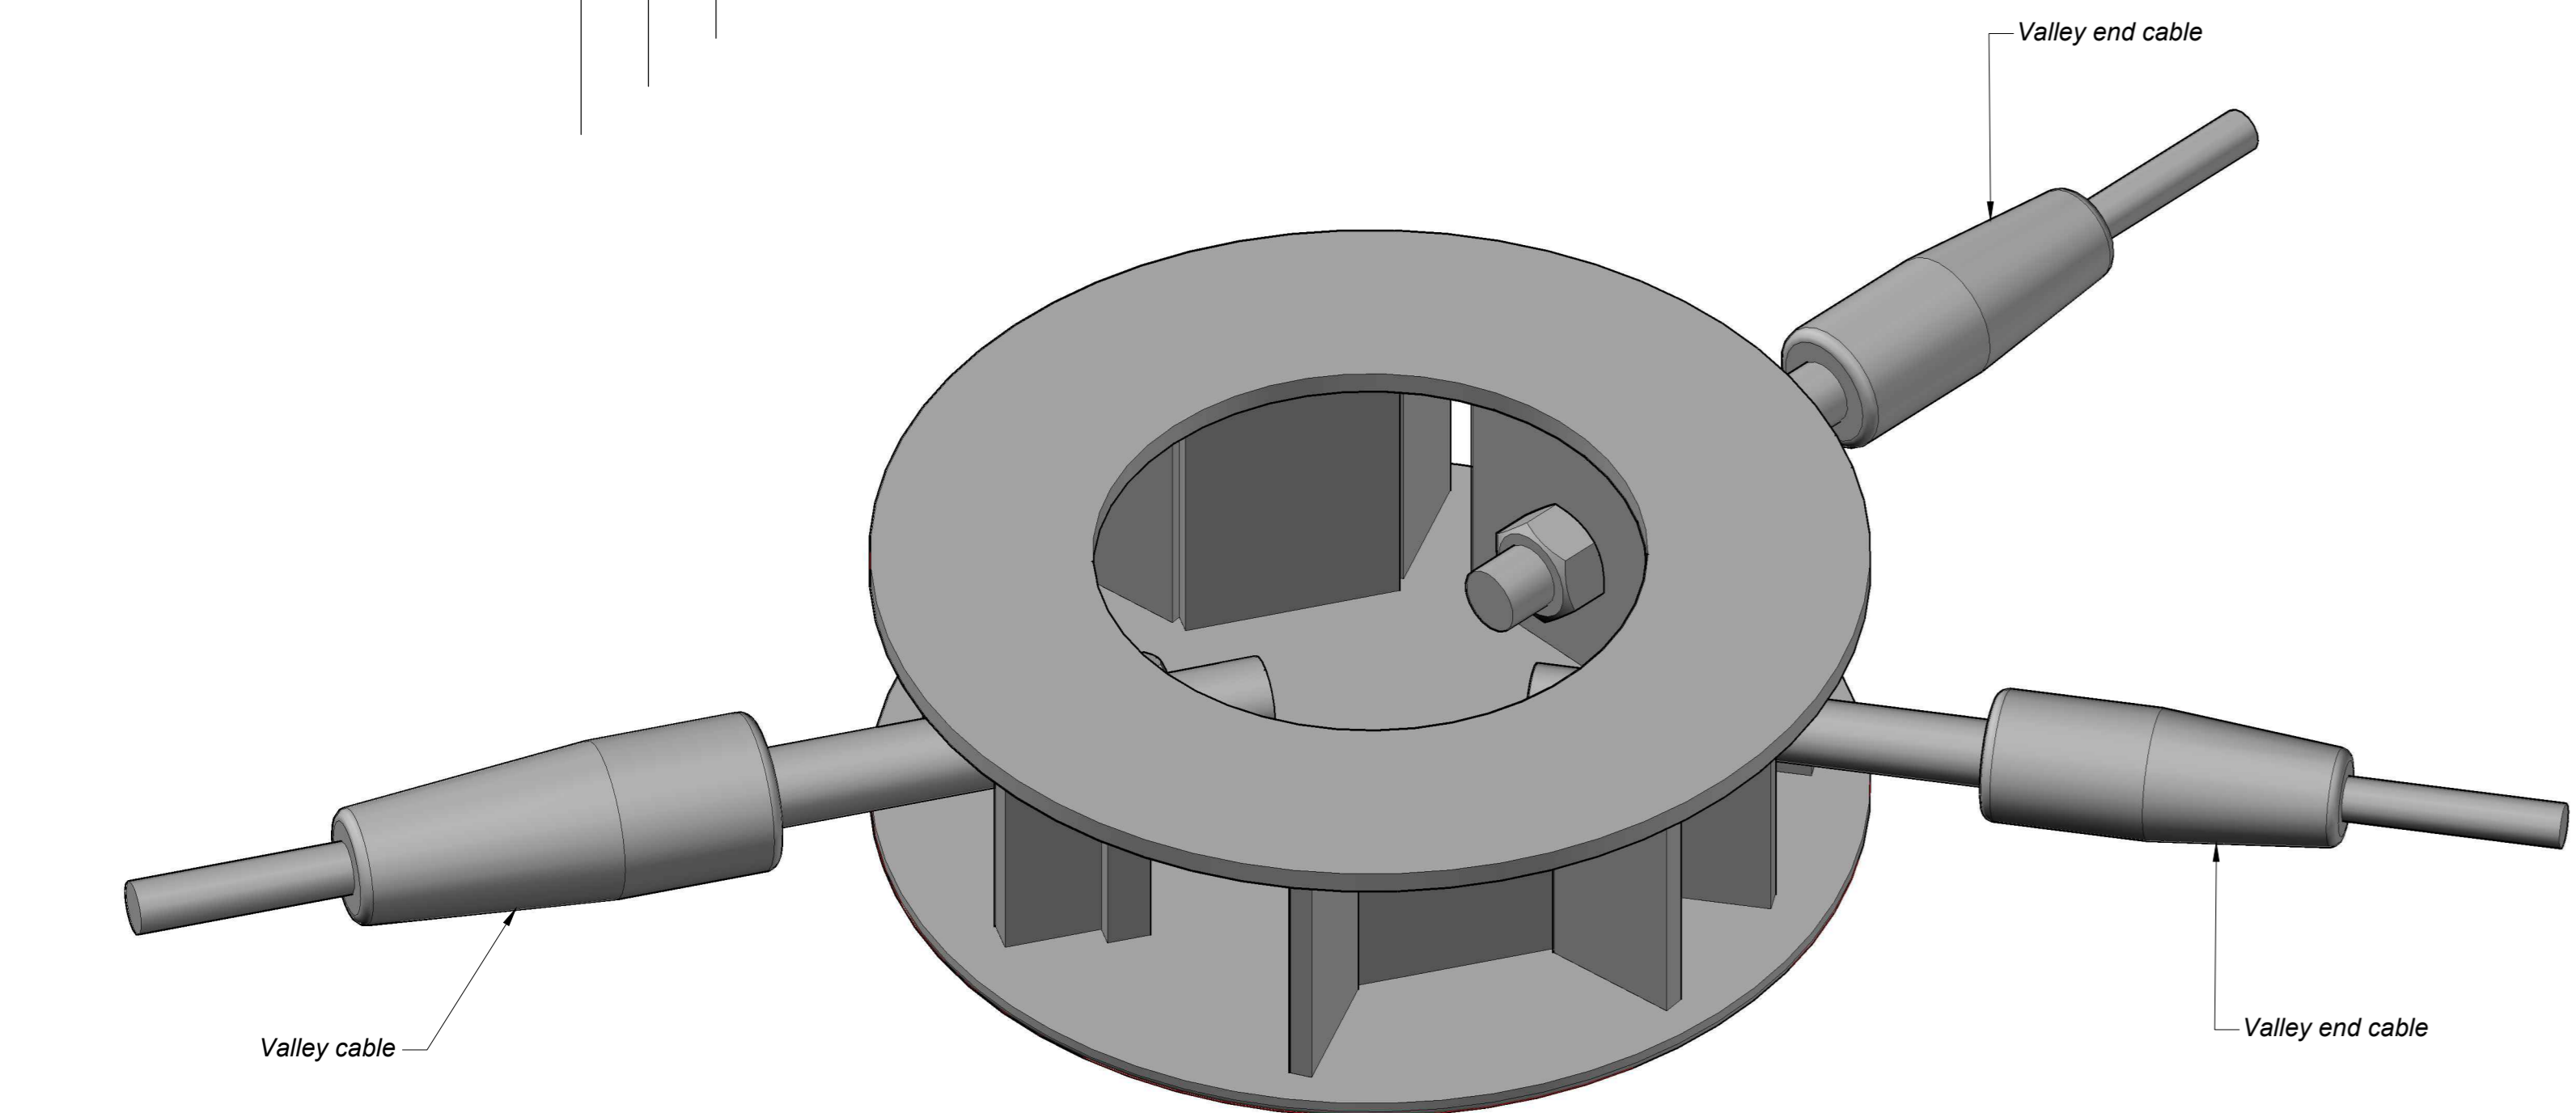

ISOMETRIC VIEW
03 TYPICAL VALLEY CABLE END



OVERVIEW

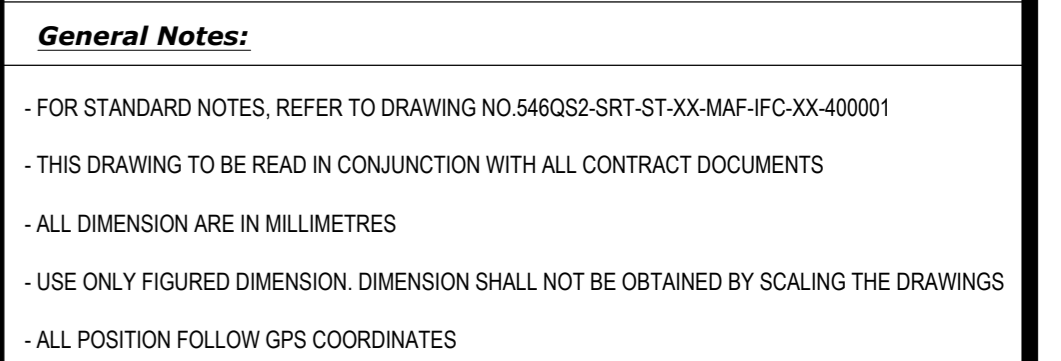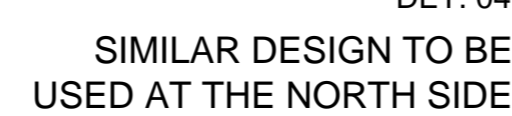

THIS IS A DETAIL DESIGN DRAWING

Legend:

[illegible]

IFC DRAWINGS

DRAWING REFERENCE NO.		DRAWING TITLE
1	AFCALK5307A13-DED-ST-00001	WIRE FRAME 3D MODEL - SYSTEM LINES MAIN ELEMENTS


REFERENCE DOCUMENT

REVIEW & COORDINATION

DISCIPLINE		CHECKED / COORDINATED					
		DATE		SIGNATURE			
Marble	MARCO GRIGOLETTO	22-09-2014					<i>[Signature]</i>
Tennis							
MSF							
SUBMITAL / TRANSMITTAL							
REV.	DESCRIPTION	Date	DWN	CHRD	APD	APD	
02	WC ISSUES	31-12-2014	A2	22	W3	W3	

CUENT:



CONTRACTOR:	  		
REVIEWER:	TENSYS		
DESIGNER:		Maffei Engineering Spa	
PROJECT:	TOTAL RENOVATION OF KHALIFA STADIUM AND MUSEUM		
DRAWING TITLE:	CABLE CONNECTION DETAILS VALLEY CABLES		
Scale: *	Original Drawing Size:	AD	Rev: 0
Aspire Dwg No: AF/FC/ALK553074/1/3-FC-ST-8070			