


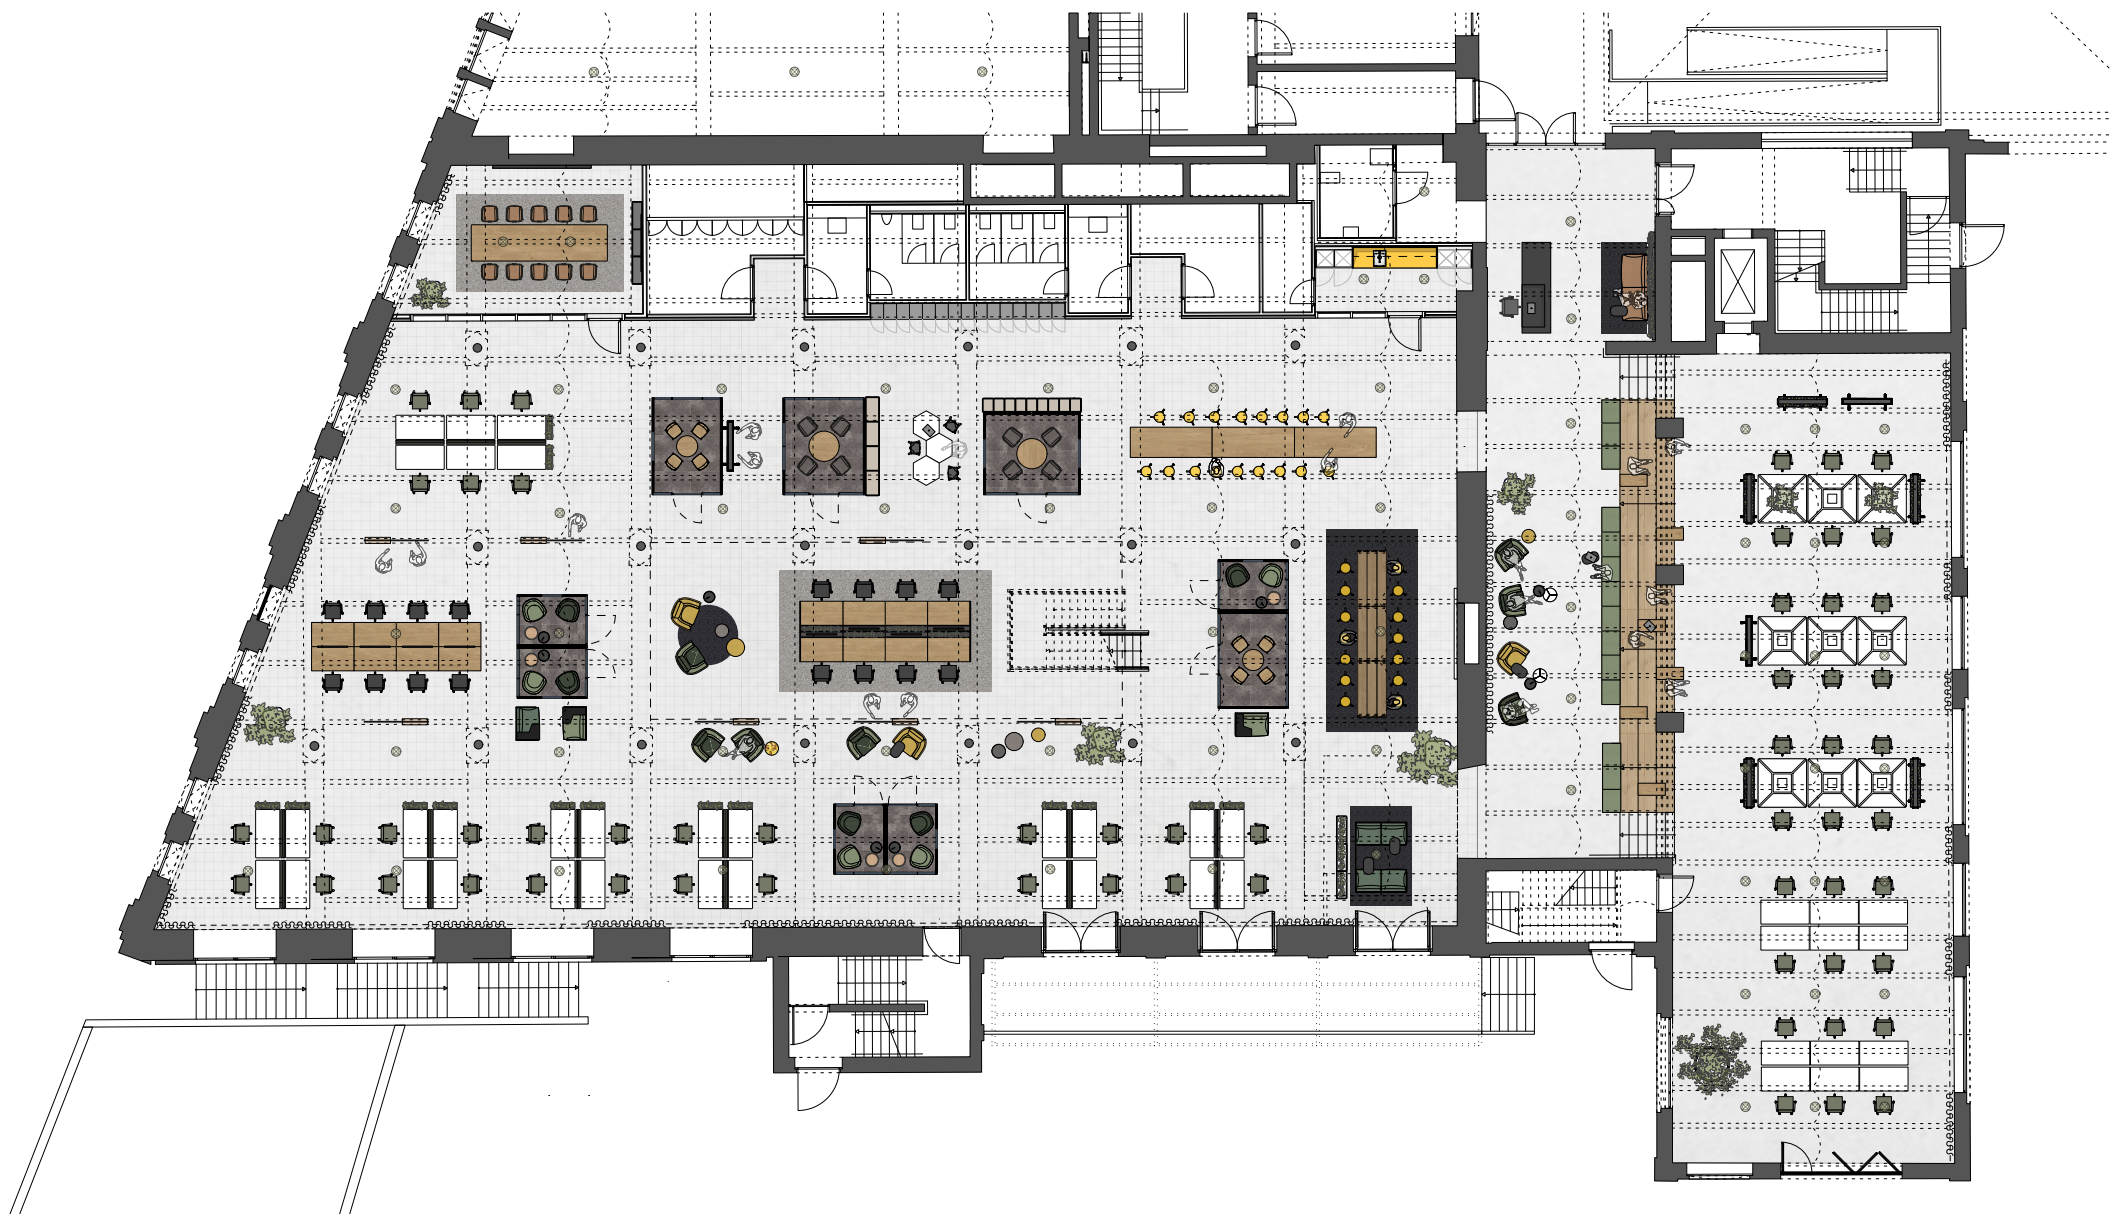

SARTORIUS
Grundriss EG
M 1:250