


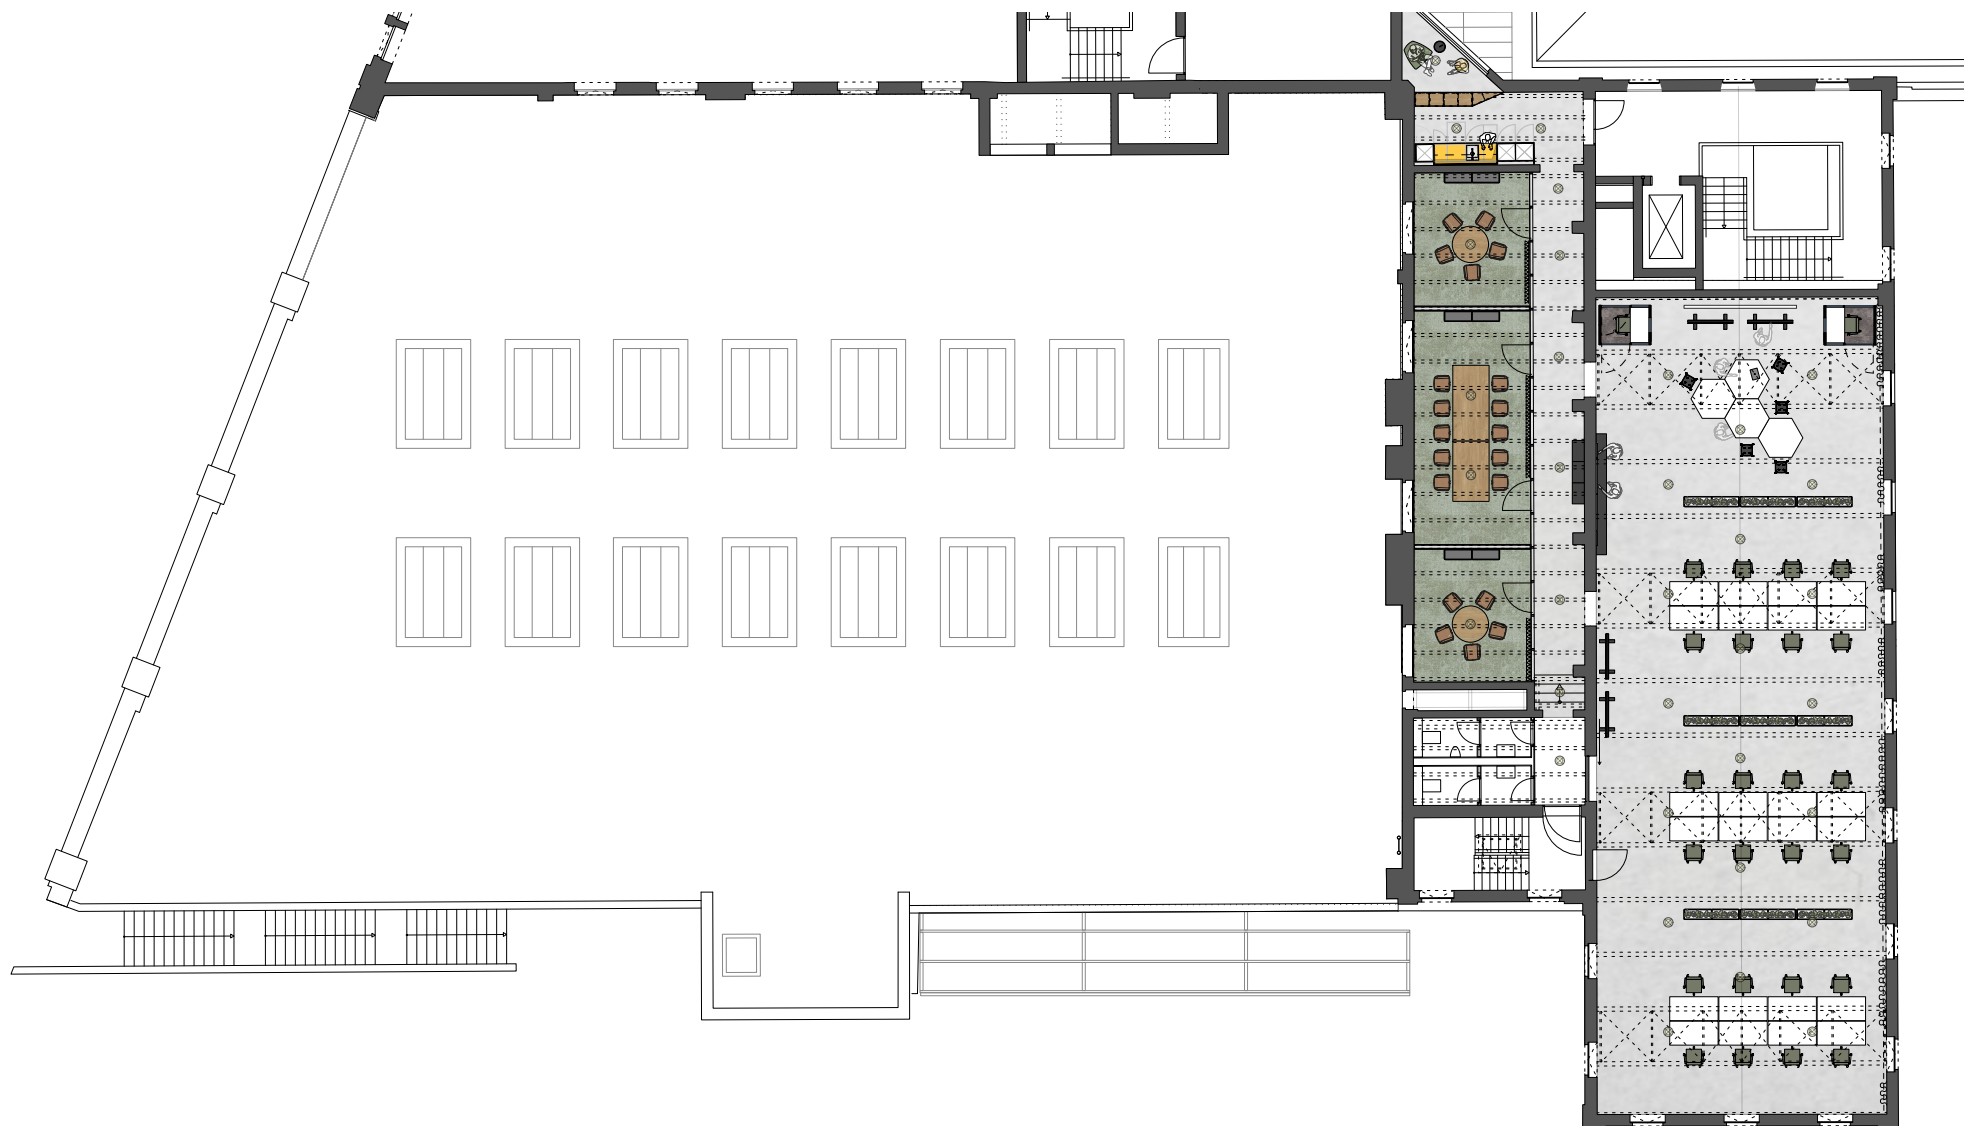

SARTORIUS
Grundriss 2.OG
M 1:250