


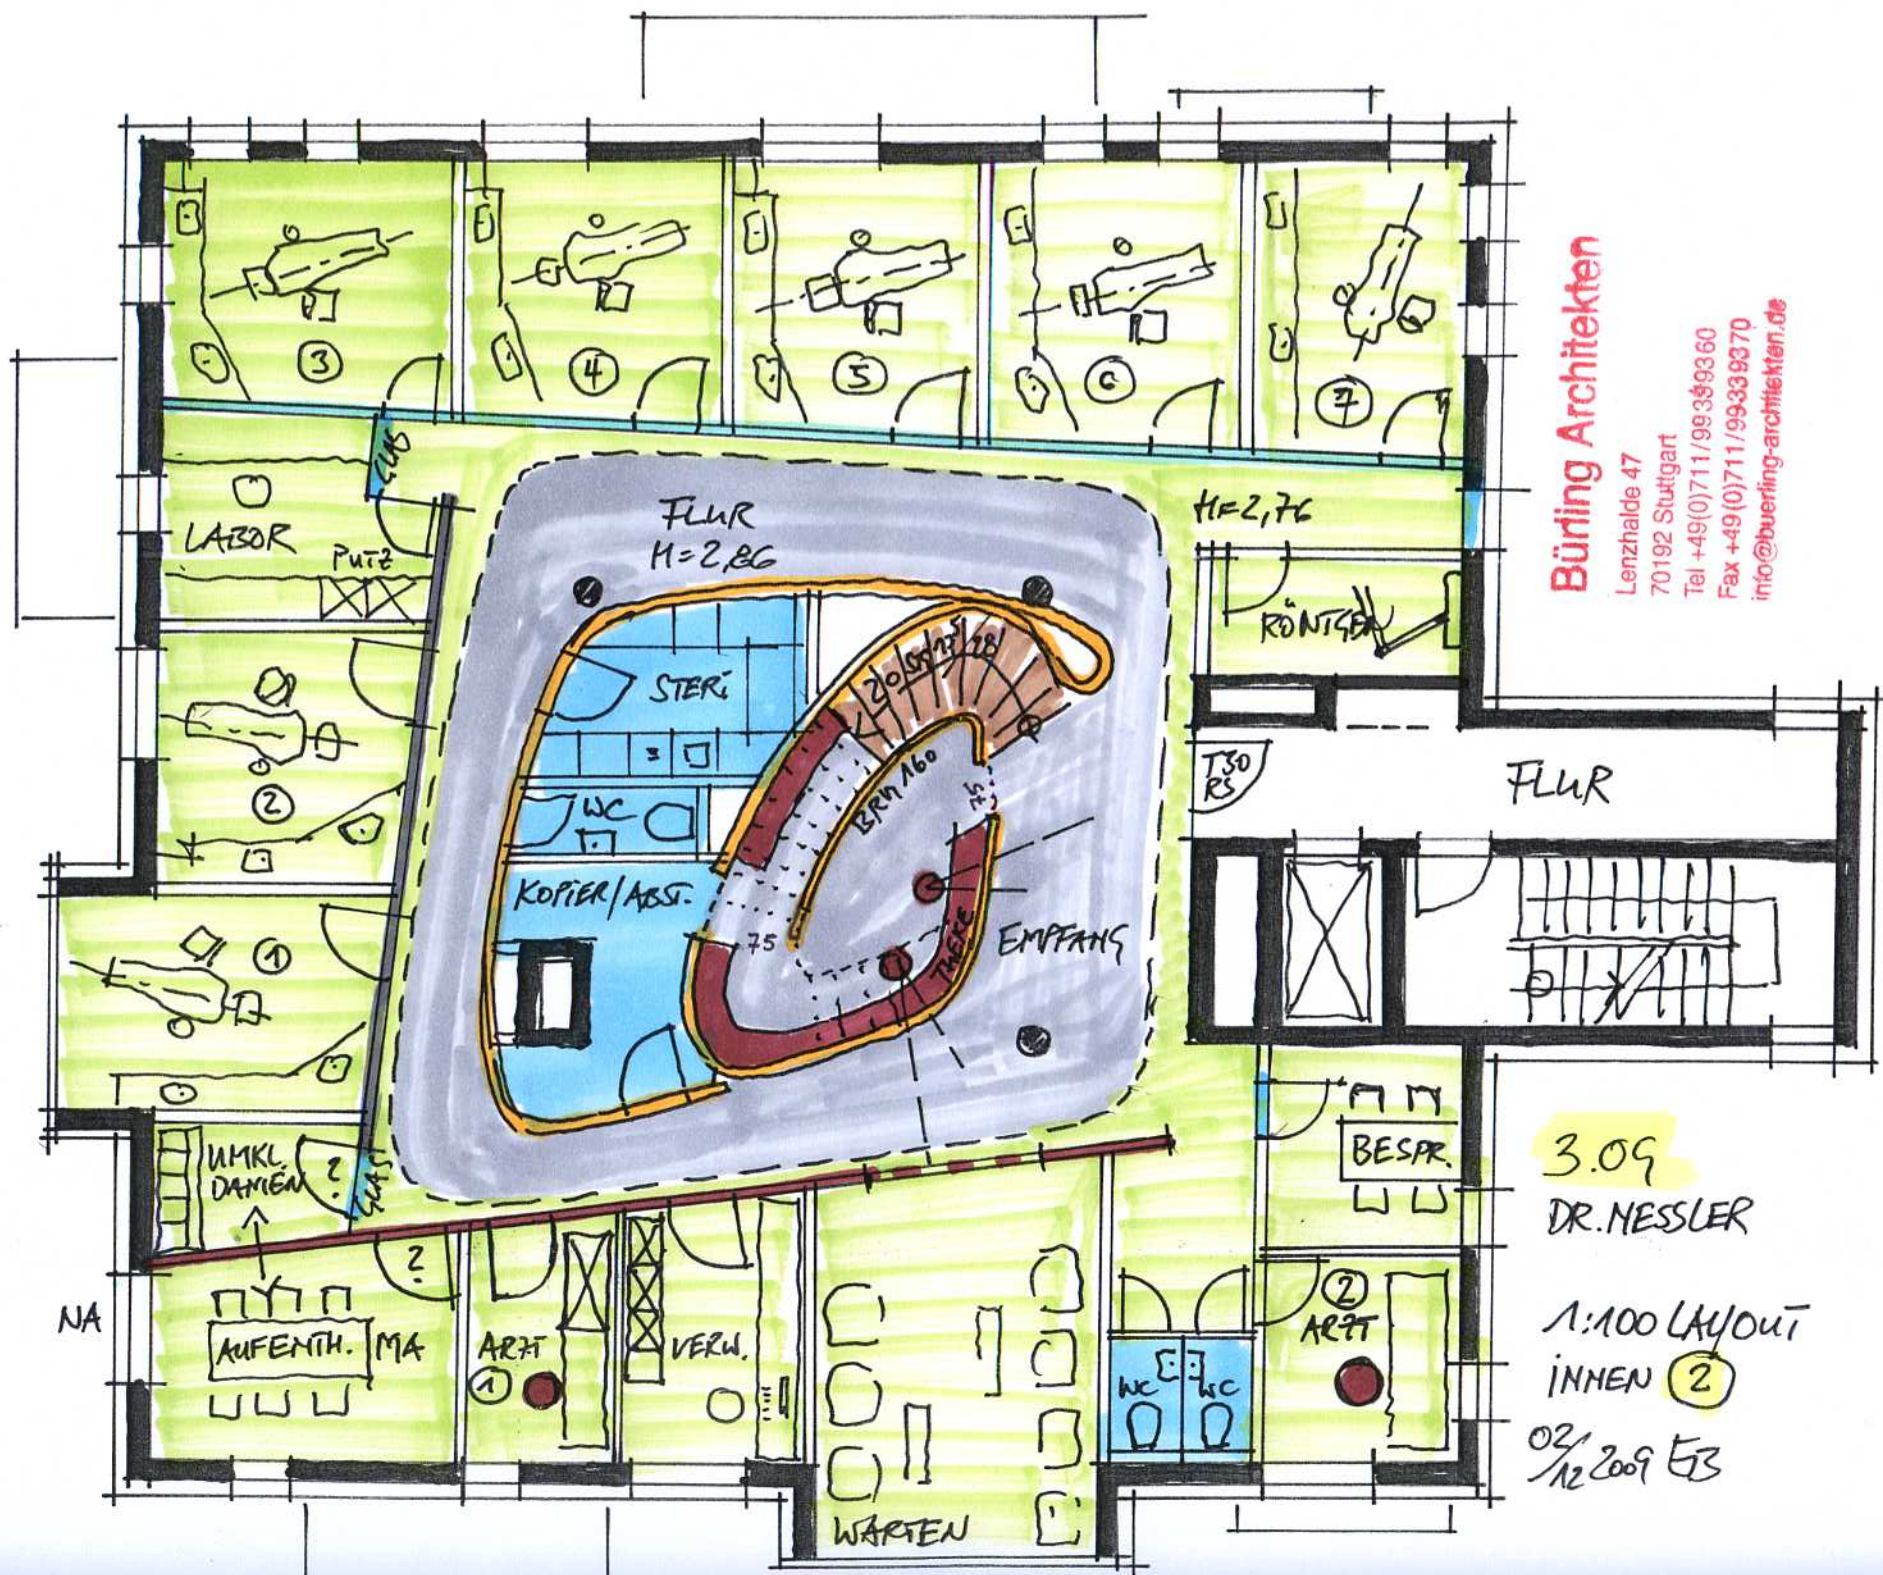

Büring Architekten

Lenzhalde 47

70192 Stuttgart

Tel +49(0)711/99339360

Fax +49(0)711/99339370

info@buering-architekten.de

3.09

DR. NESSLER

1:100 LAYOUT
INNEN ②

02/12 2009 ES