





Schnitt B-B (M1:150)

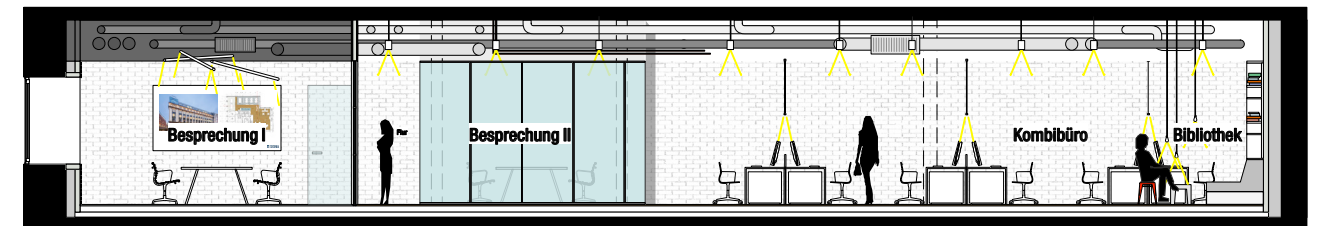

Schnitt A-A (M1:150)

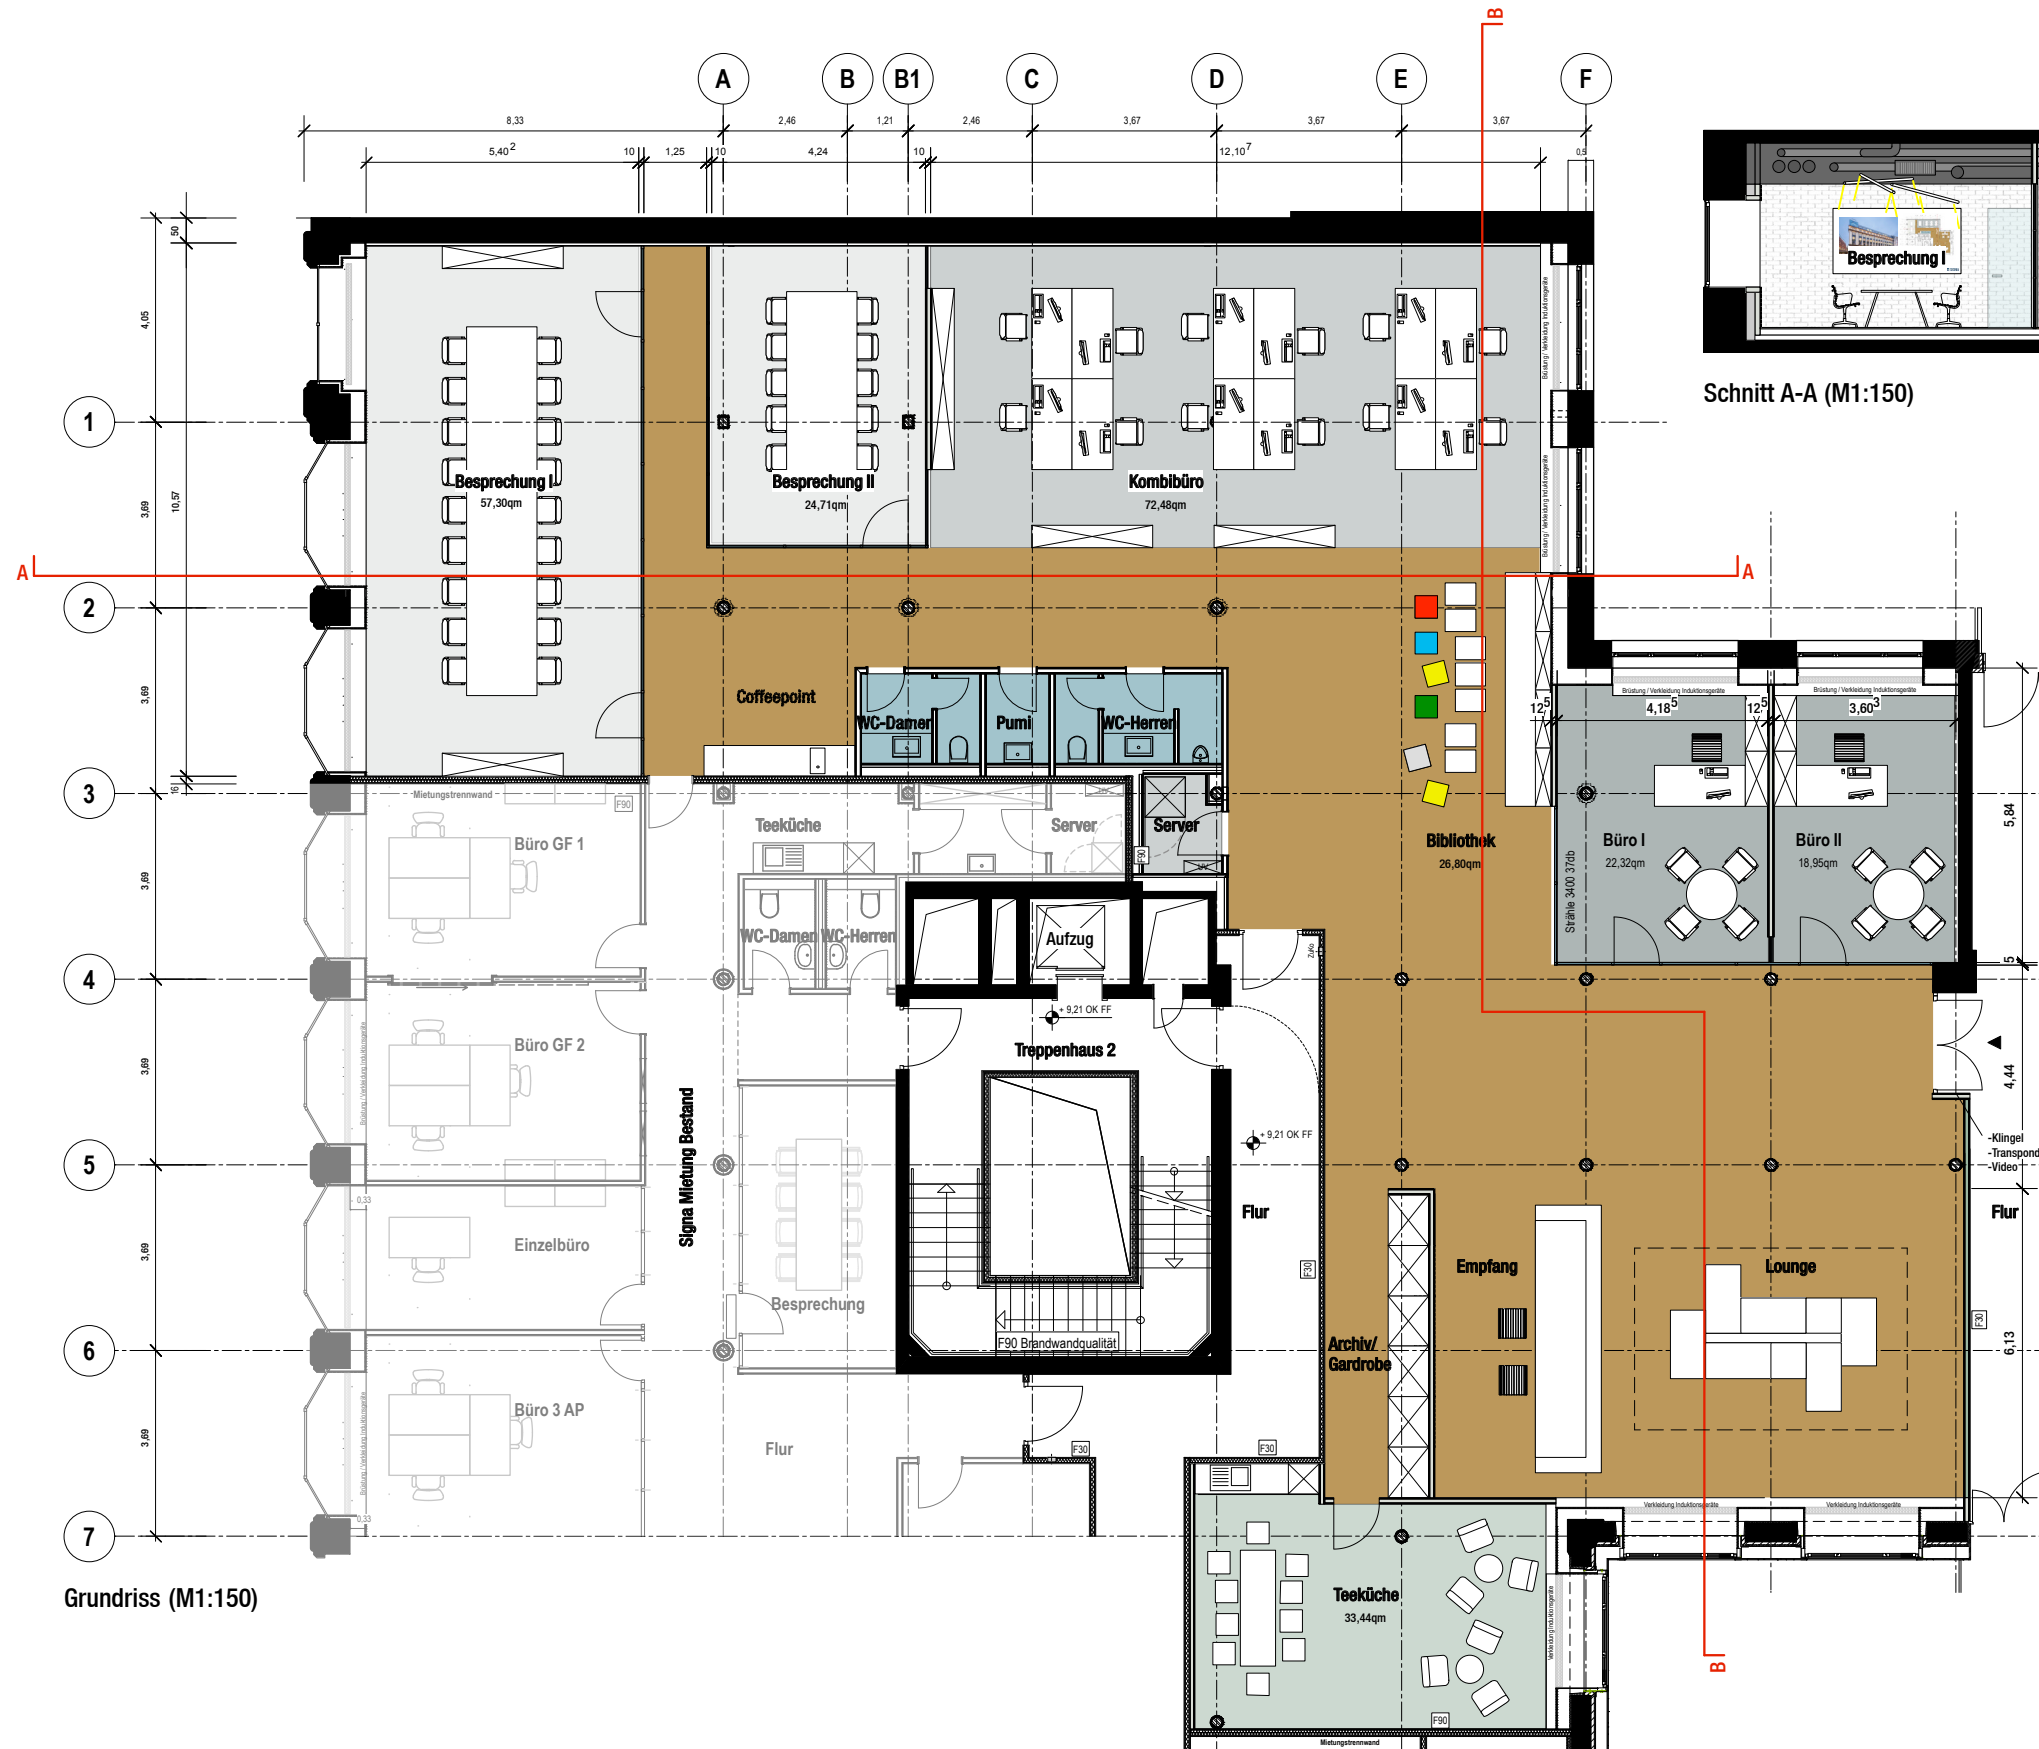

Grundriss (M1:150)