


S1L

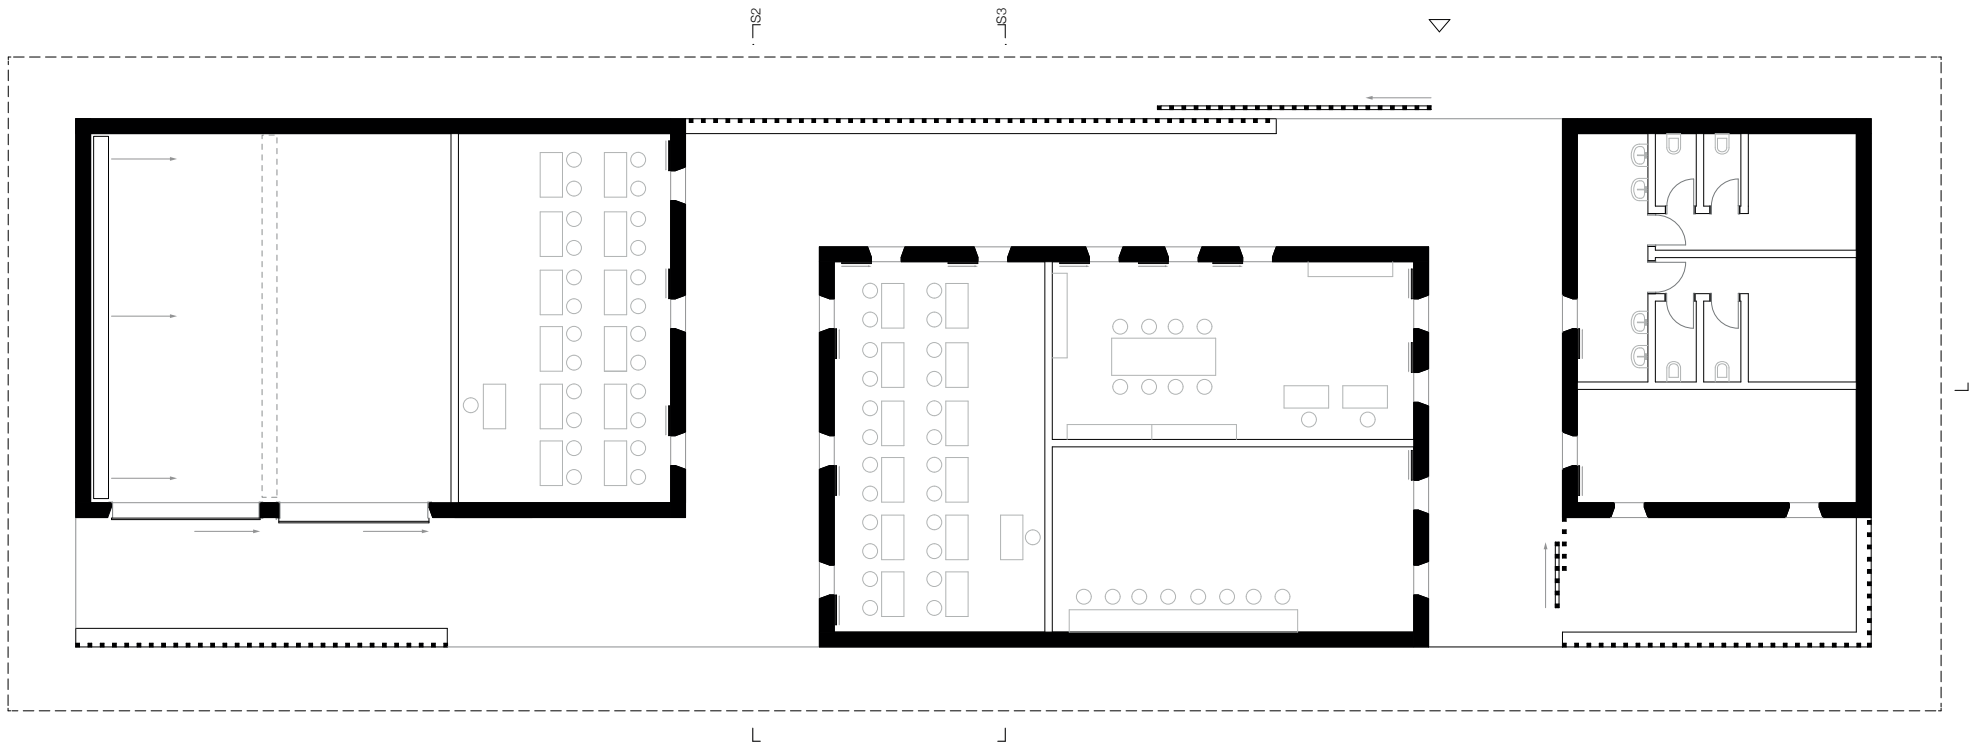

Grundriss M 1:100

