


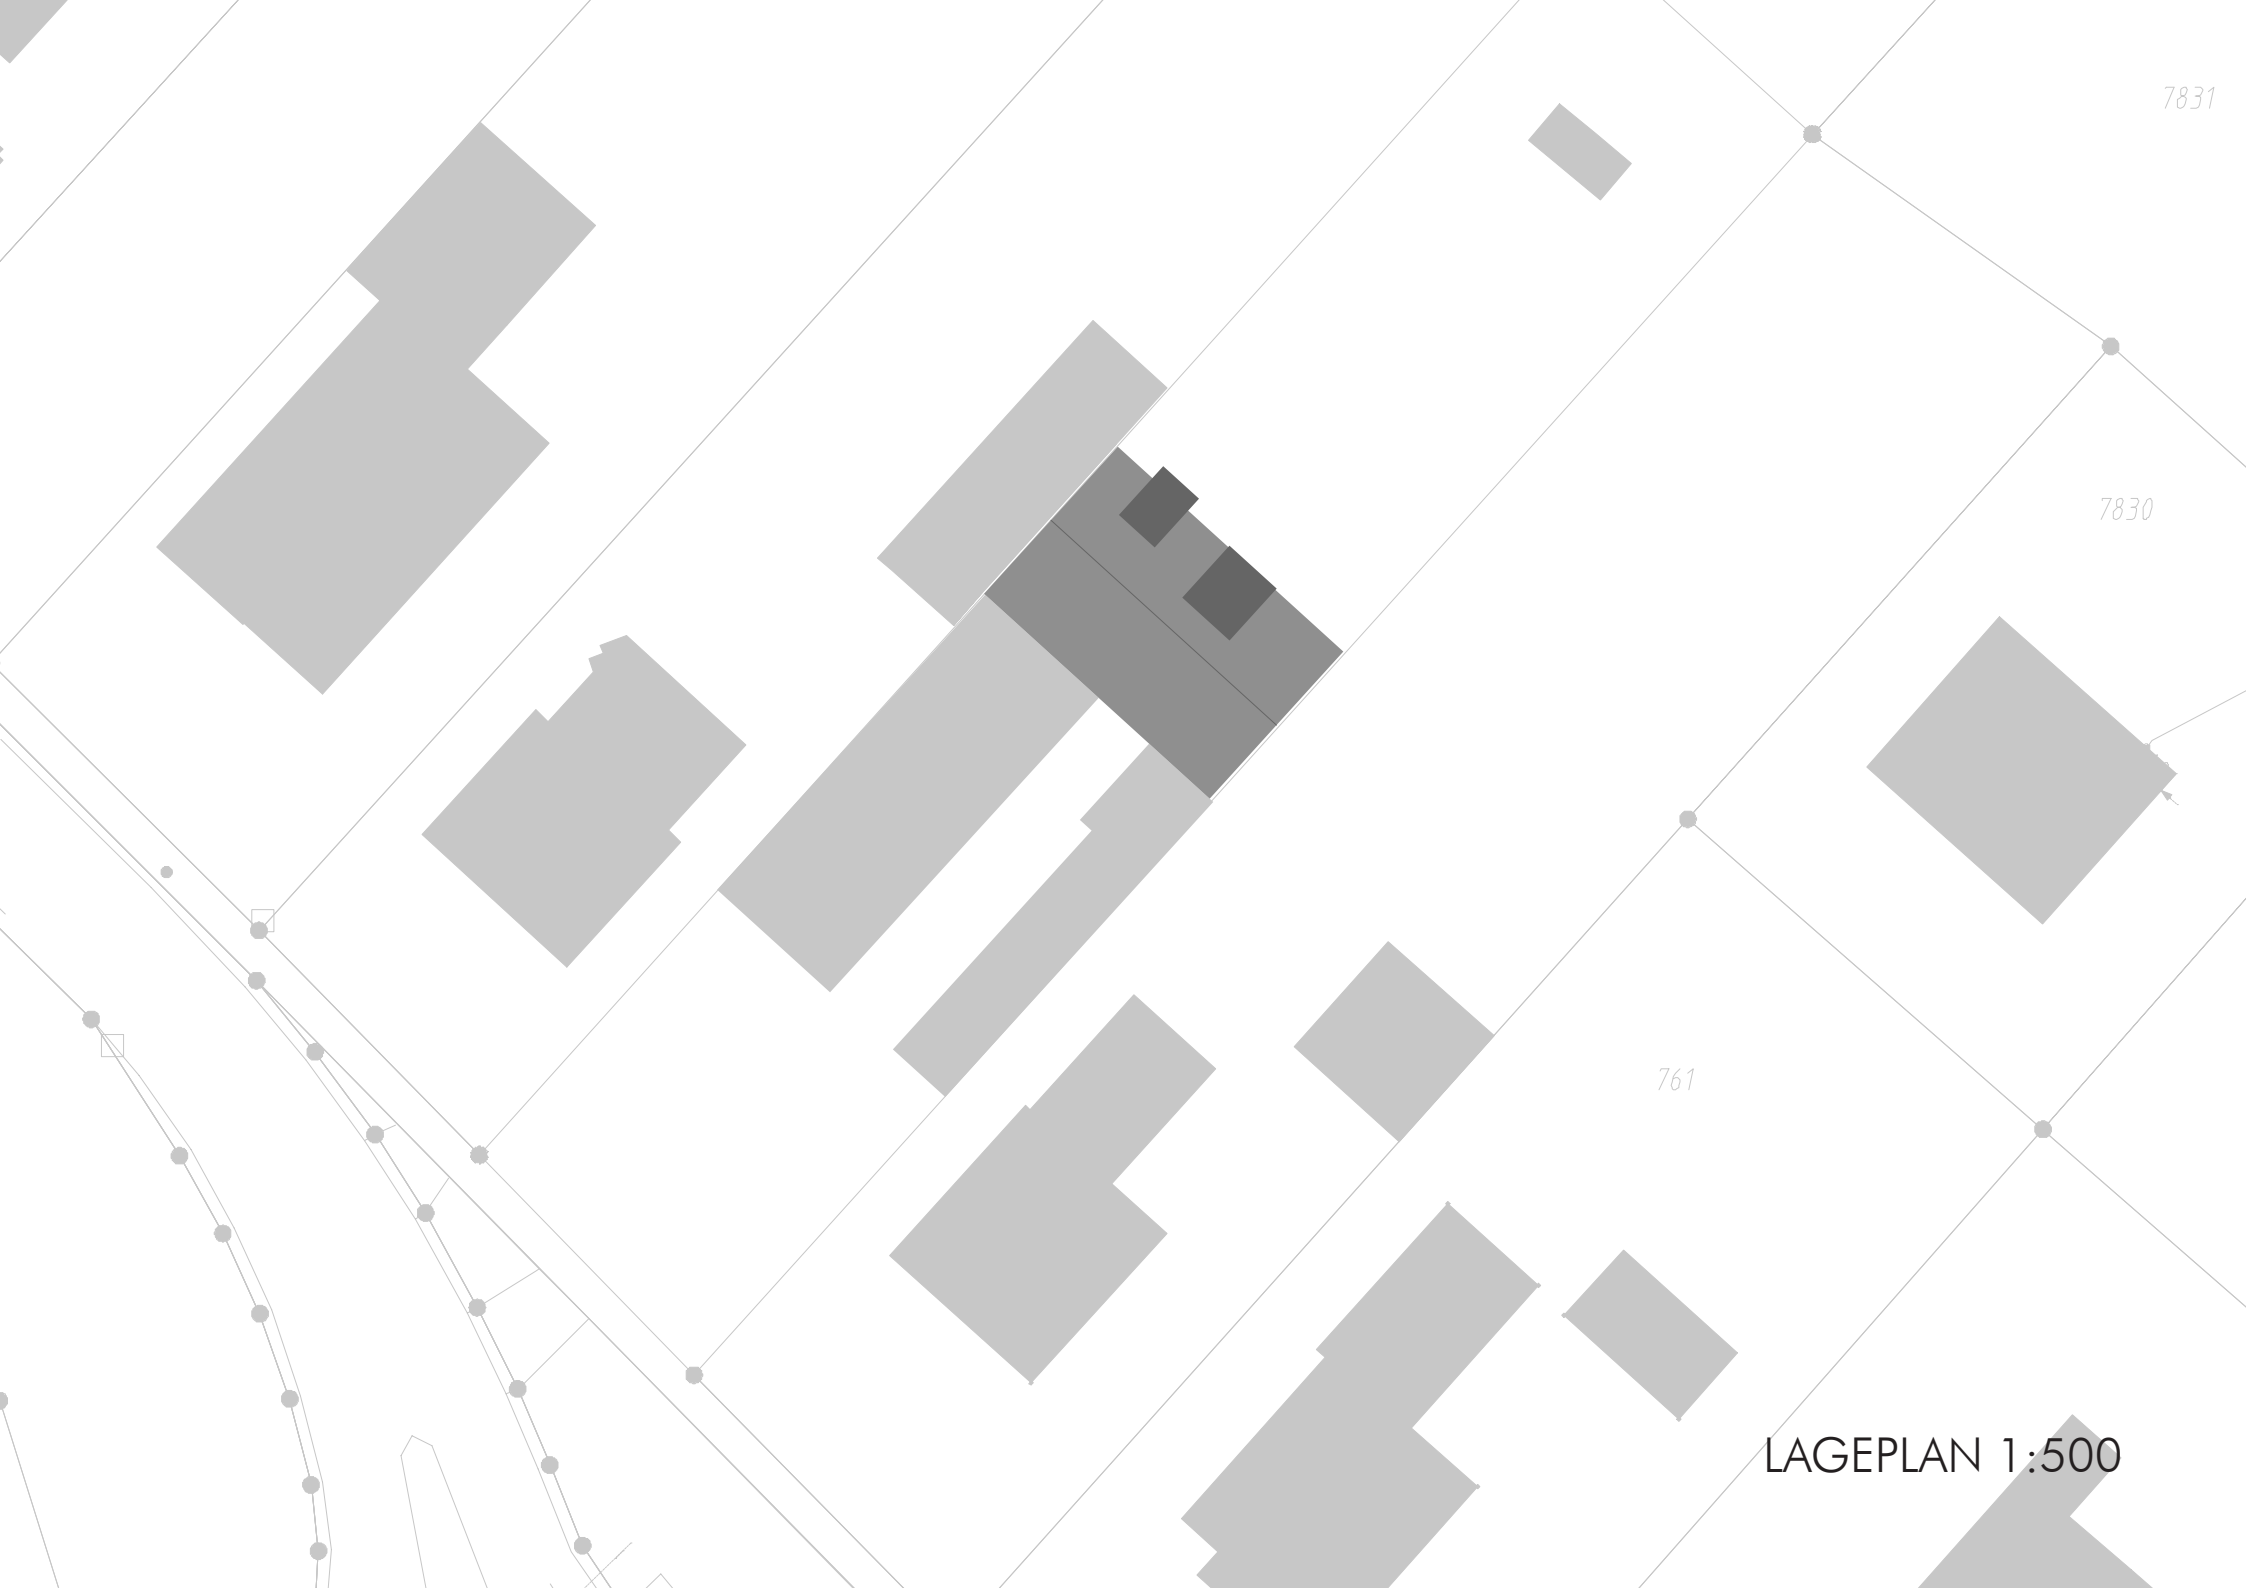

7831

7830

761

LAGEPLAN 1:500