



BGF

Verwaltung
Planung
Werkstatt
Kaltlager
Gesamt

EG

144,15 m²
113,18 m²
943,82 m²
480,32 m²
1681,47 m²

OG


137,14 m²
64,82 m²


201,96 m²

Gesamt


281,29 m²
178,00 m²


1883,43 m²
459,29 m²

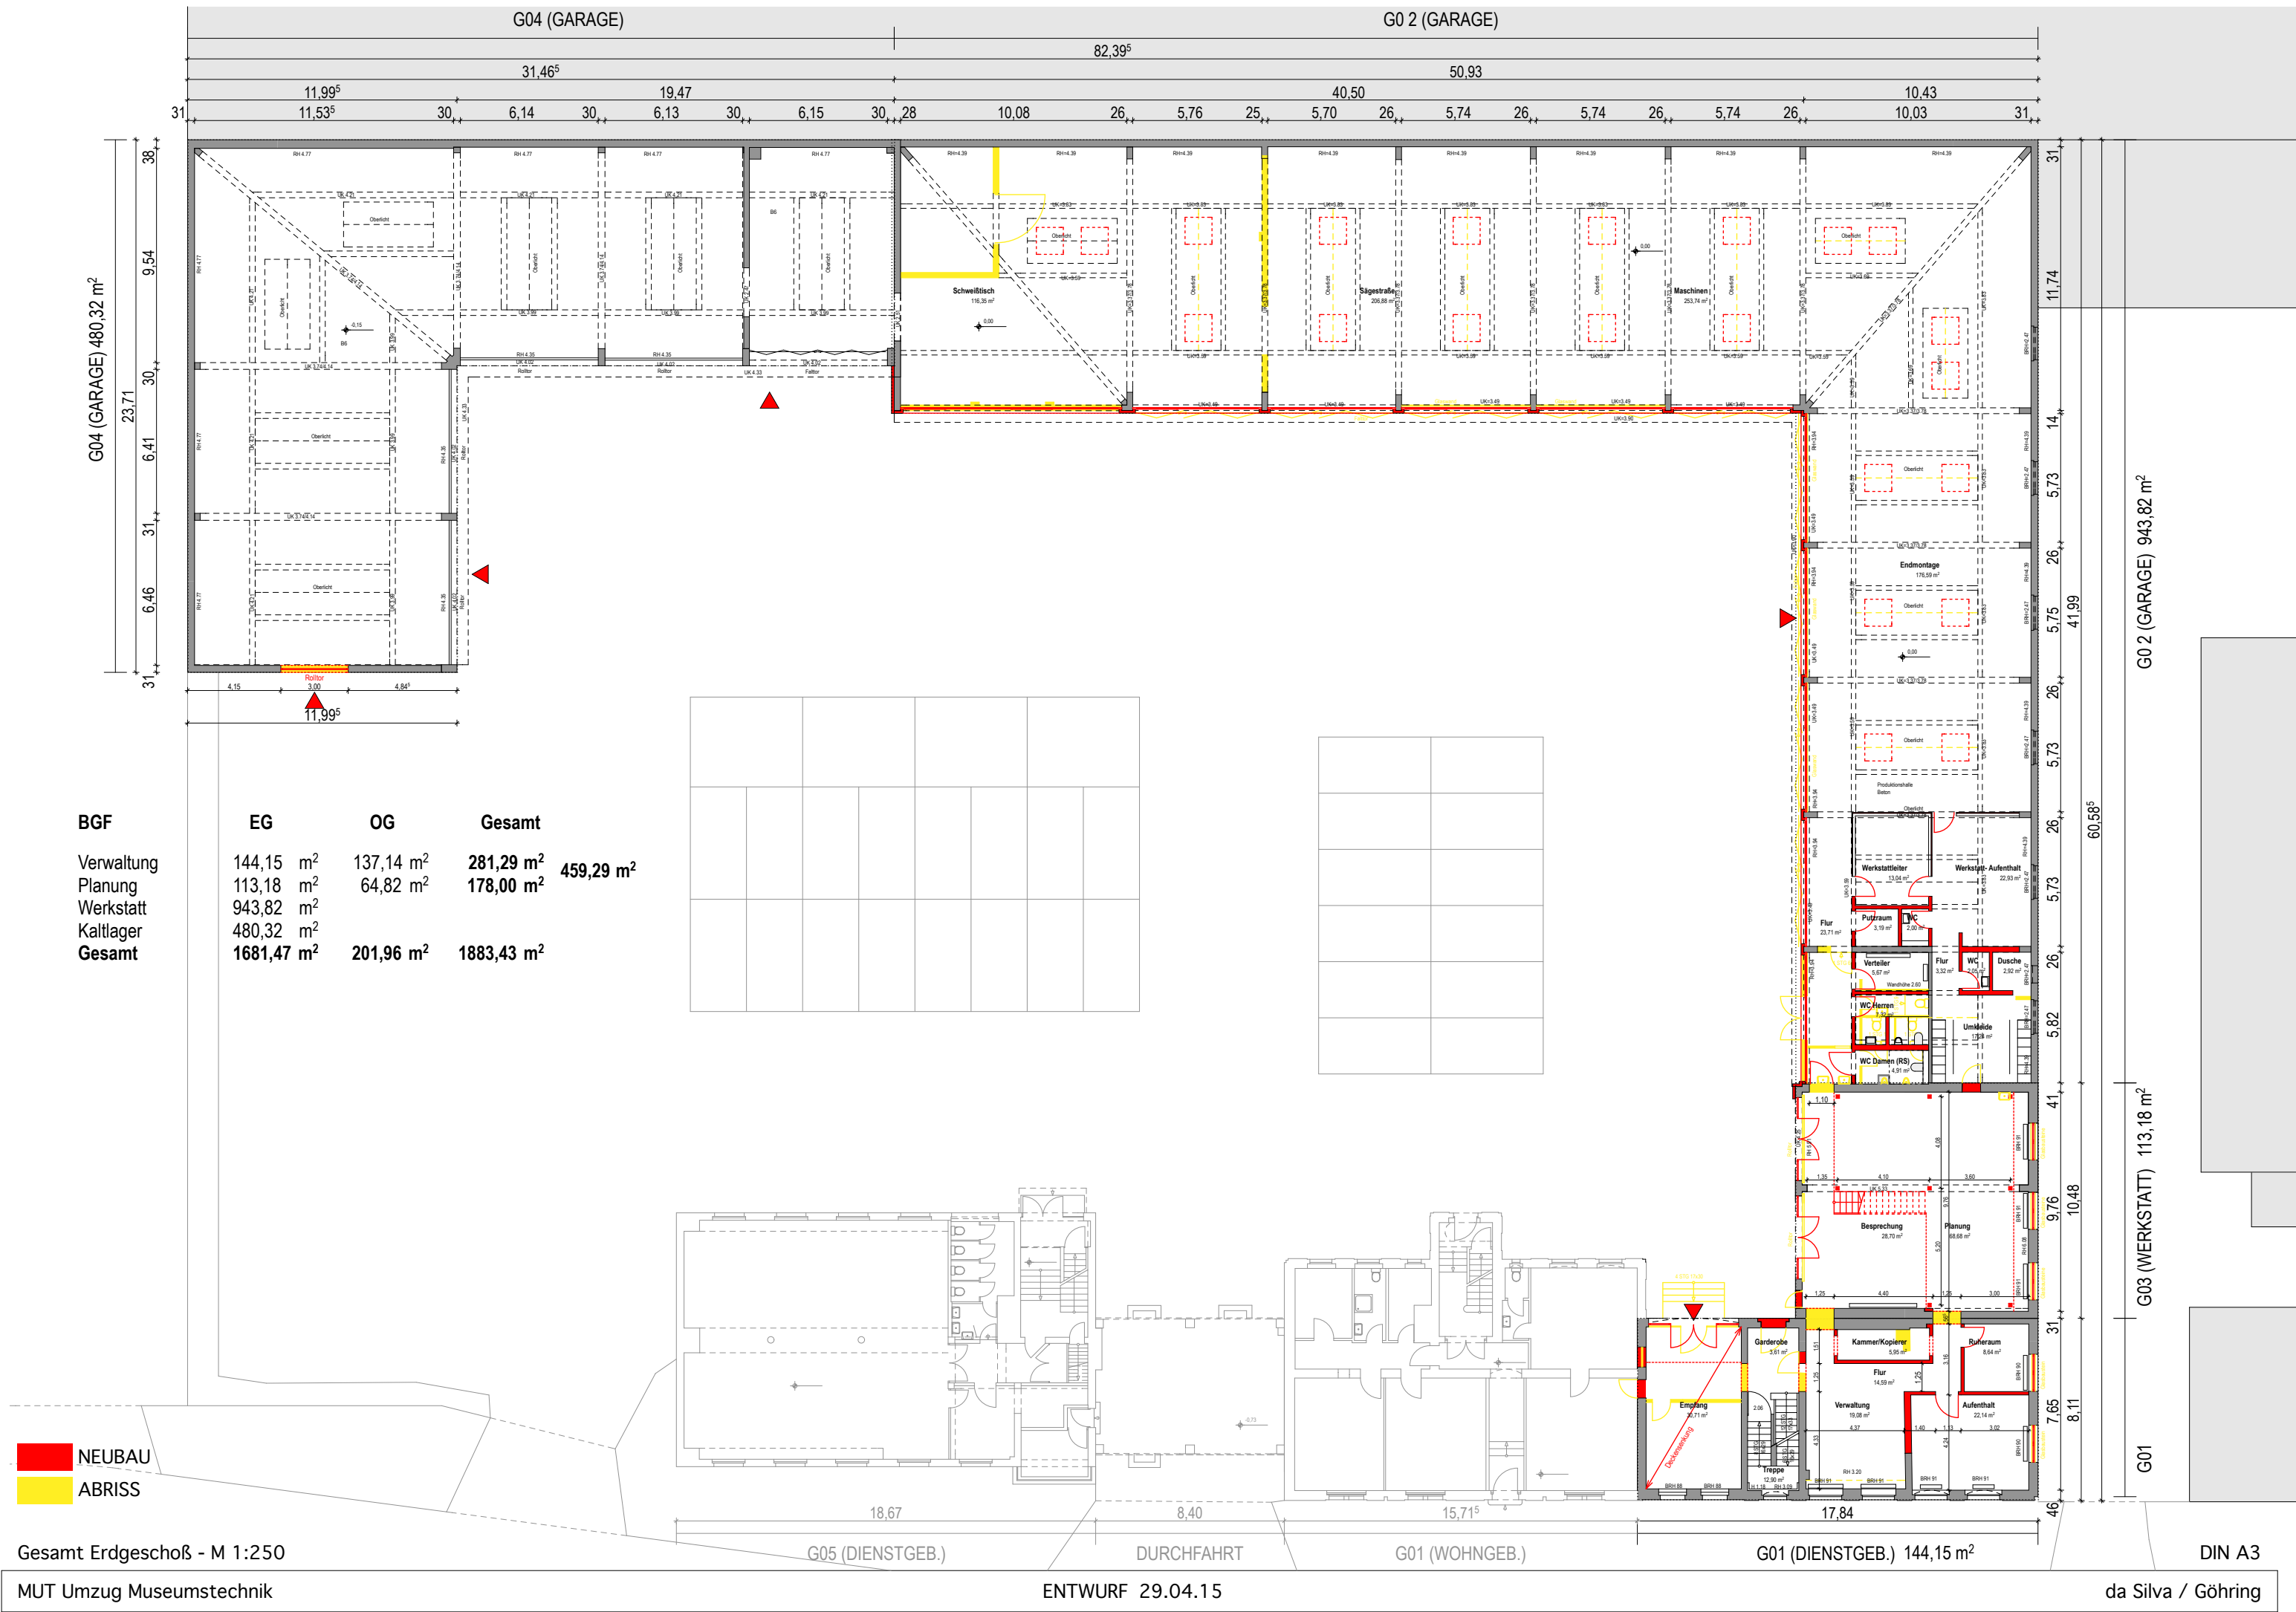

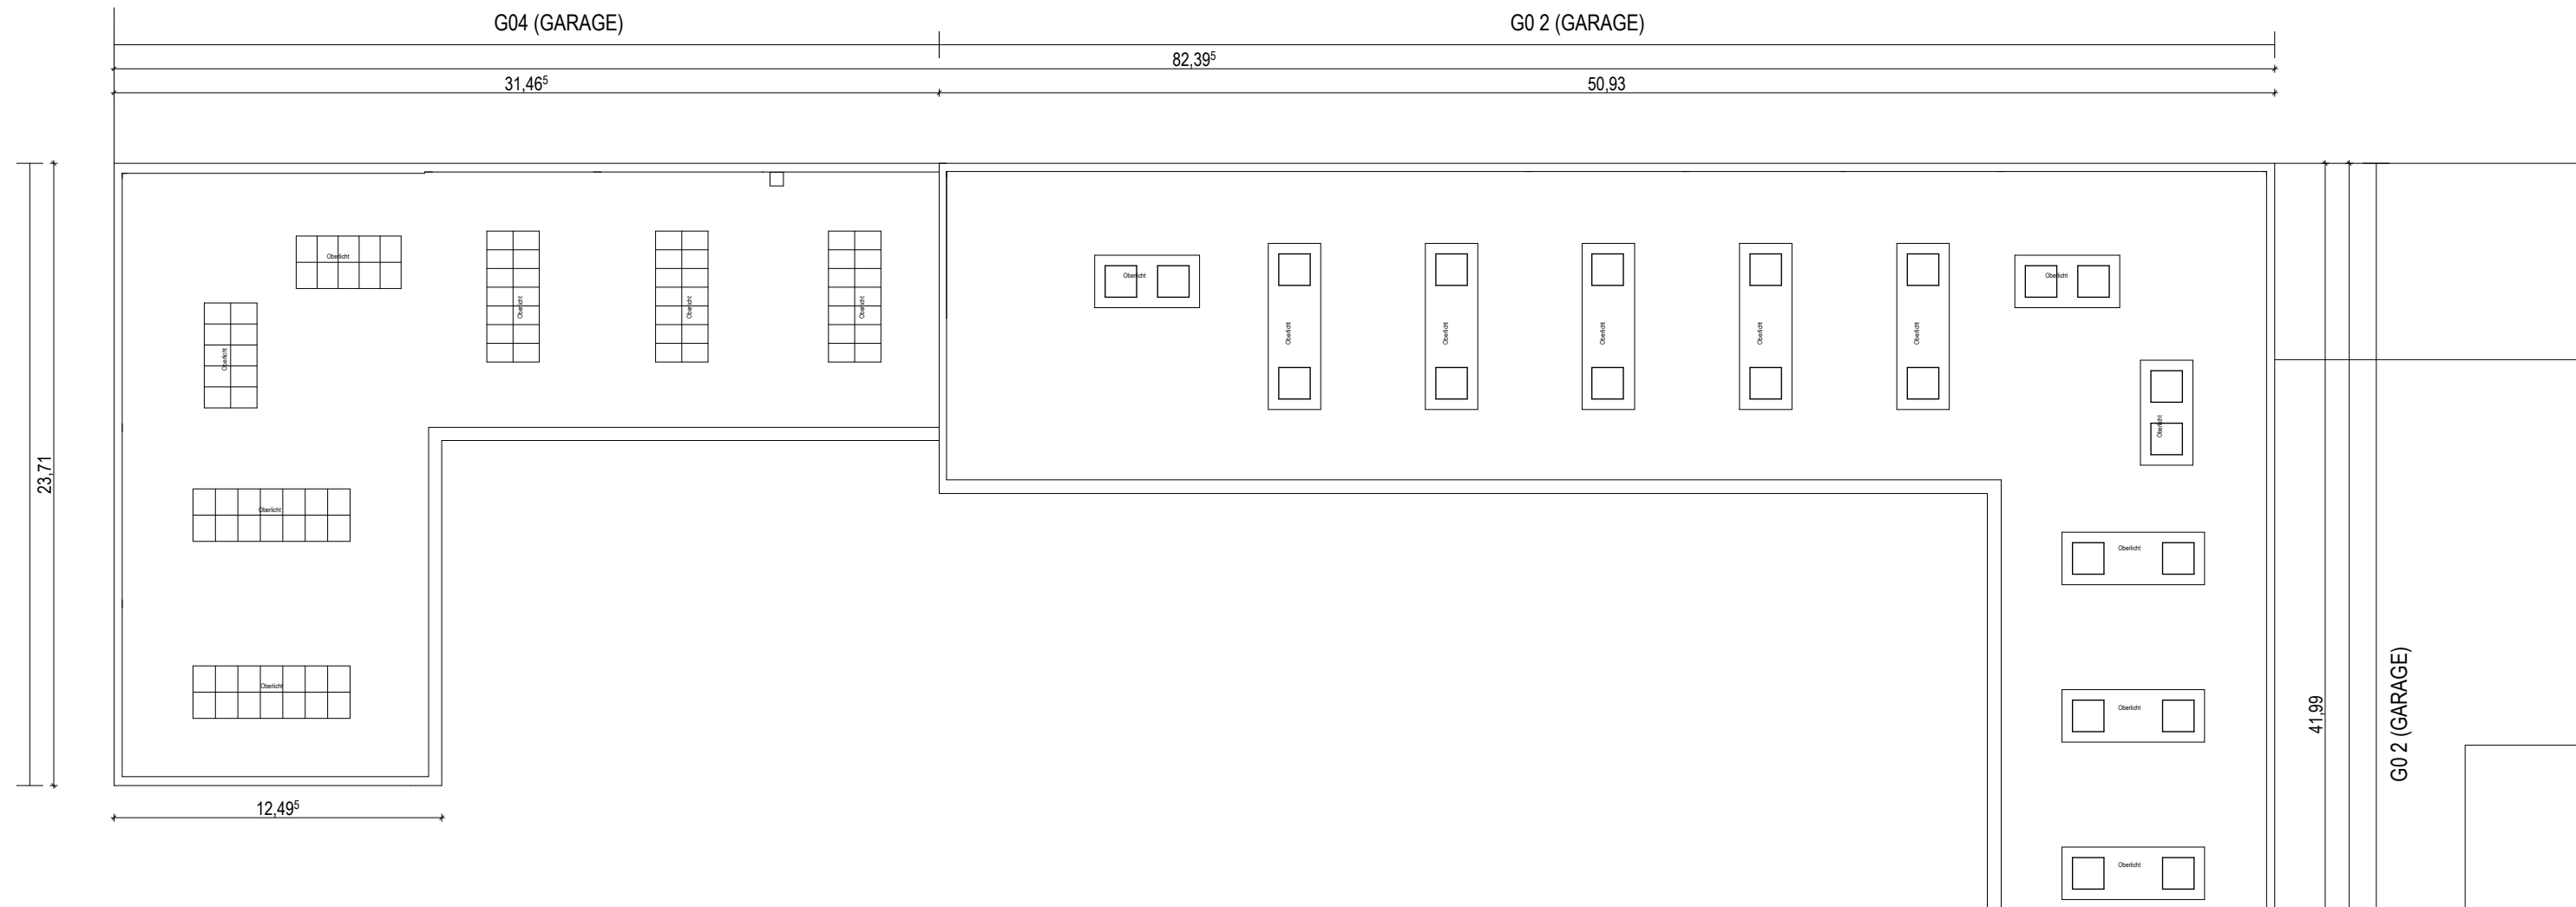


BGF	EG	OG	Gesamt
Verwaltung	144,15 m ²	137,14 m ²	281,29 m ²
Planung	113,18 m ²	64,82 m ²	178,00 m ²
Werkstatt	943,82 m ²		
Kaltlager	480,32 m ²		
Gesamt	1681,47 m ²	201,96 m ²	1883,43 m ²

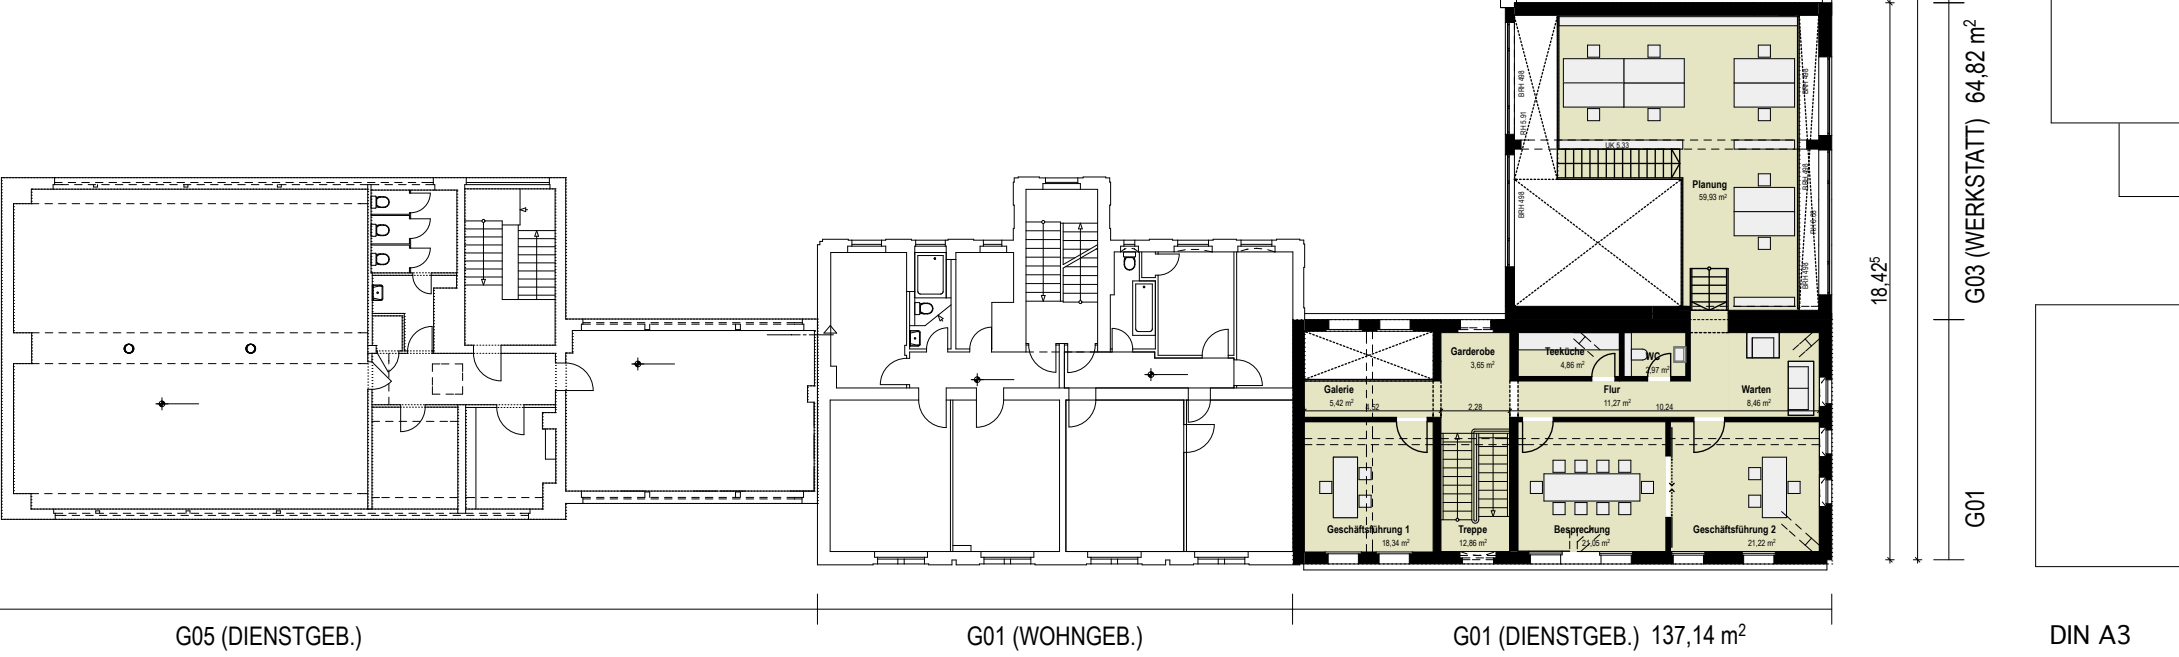

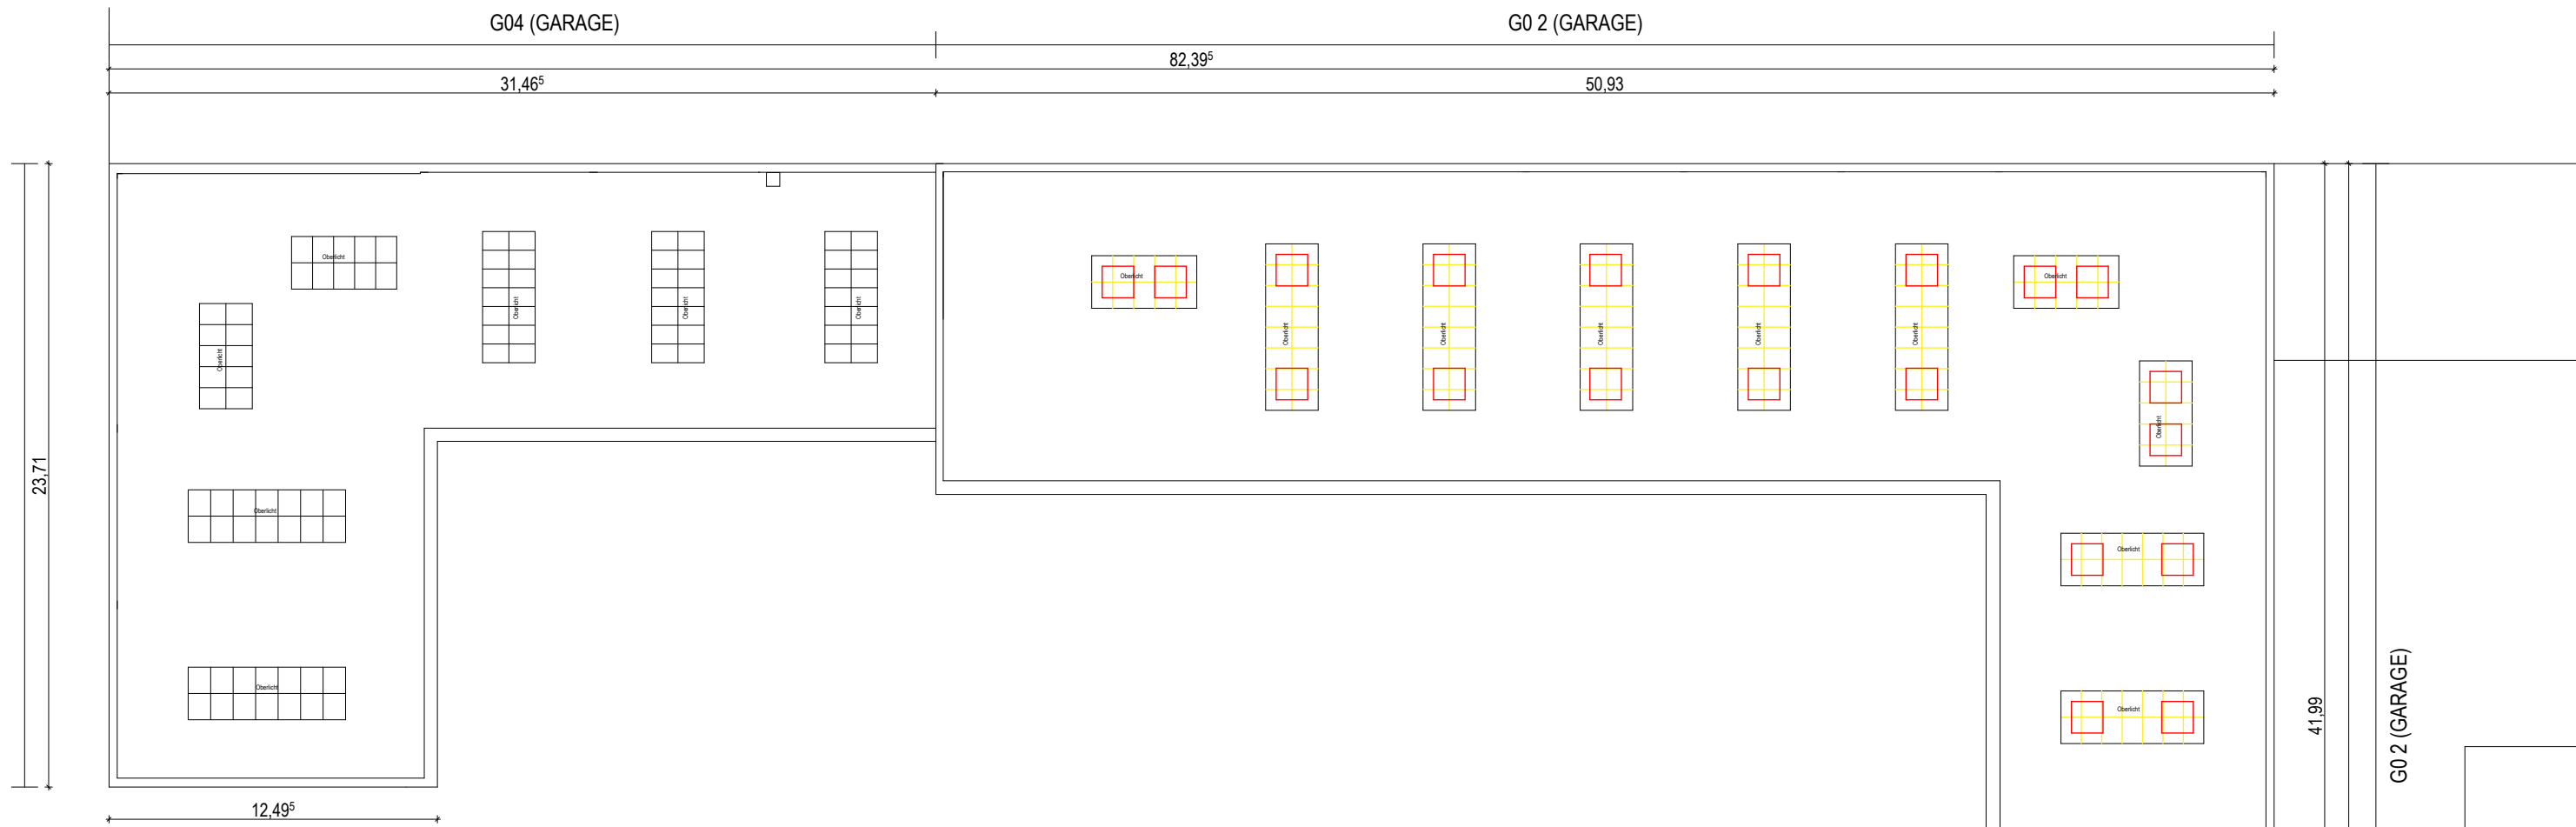

BGF	EG	OG	Gesamt
Verwaltung	144,15 m ²	137,14 m ²	281,29 m ²
Planung	113,18 m ²	64,82 m ²	178,00 m ²
Werkstatt	943,82 m ²		
Kaltlager	480,32 m ²		
Gesamt	1681,47 m ²	201,96 m ²	1883,43 m ²

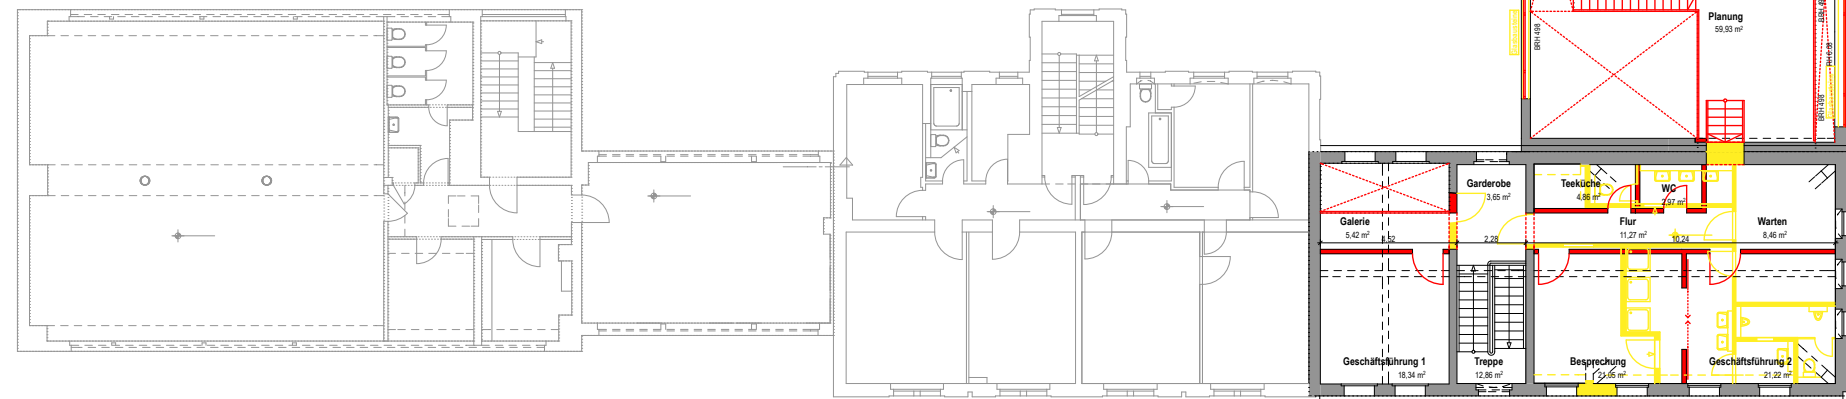

NEUBAU
ABRISS

Gesamt Obergeschoß - M 1:250

MUT Umzug Museumstechnik

G05 (DIENSTGEB.)

G01 (WOHNGEB.)

G01 (DIENSTGEB.) 137,14 m²

G0 2 (GARAGE)


G03 (WERKSTATT) 64,82 m²

G01


ENTWURF 29.04.15

da Silva / Göhring

DIN A3

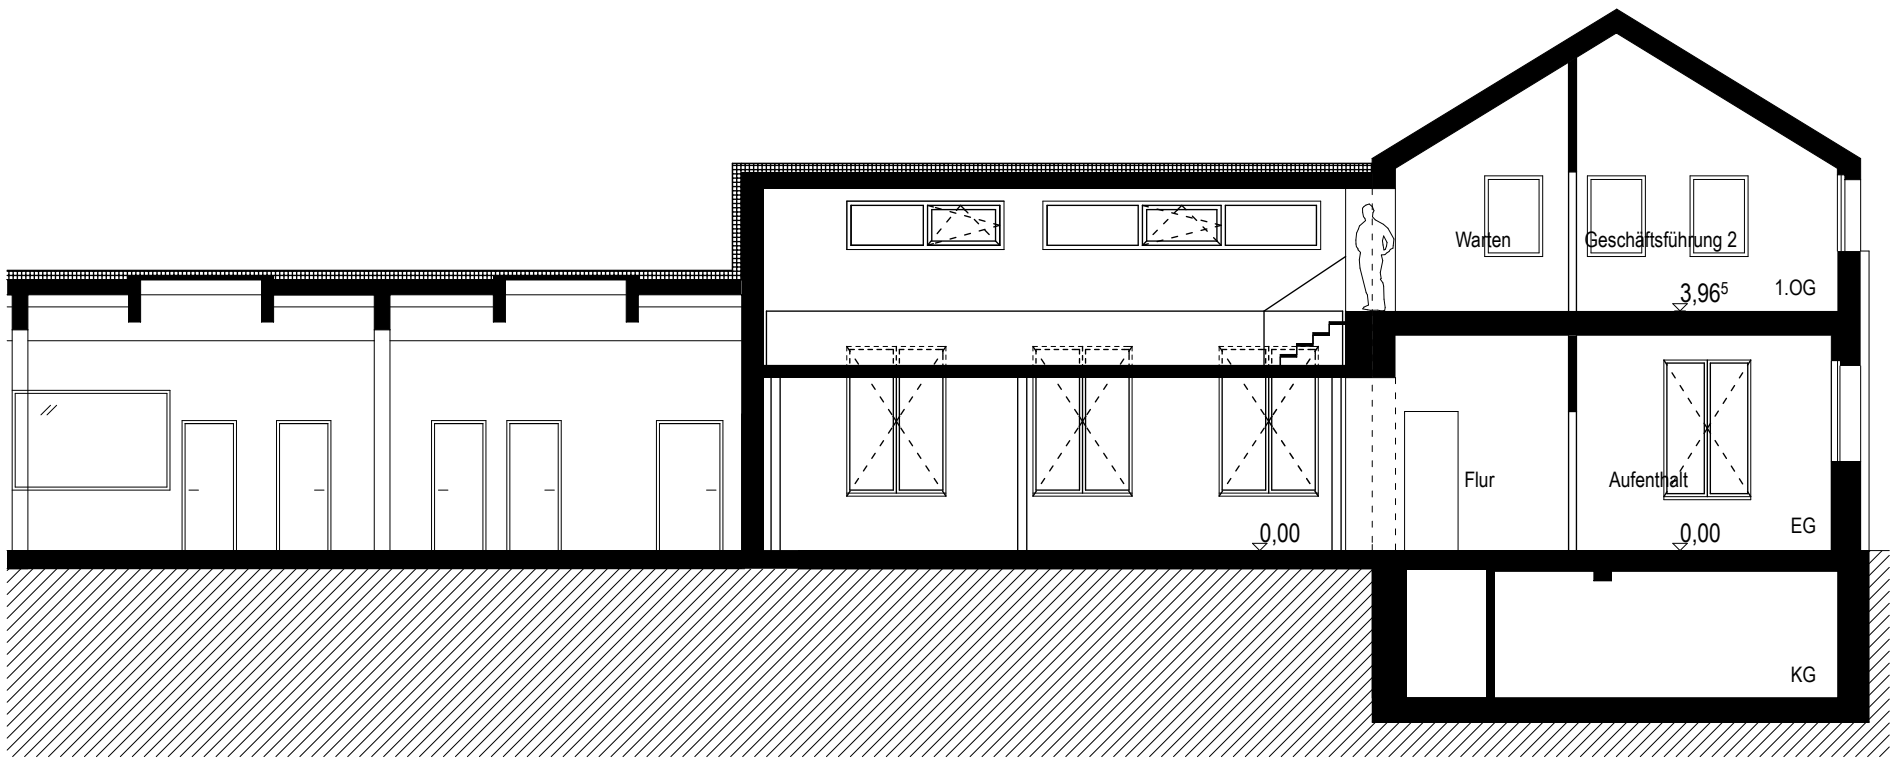


Schnitt A

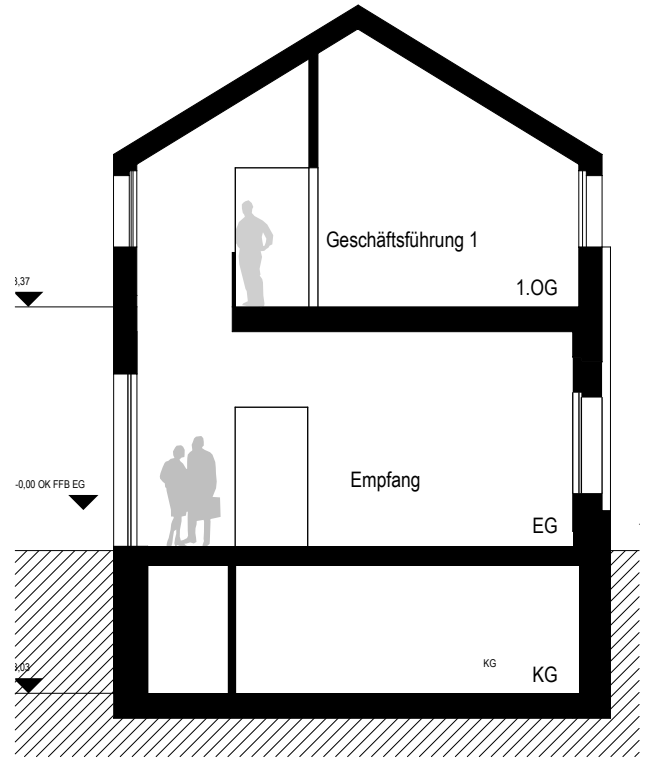


Schnitt B




Erdgeschoß

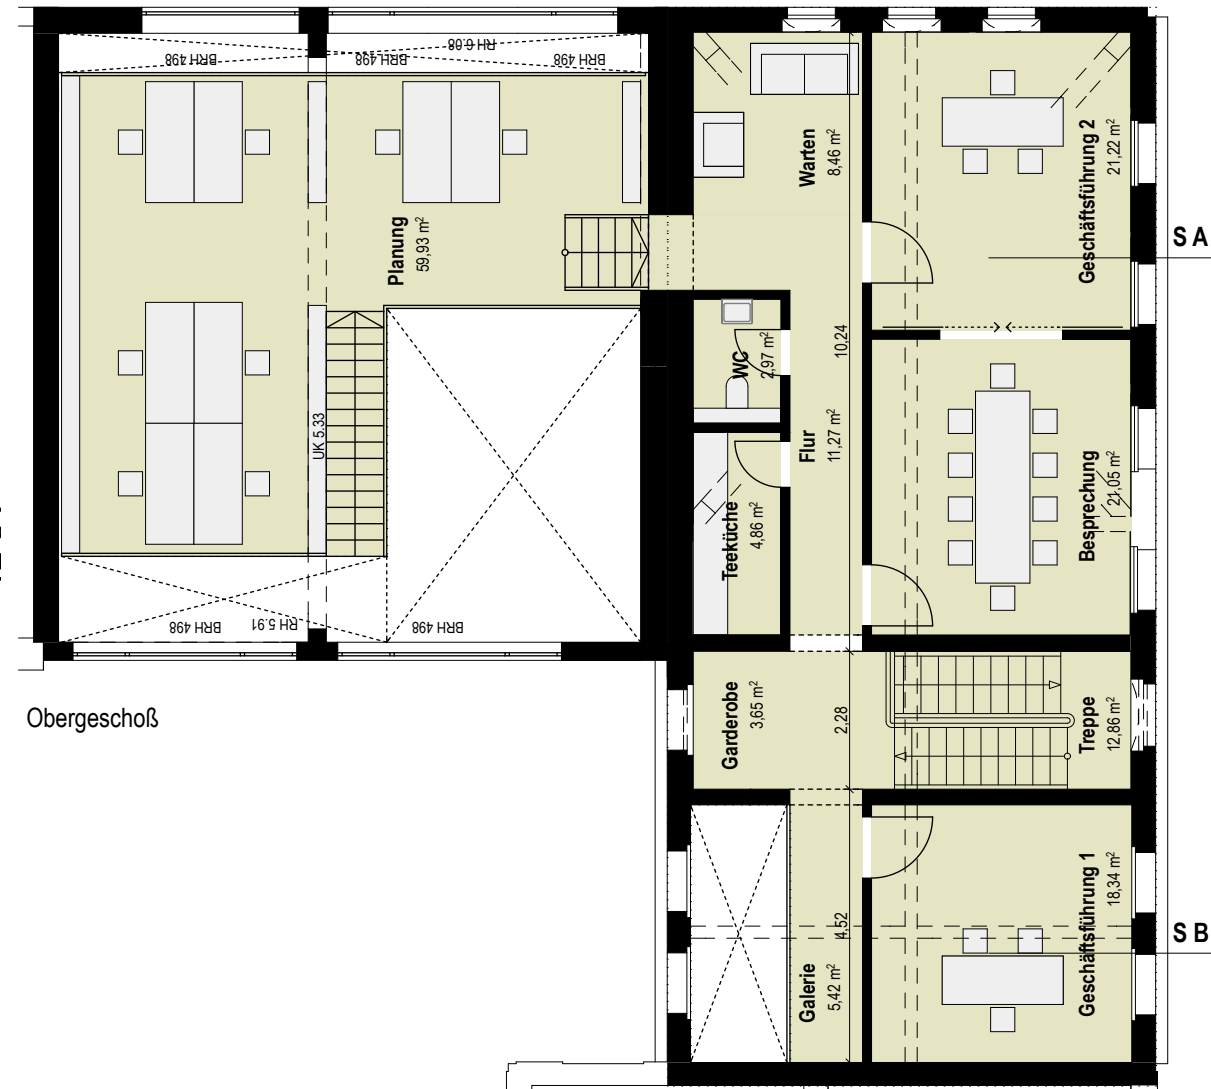


Obergeschoß

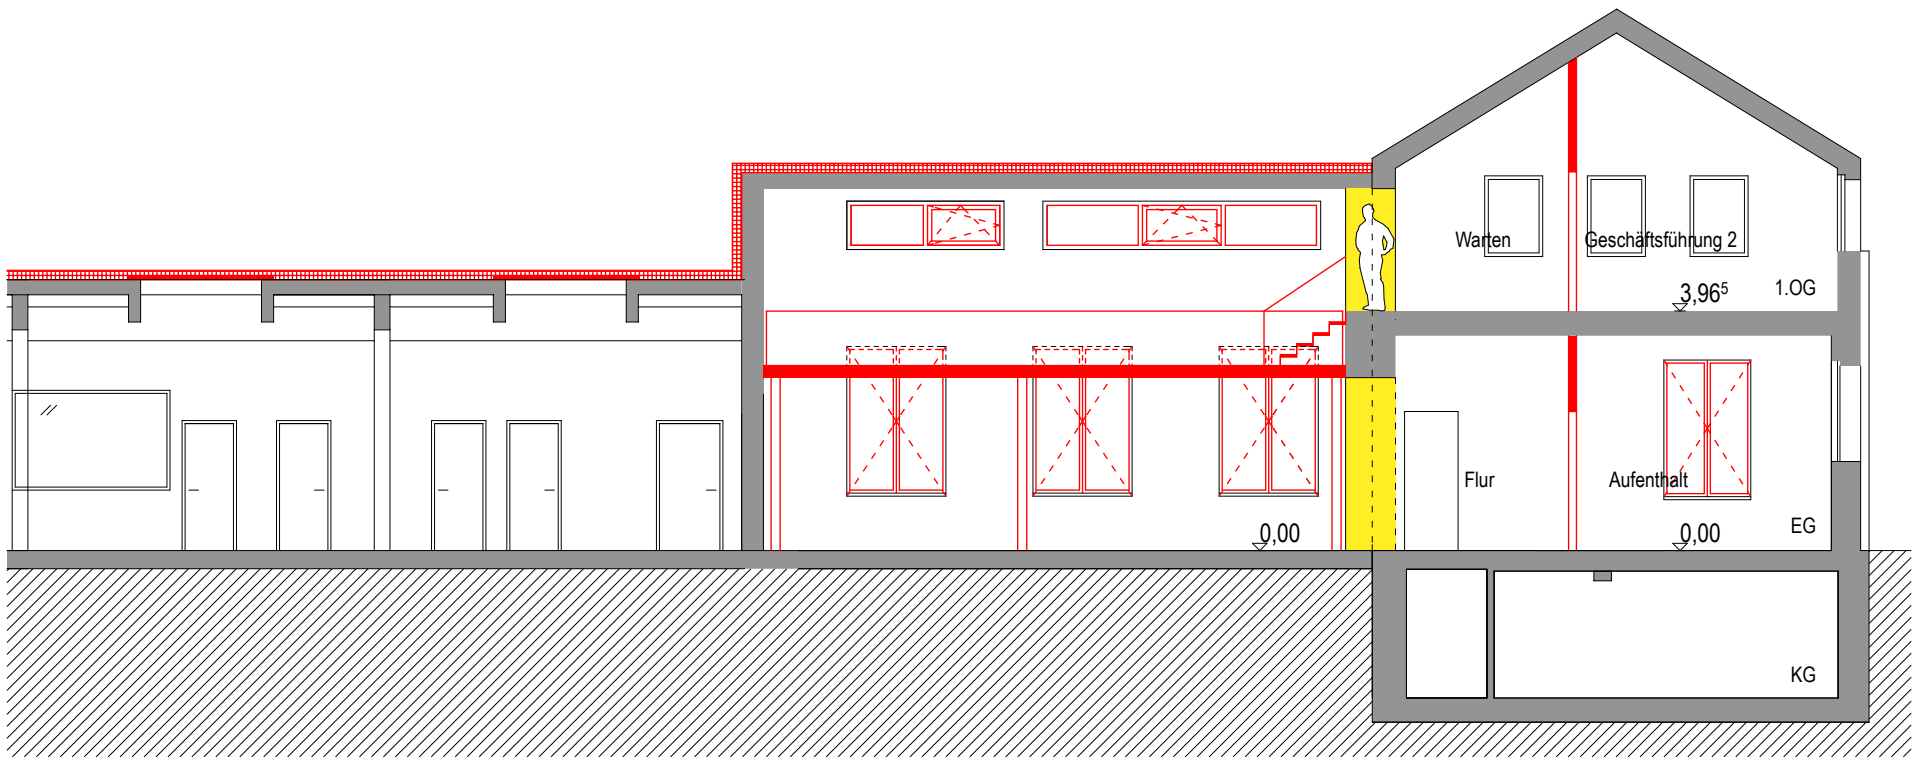


Schnitt A

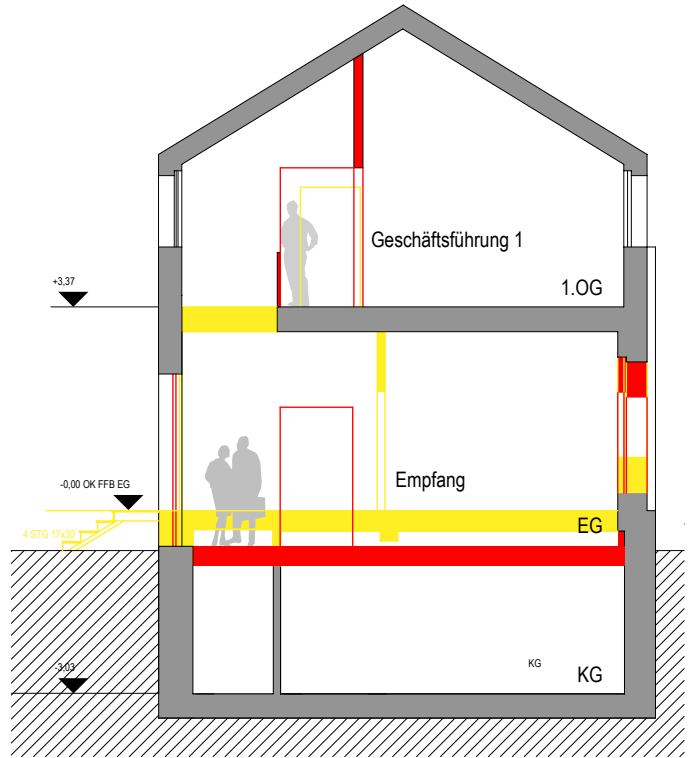

Schnitt B

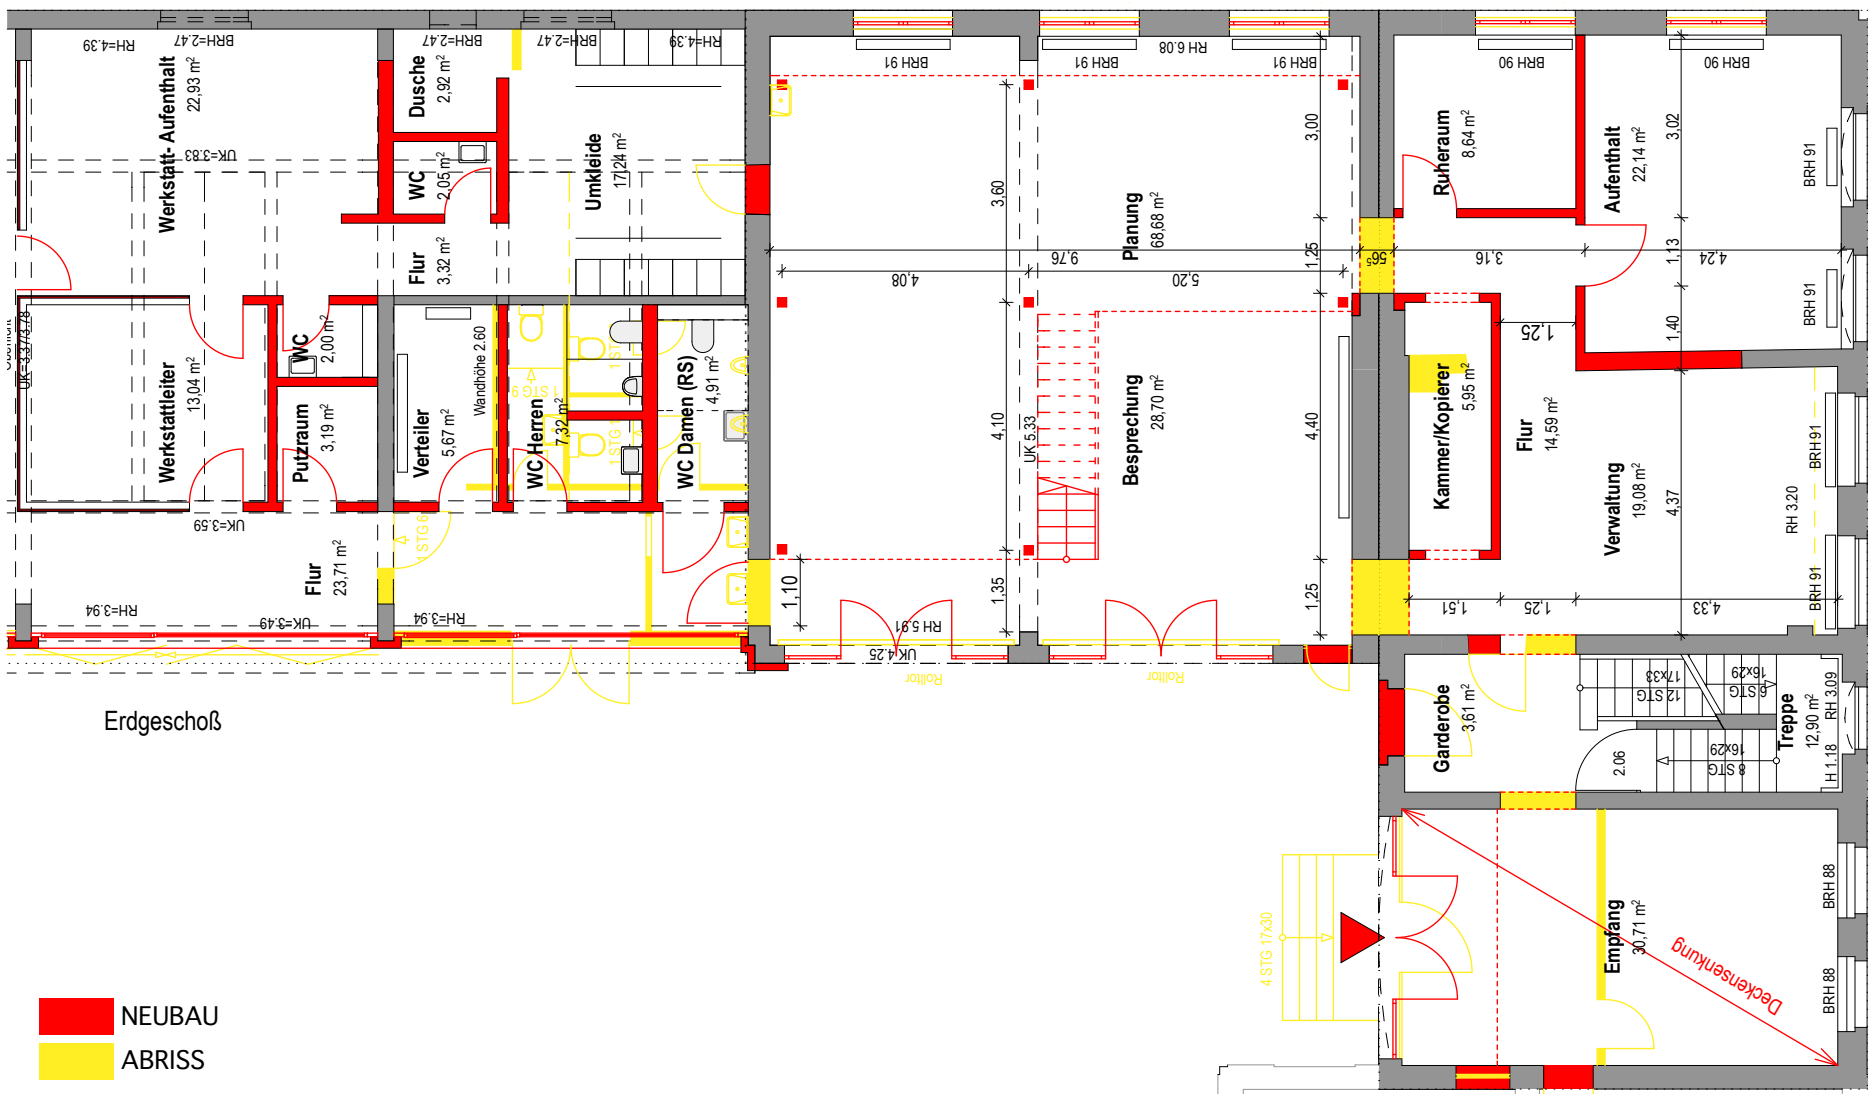

Erdgeschoß

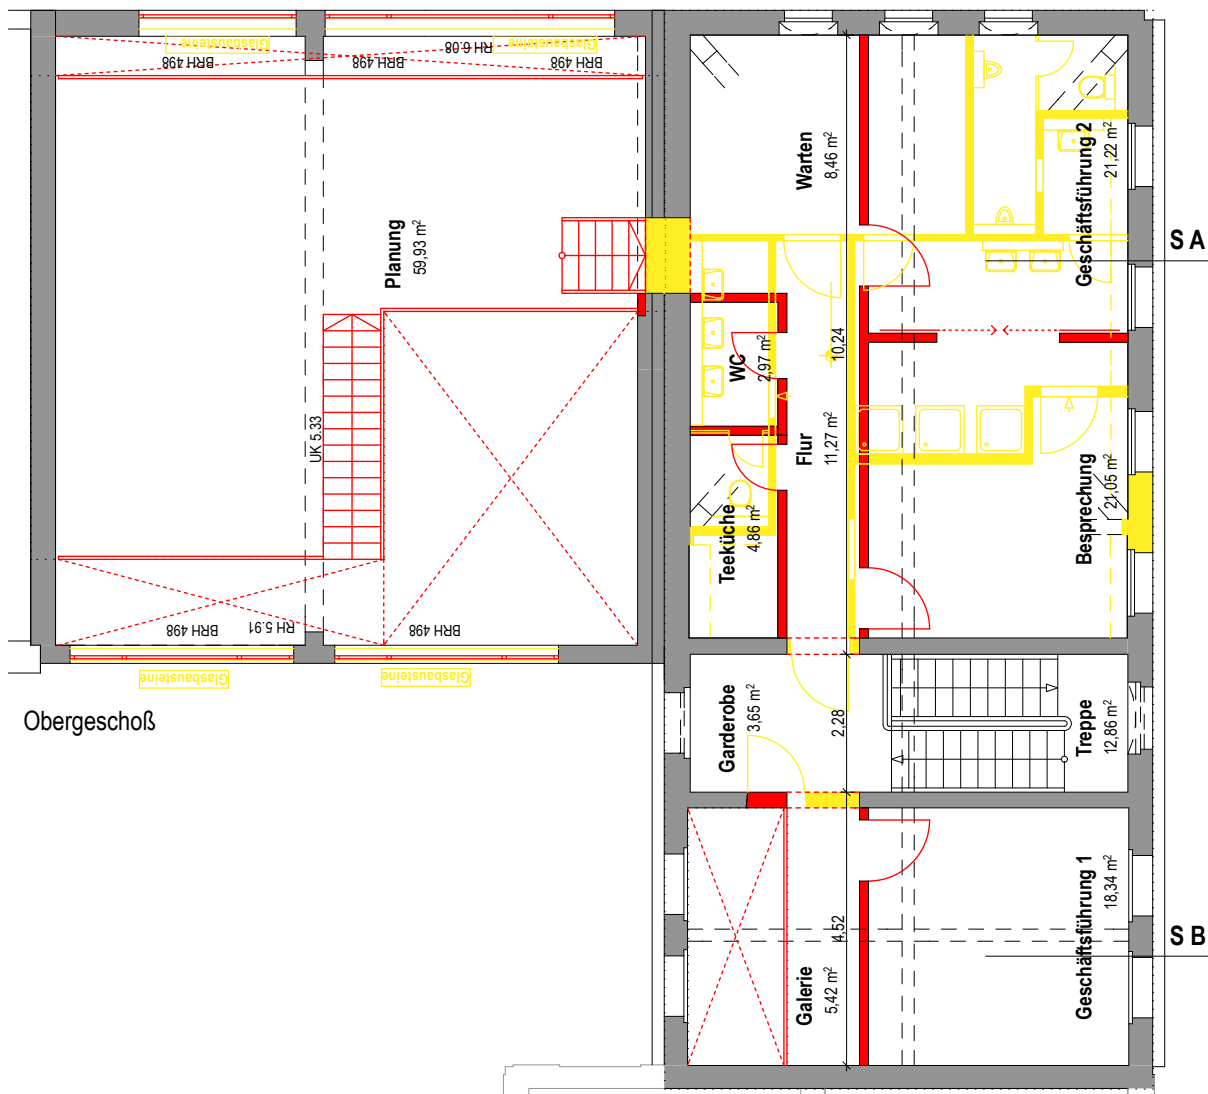

Obergeschoß

NEUBAU
ABRISS