




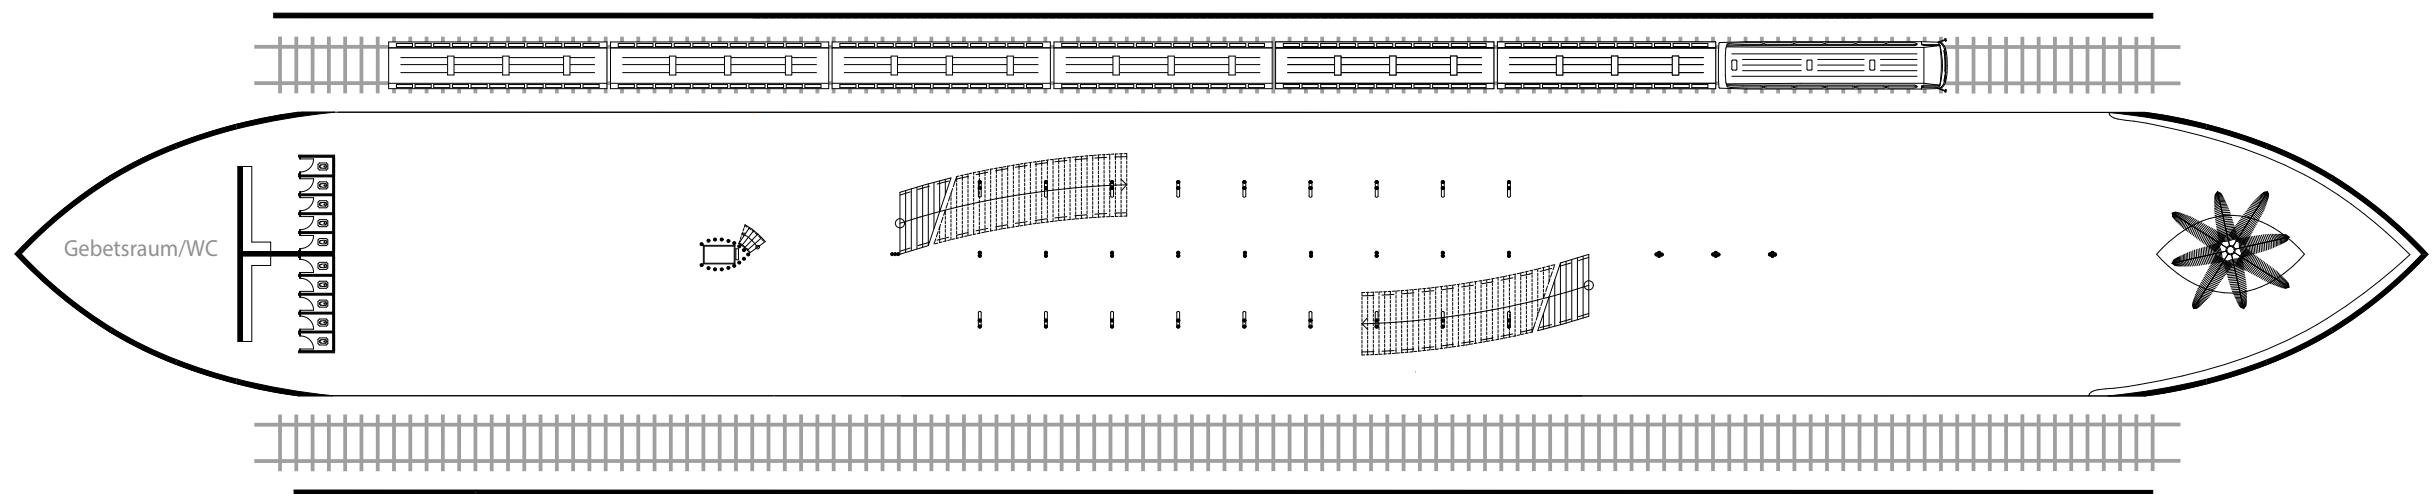

Plattform
1:400

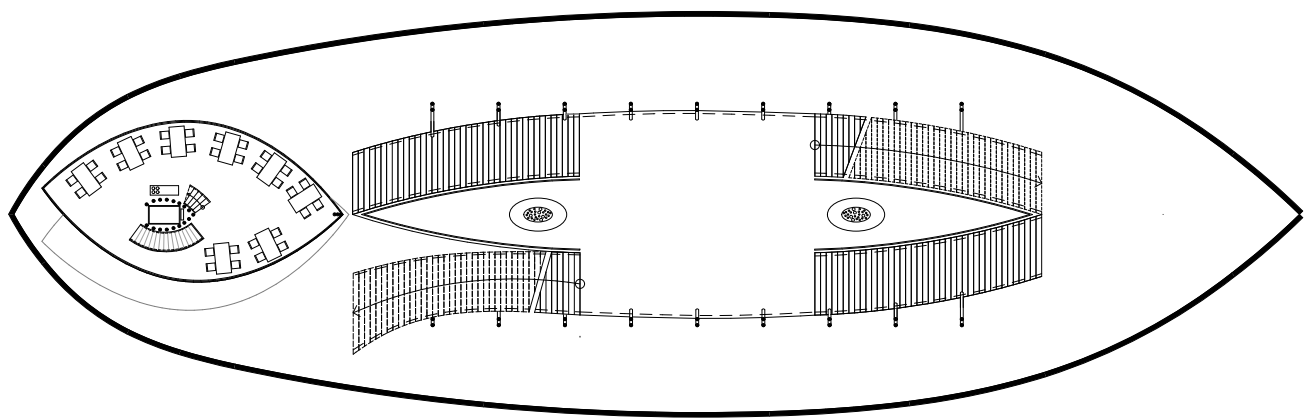

Mezzanine Level
1:400

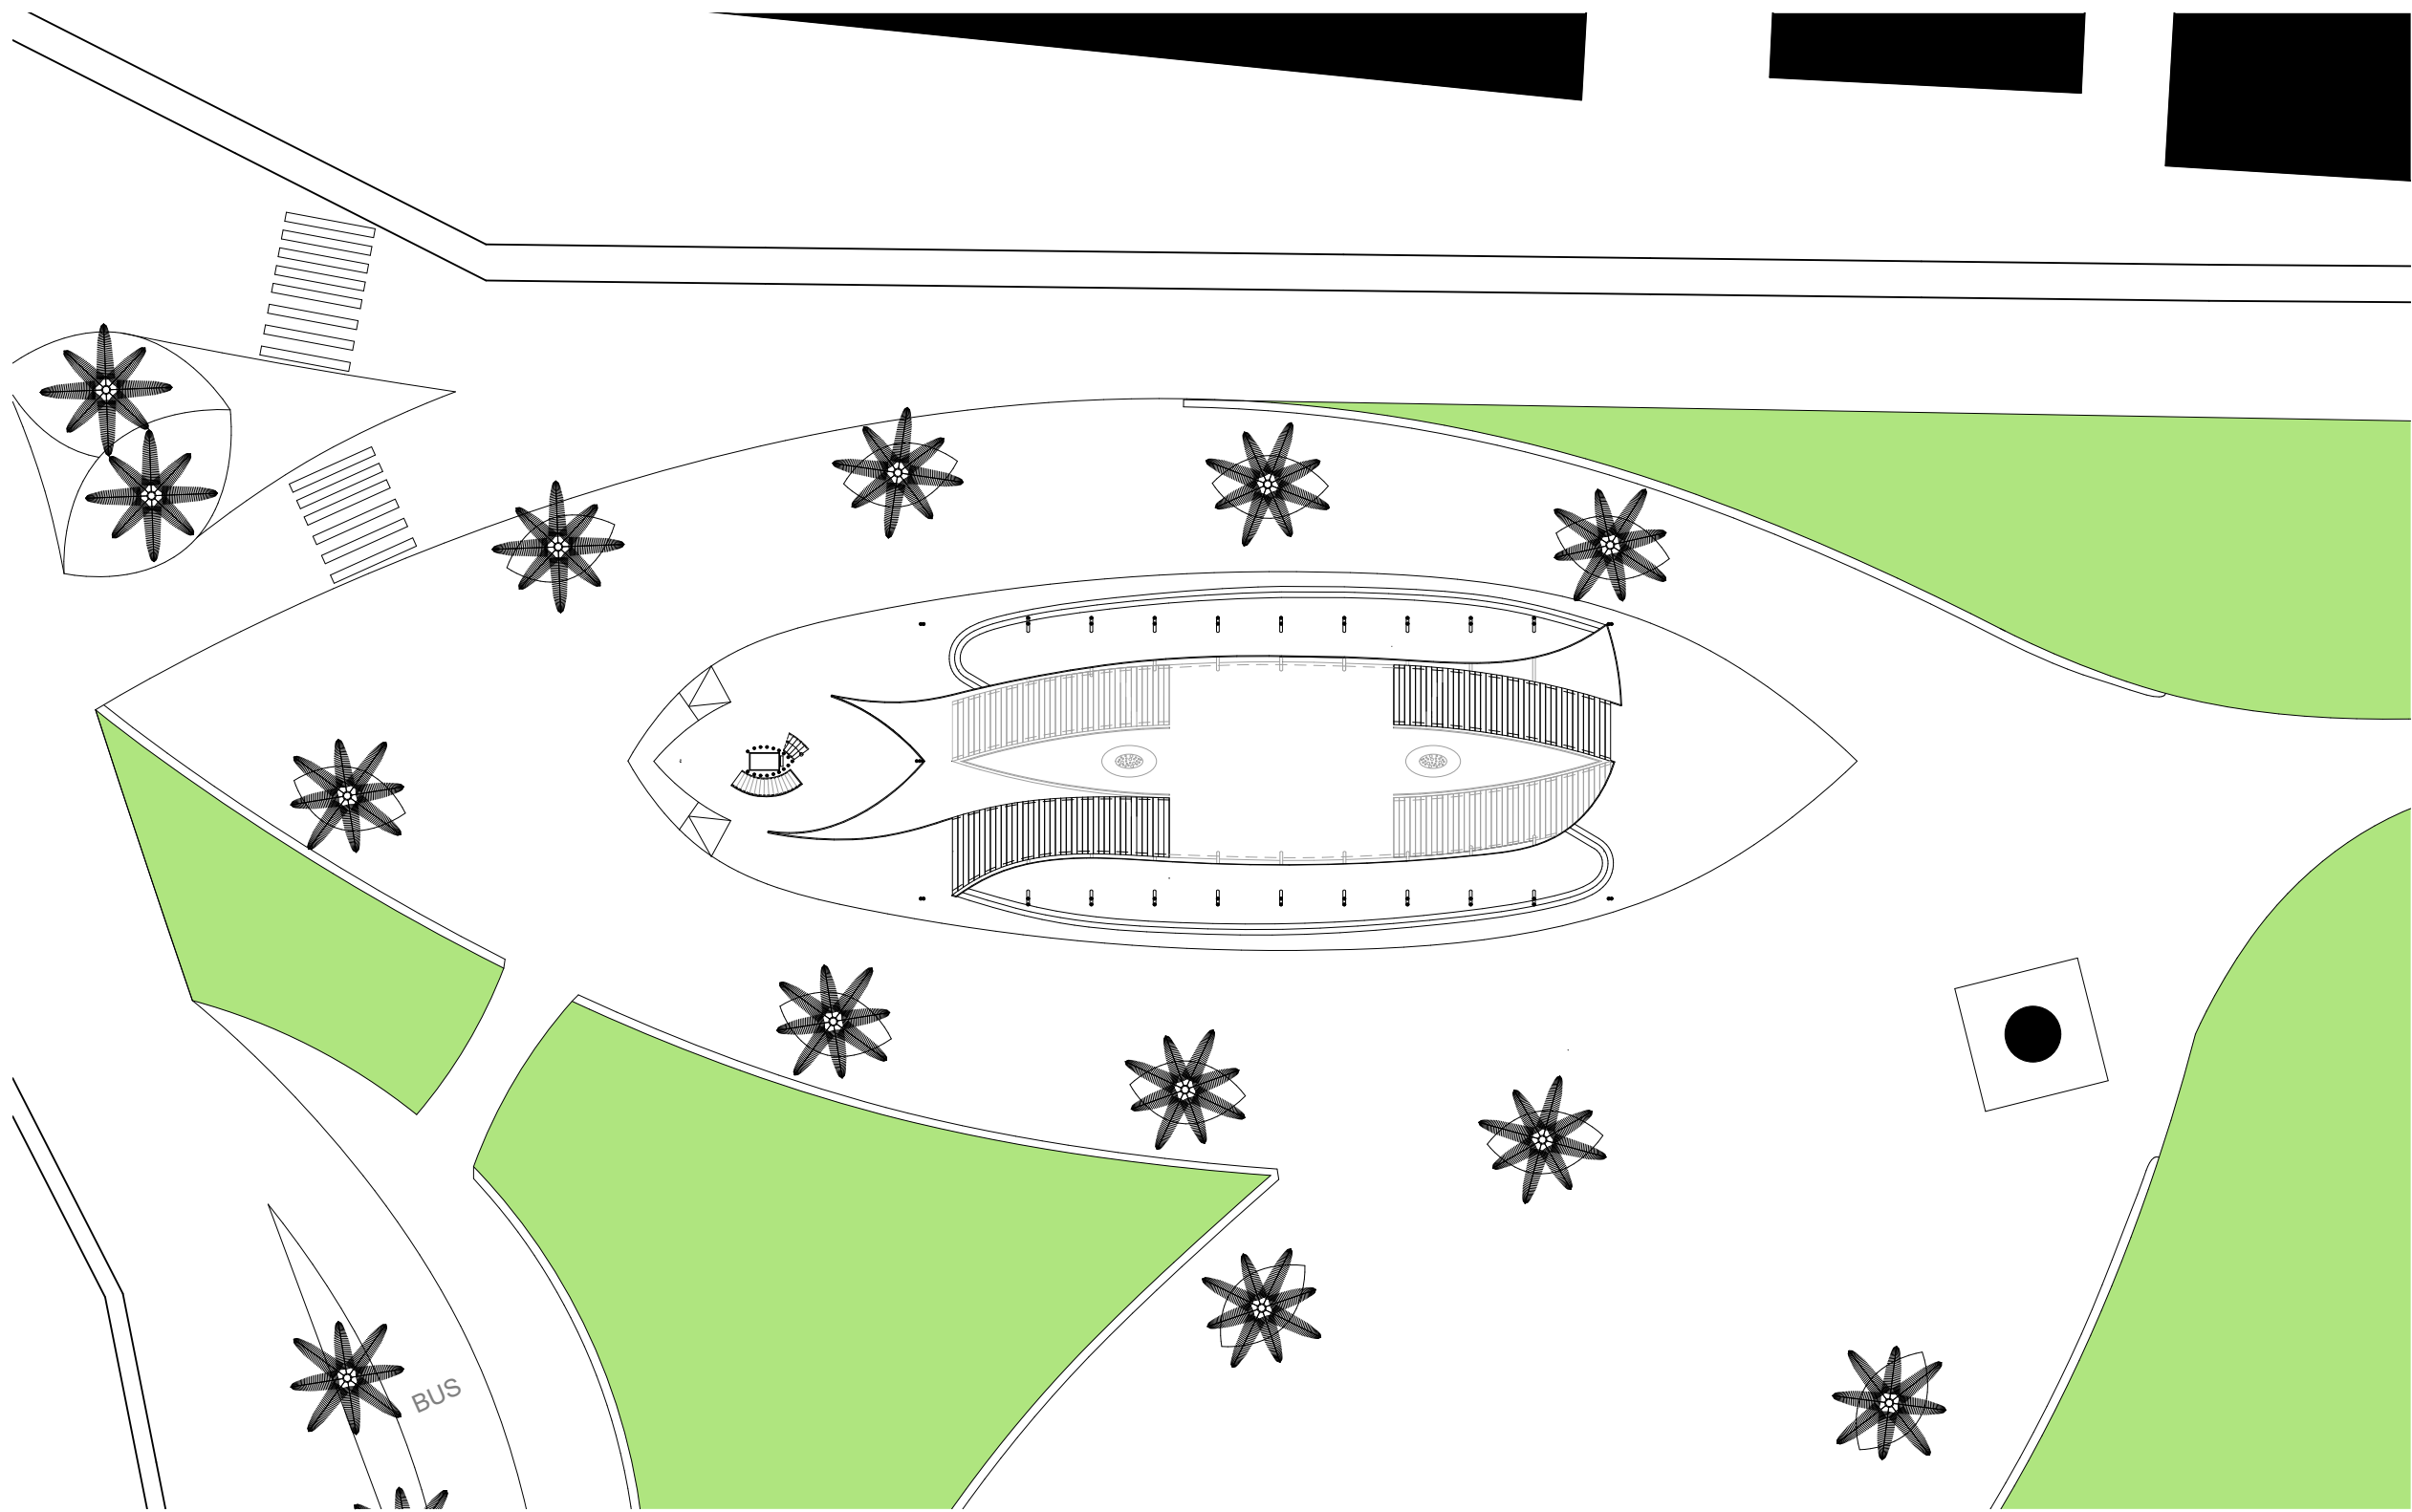

EG-Ebenen Level
1:400

