


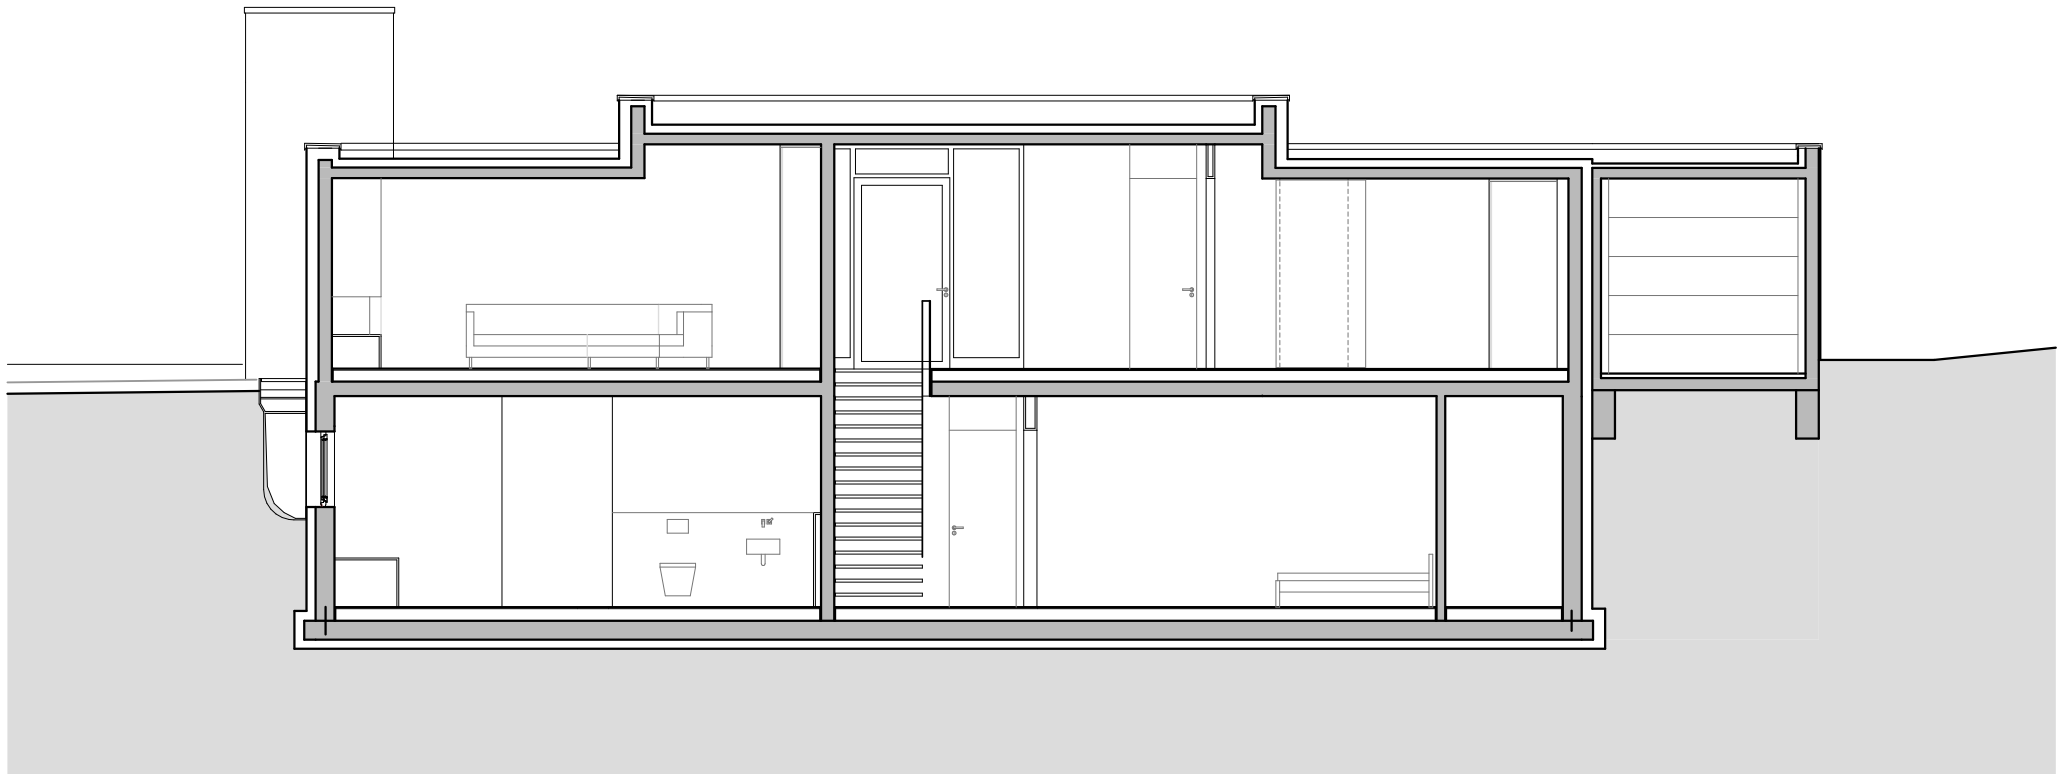

Schnitt

CompConsult Pastor Architekten GmbH

Architekt
Martin R. Pastor
Dipl.-Ing.

P.