


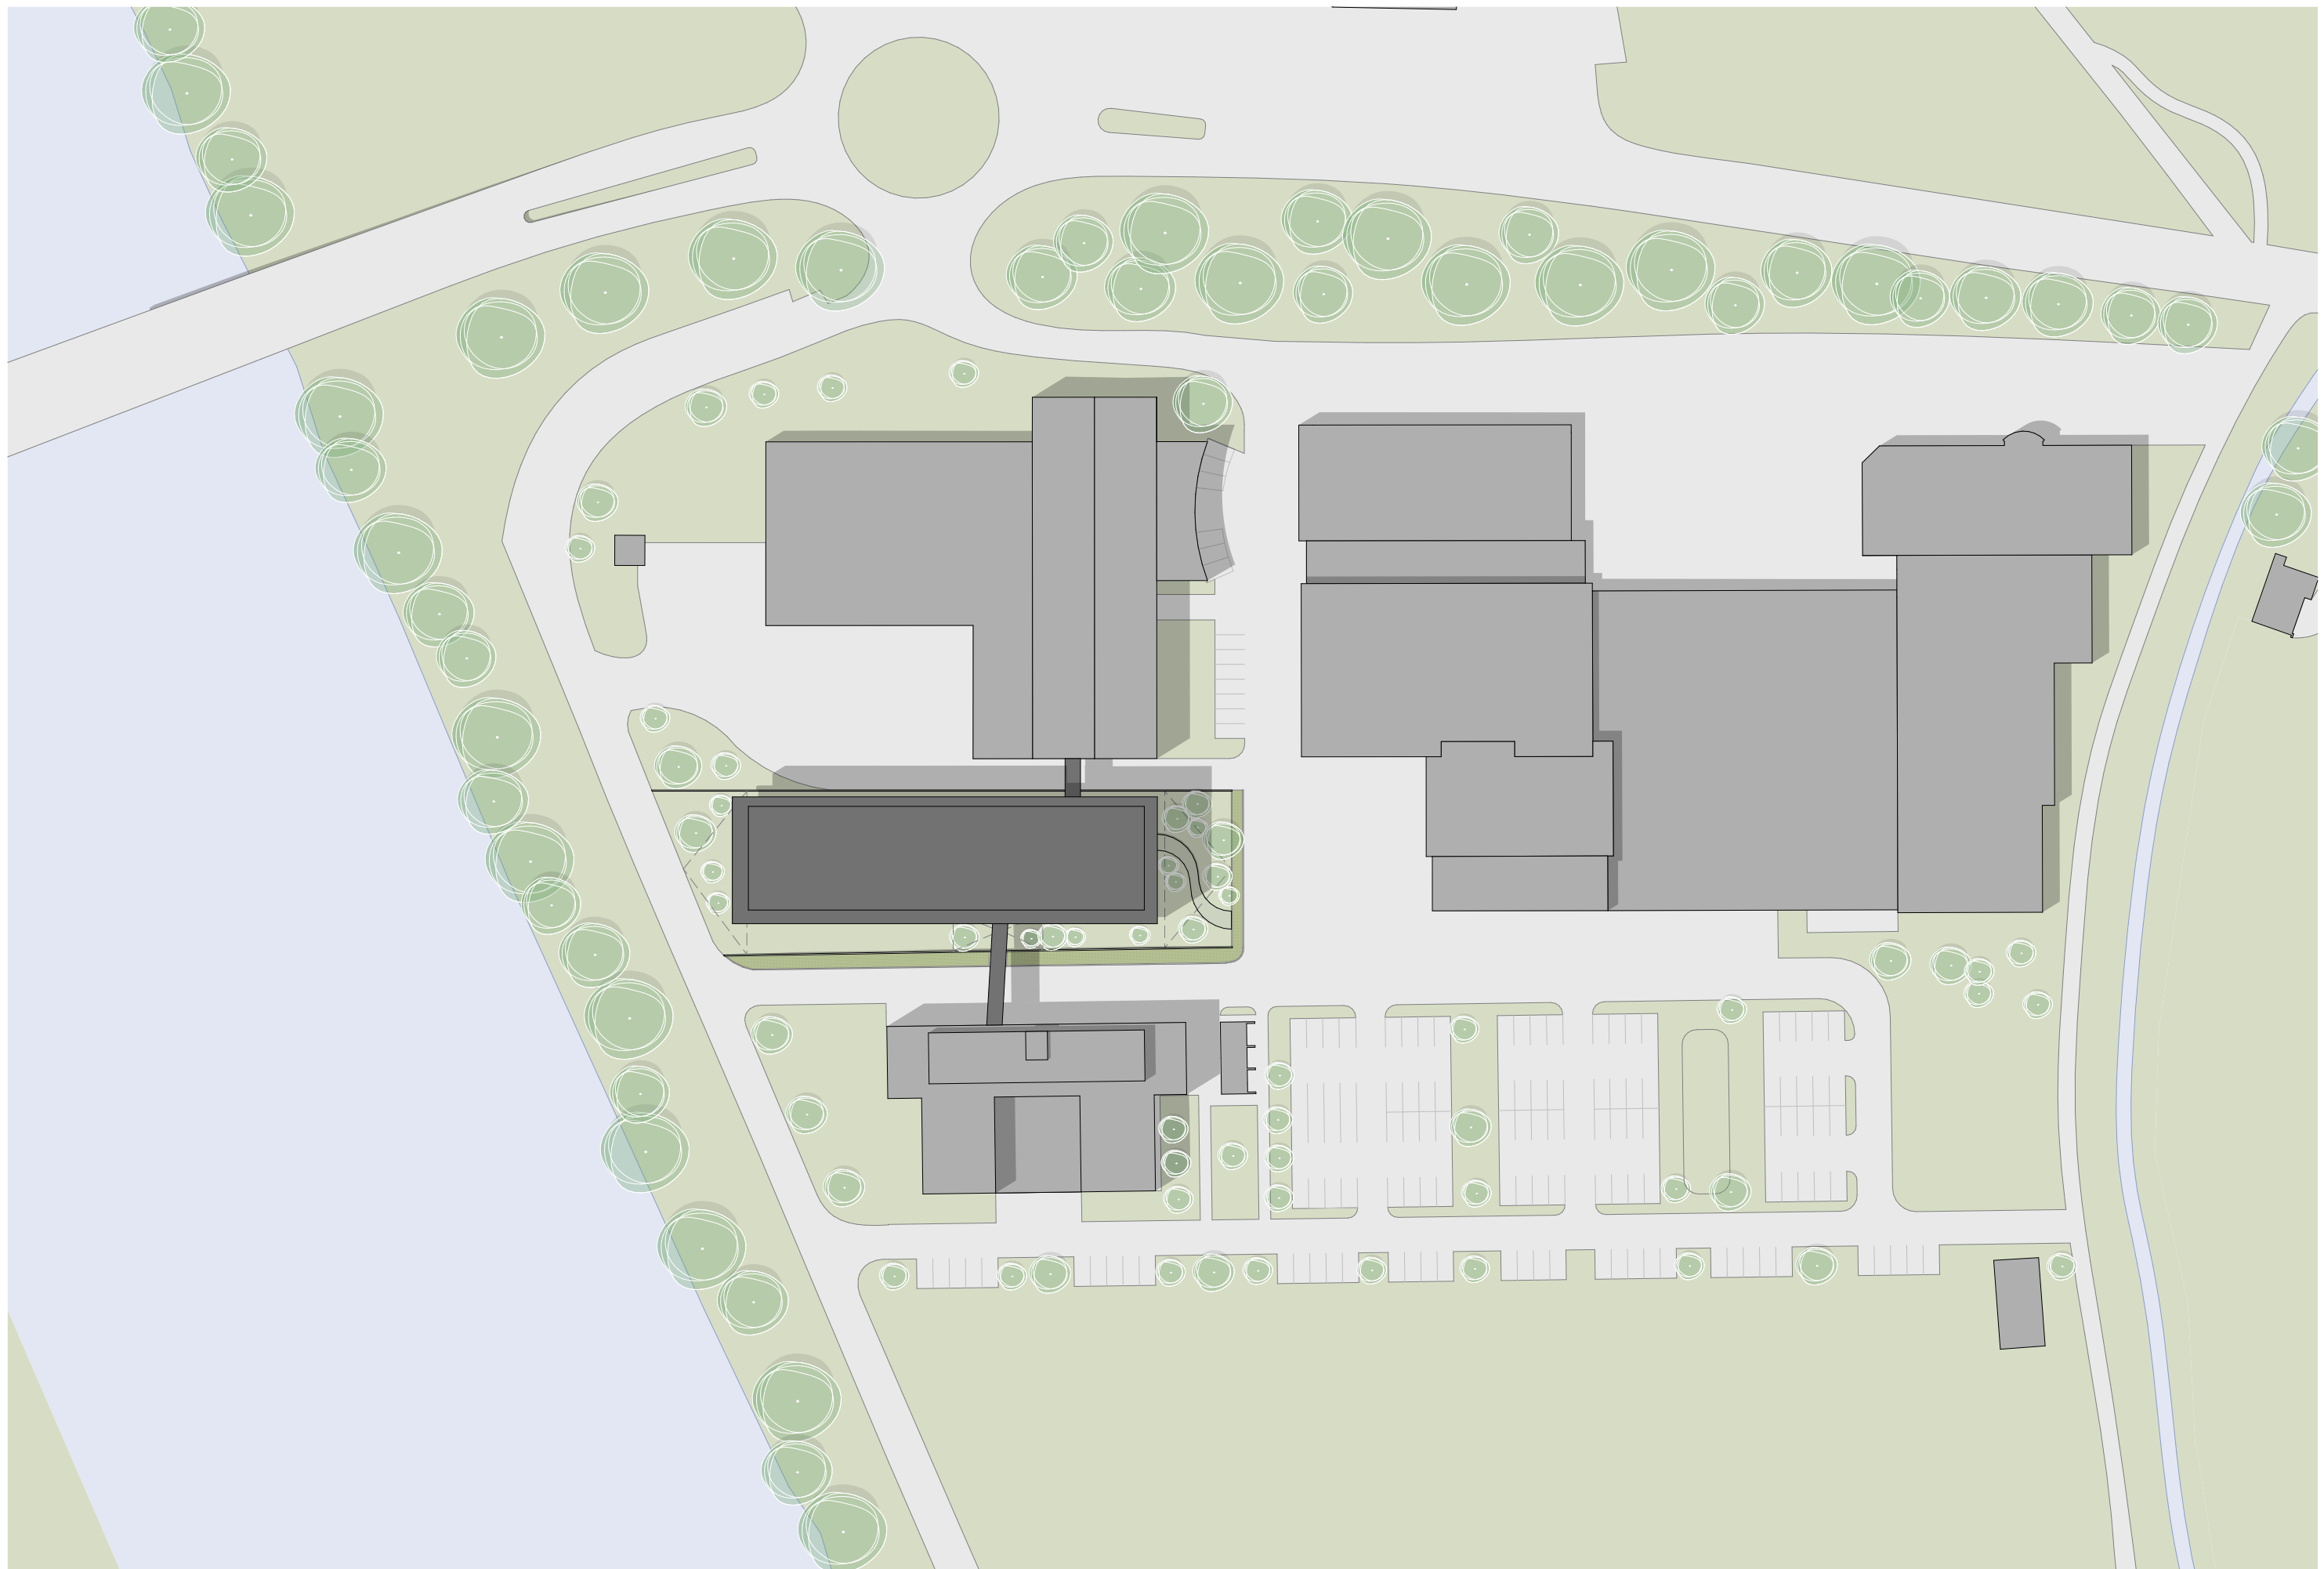

477_CAMPUS BORA_AT III
PUBLIKATIONSPLÄNE_Lageplan 1:1000