


Wand 1:  
 M 1:25

Wall 1:

- 7 x 2865 Attachments
- 9 x 720 Attachments
- 15 x 915 Attachments
- 3 x 1110 Attachments
- 3 x 1 305 Attachments

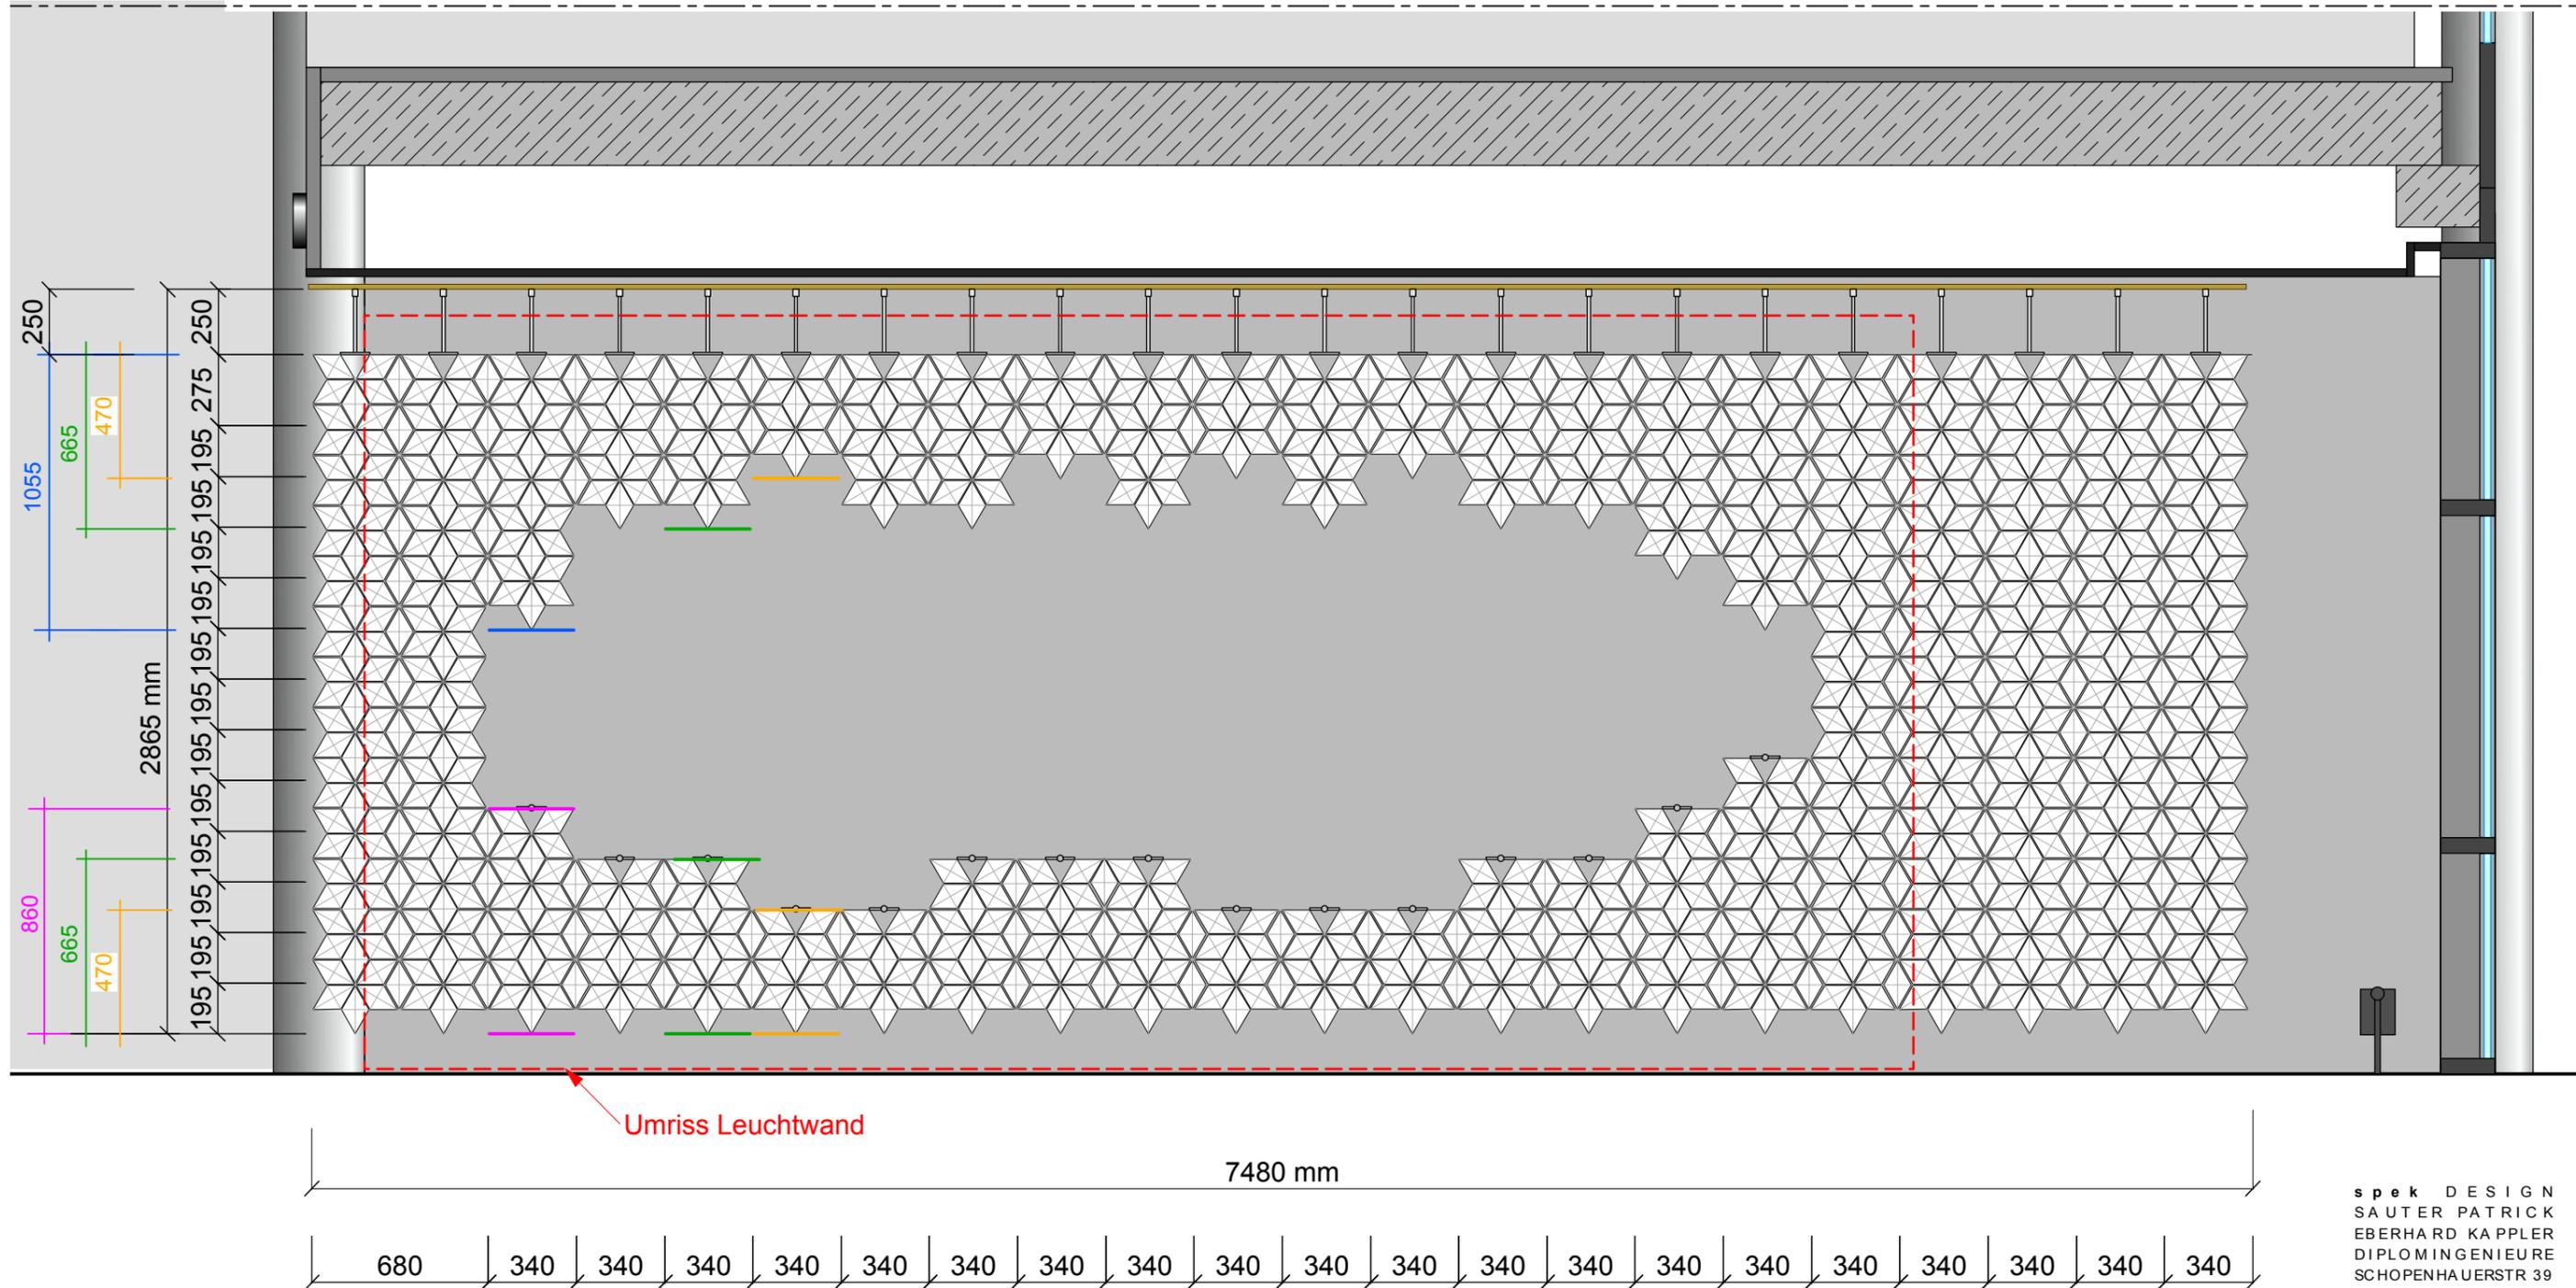

Umriss Leuchtwand

7480 mm

680 | 340 | 340 | 340 | 340 | 340 | 340 | 340 | 340 | 340 | 340 | 340 | 340 | 340 | 340 | 340 | 340 | 340 | 340 | 340