


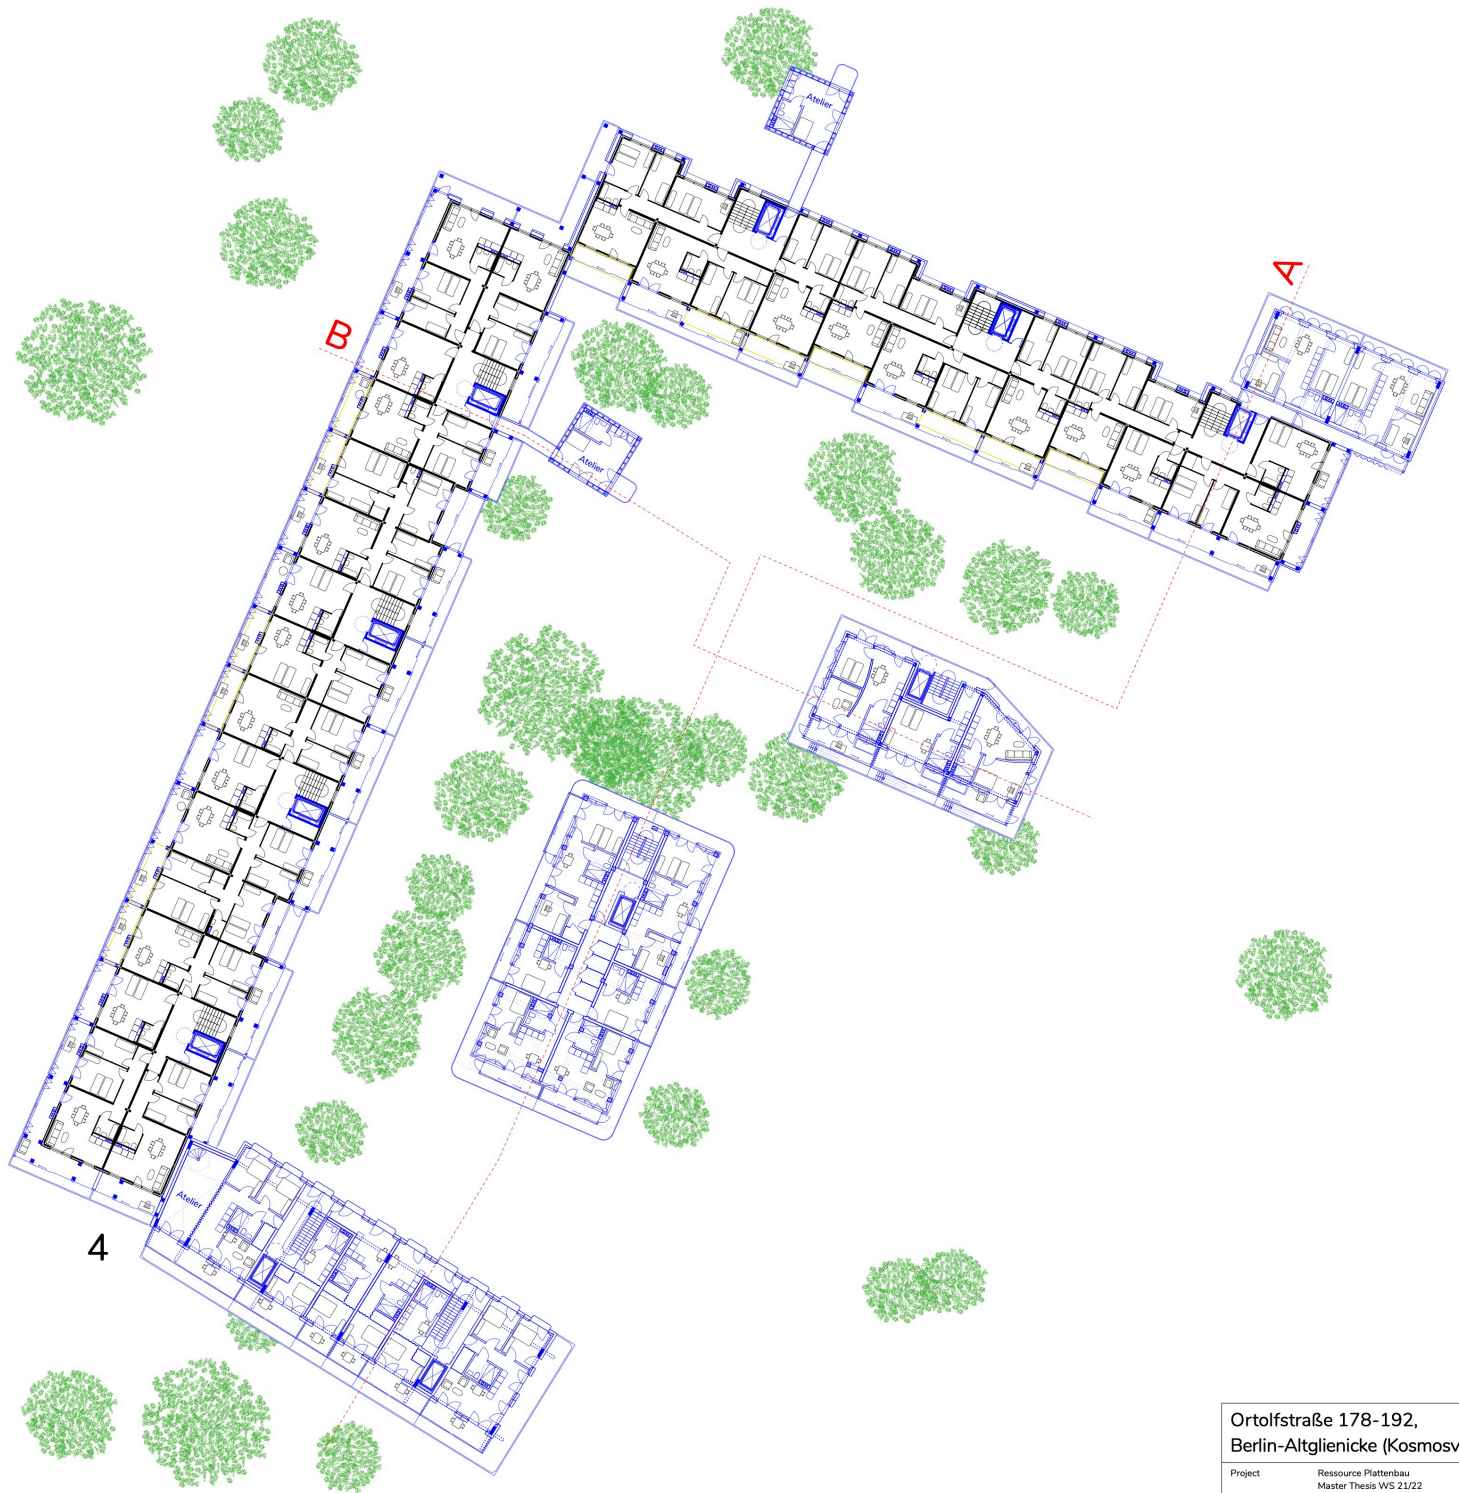

Ortolfstraße 178-192,
Berlin-Altglienicke (Kosmosviertel)

Project	Ressource Plattenbau Master Thesis WS 21/22 University of the Arts Berlin	
by	Tobias List Philipp Preiß	
Supervision	Prof. Dr. Susanne Hauser Prof. Jean-Philippe Vassal Prof. Verena von Beckerath	
Plan #	006_GBS_KV_02	
Scale	1/250	Format DIN-A1
		Date 26.04.2022